

REVISION	DATE	DESCRIPTION	REVISION	DATE	DESCRIPTION

SHEET:
SHOP

CONSTRUCTION
FLOOR PLAN


Clayton Clayton - 934
1420 Mountain Rd, Andersonville, TN 37705
PH: 865.494.7800 FAX: 865.494.0243

HILBORN, WERNER, CARTER,
AND ASSOCIATES, INC.
1627 SOUTH MYRTLE AVE.
CLEARWATER, FL. 33756

DRAWING #: 34M176
MODEL #: EGL28765A
DATE: 02/05/2020 SCALE: N.T.S.

MODEL: THE EAGLE 76 (28'x76')
SERIES: EAGLE SERIES
PRODUCT DESIGNER: DANIEL C. SHELDON

STD PLAN "CONDITIONED": 2,001 FT²
REV. BY:
REV. DATE:

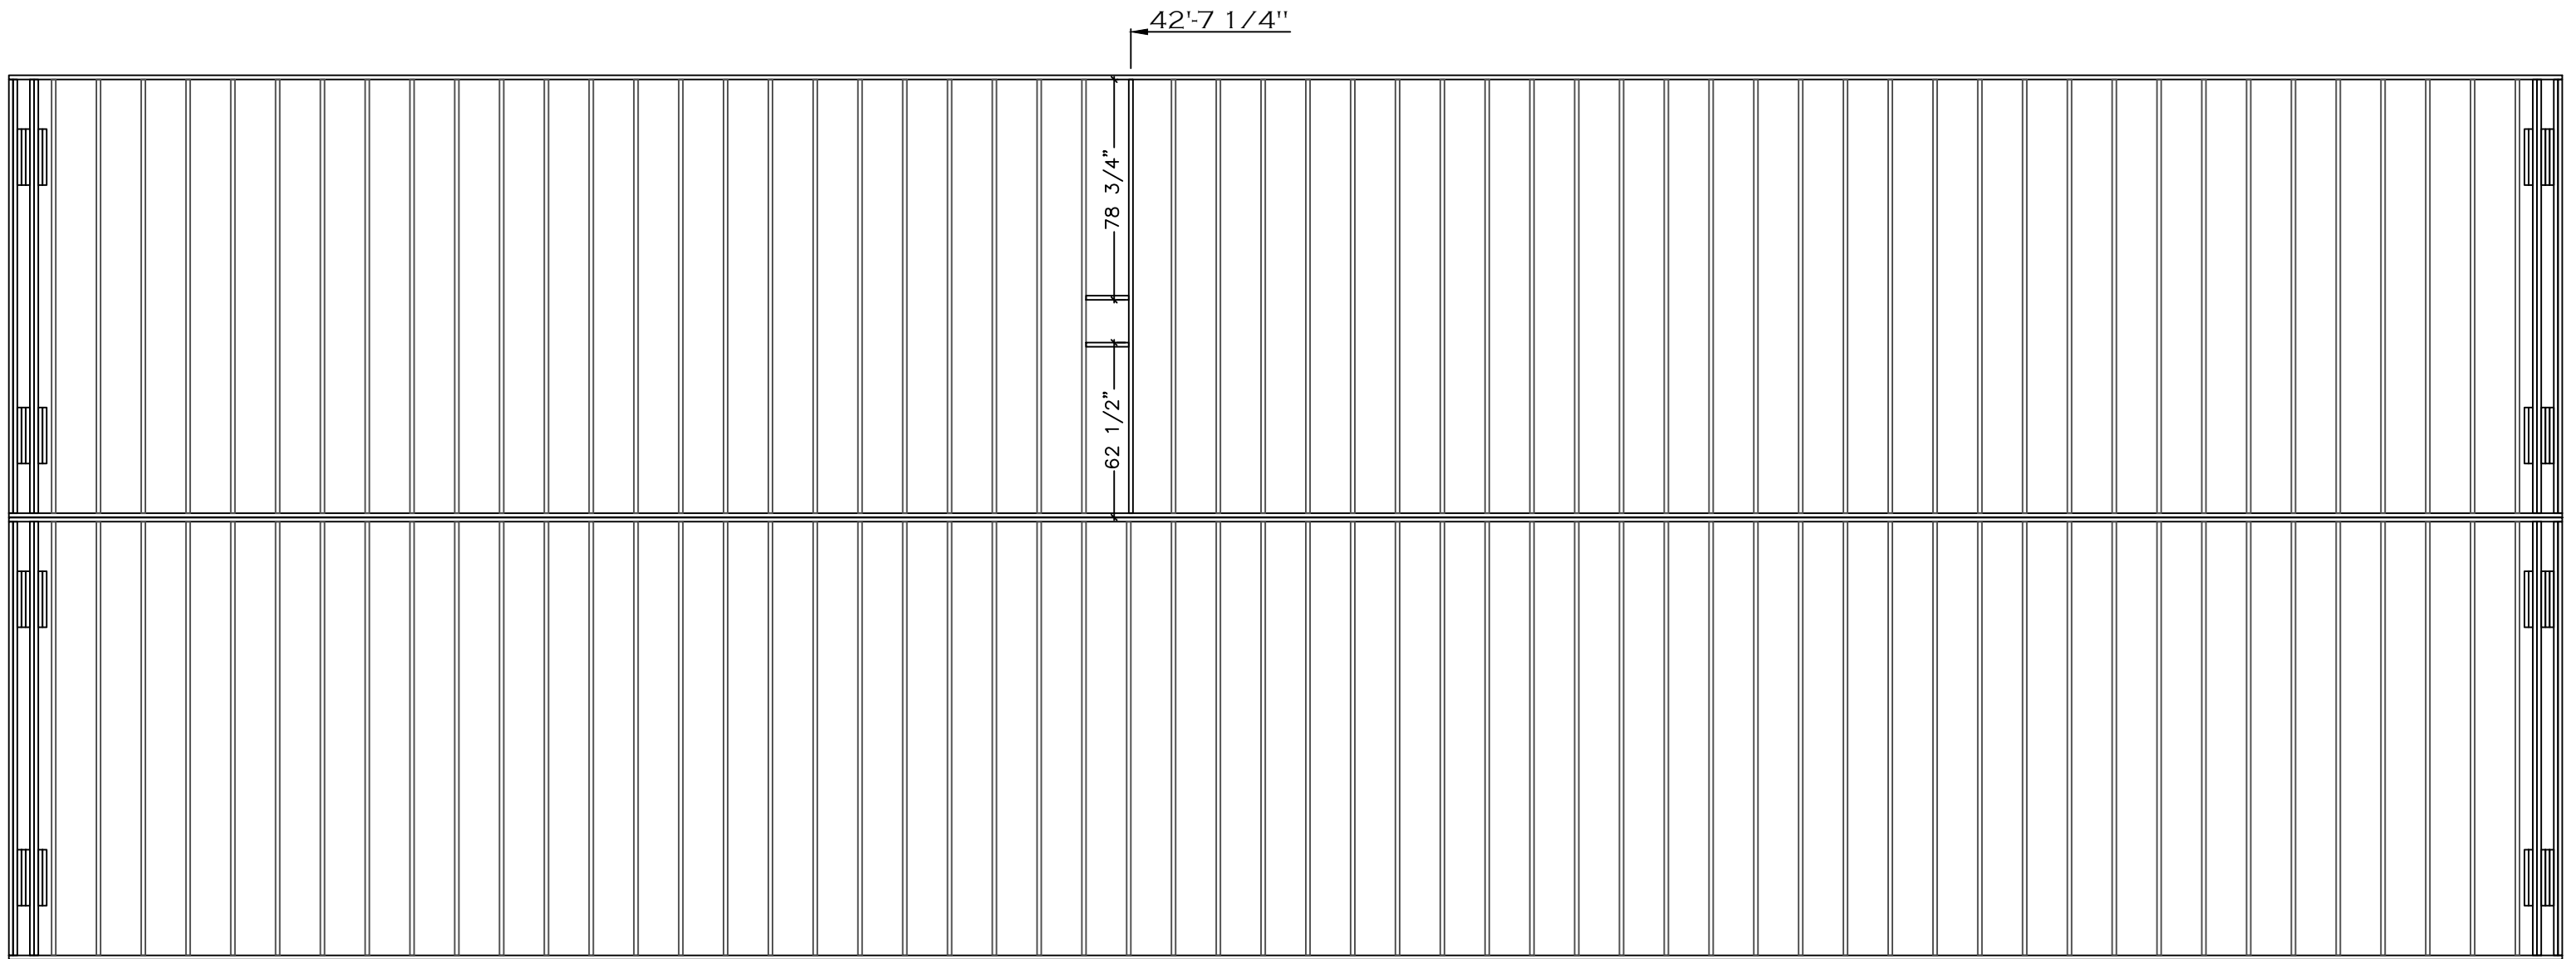

REVISION	DATE	DESCRIPTION	REVISION	DATE	DESCRIPTION

SHEET:
FLJ

FLOOR JOIST
LAYOUT

Clayton Clayton - 934
1420 Mountain Rd, Andersonville, TN 37705
PH: 865.494.7800 FAX: 865.494.0243


HILBORN, WERNER, CARTER,
AND ASSOCIATES, INC.
1627 SOUTH MYRTLE AVE.
CLEARWATER, FL. 33756

DRAWING # 34M176
MODEL # EGL28765A
DATE: 02/05/2020


SCALE: N.T.S.

MODEL: THE EAGLE 76 (28'x76')
SERIES: EAGLE SERIES
PRODUCT DESIGNER: DANIEL C. SHELDON

STD PLAN "CONDITIONED": 2,001 FT²
REV. BY:
REV. DATE:

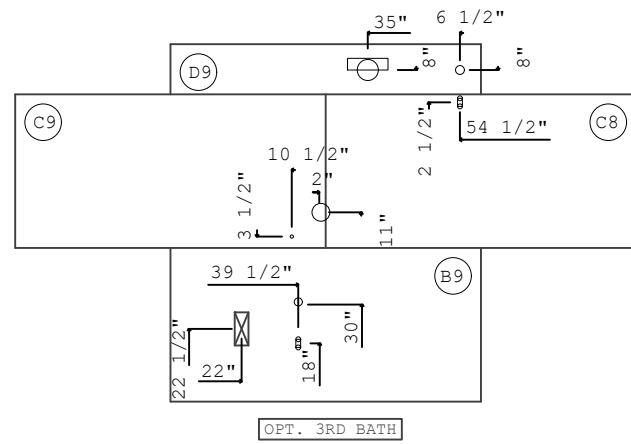

OPT. 3RD BATH

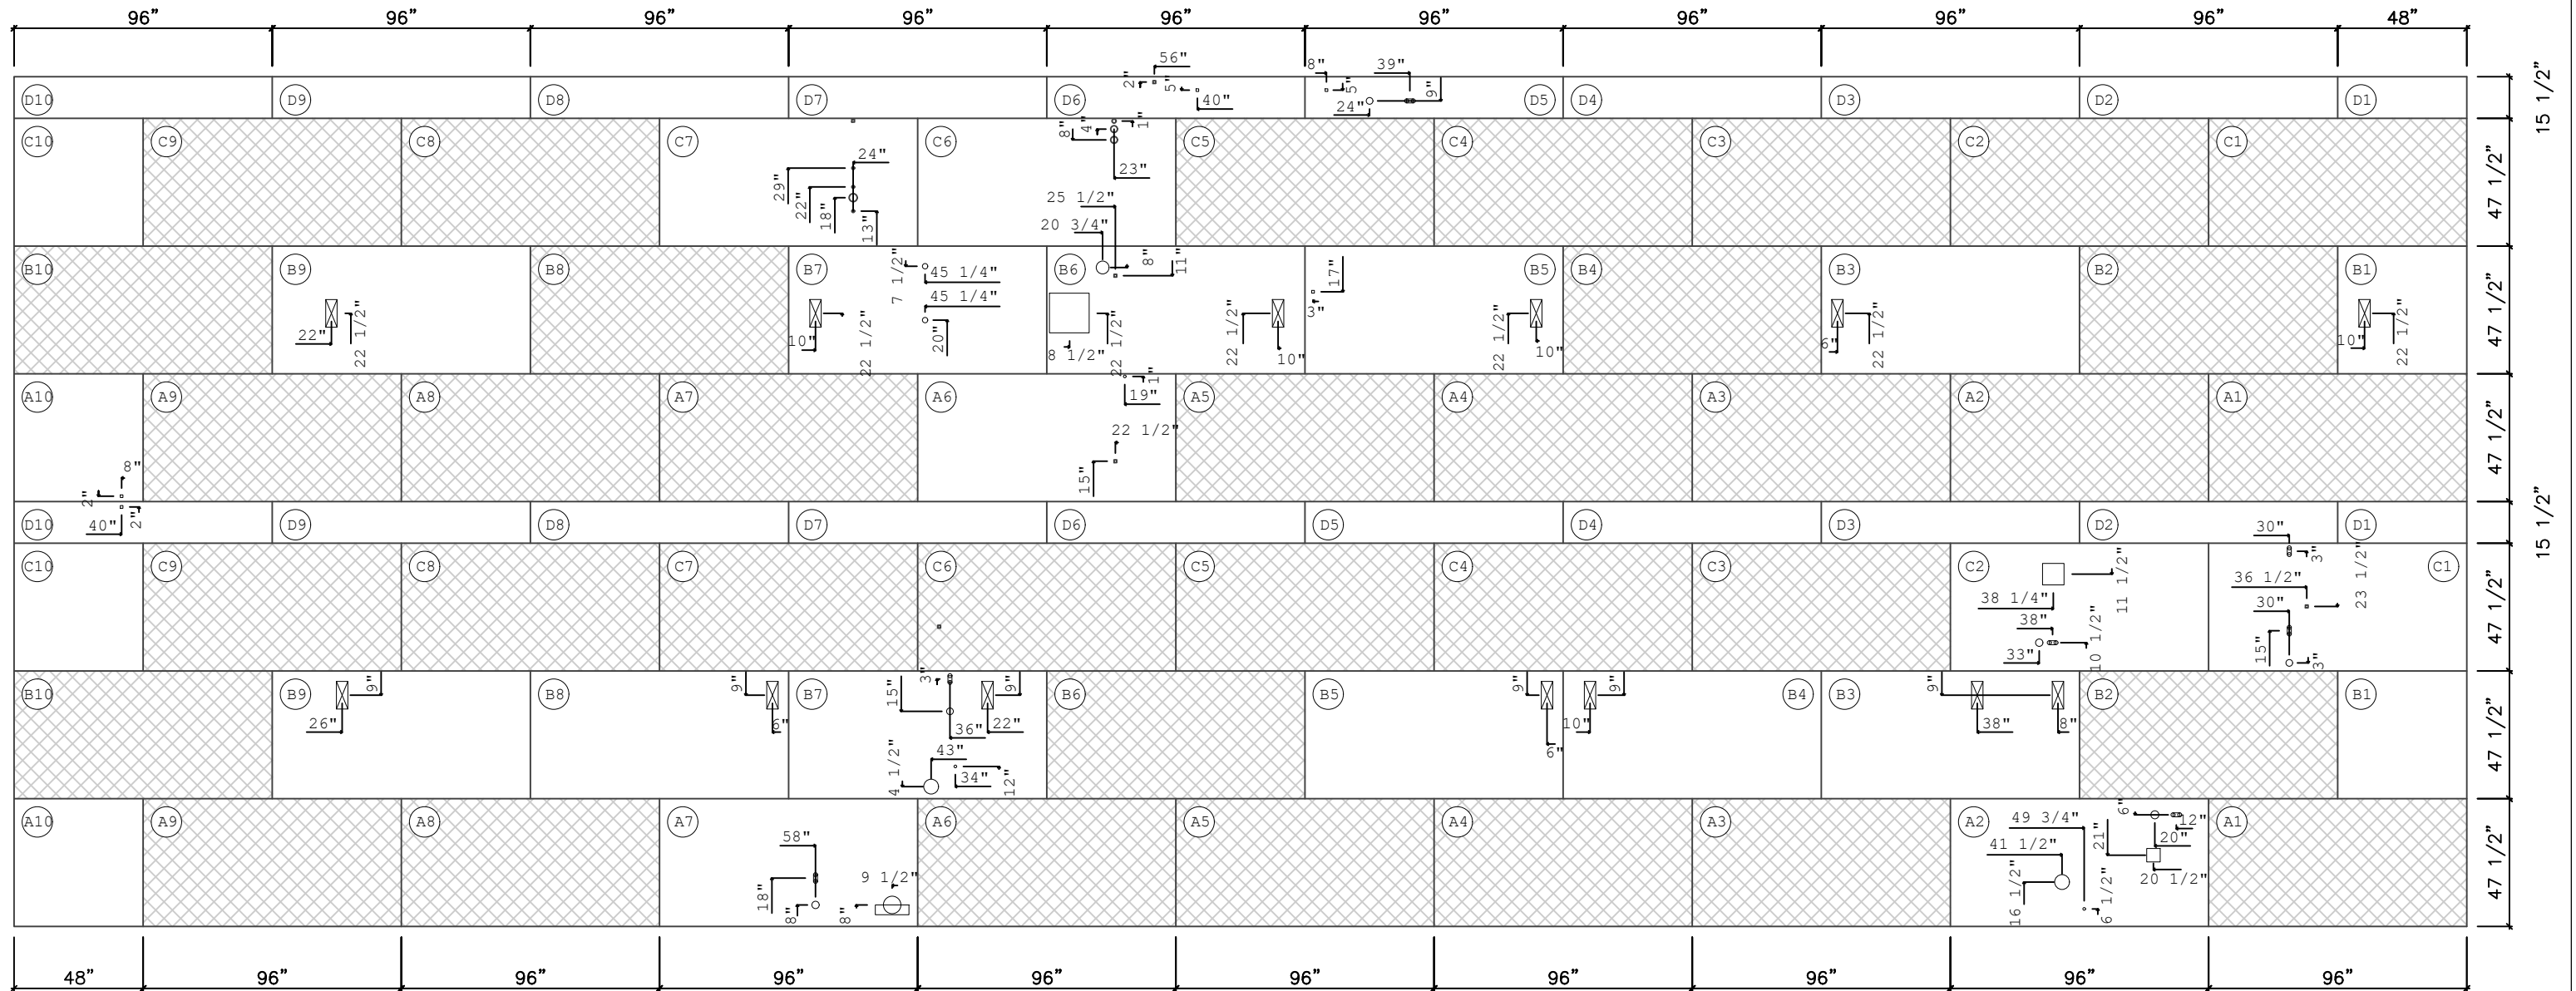

REVISION	DATE	DESCRIPTION	REVISION	DATE	DESCRIPTION

SHEET:
DECK

FLOOR DECKING LAYOUT


Clayton Clayton - 934
1420 Mountain Rd, Andersonville, TN 37705
PH: 865.494.7800 FAX: 865.494.0243

HILBORN, WERNER, CARTER, AND ASSOCIATES, INC.
1627 SOUTH MYRTLE AVE.
CLEARWATER, FL. 33756


DRAWING #: 34M176
MODEL #: EGL28765A
DATE: 02/05/2020 SCALE: N.T.S.

MODEL: THE EAGLE 76 (28'x76')
SERIES: EAGLE SERIES
PRODUCT DESIGNER: DANIEL C. SHELDON

STD PLAN "CONDITIONED": 2,001 FT²
REV. BY:
REV. DATE:

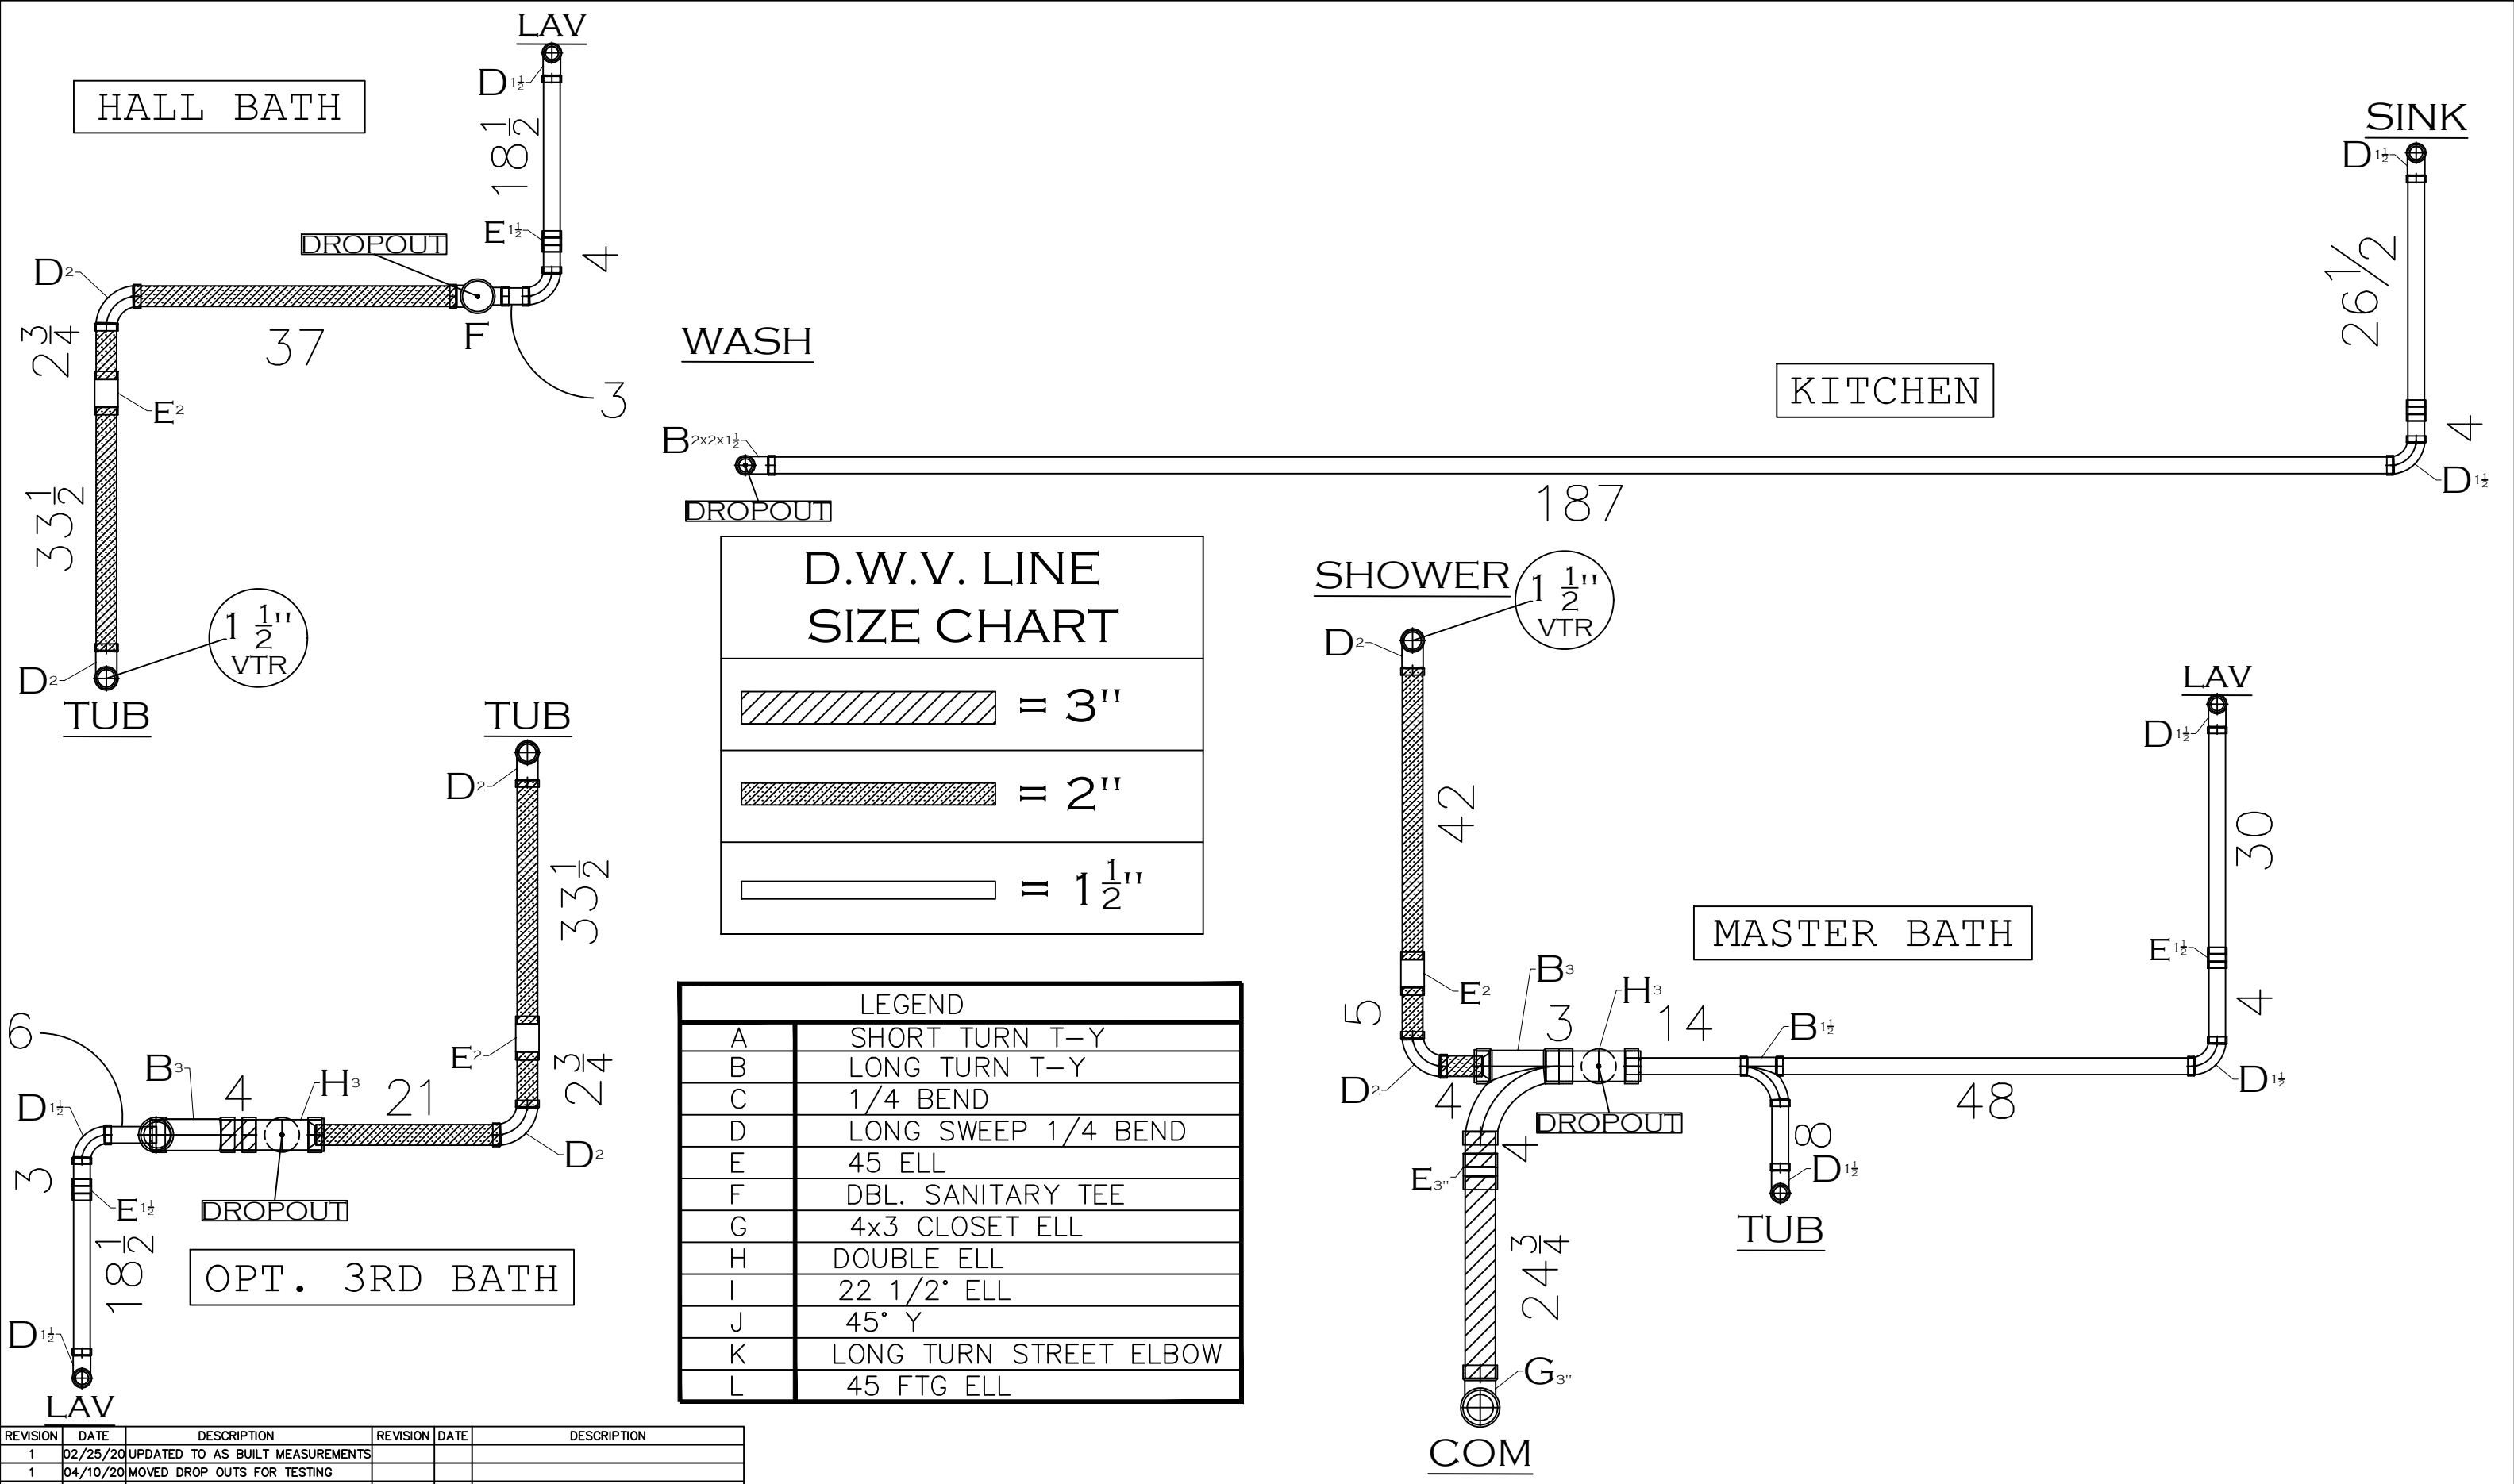

WASH

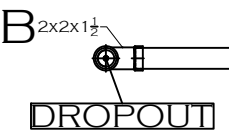

D.W.V. LINE SIZE CHART	
	= 3"
	= 2"
	= 1 1/2"

LEGEND	
A	SHORT TURN T-Y
B	LONG TURN T-Y
C	1/4 BEND
D	LONG SWEEP 1/4 BEND
E	45 ELL
F	DBL. SANITARY TEE
G	4x3 CLOSET ELL
H	DOUBLE ELL
I	22 1/2° ELL
J	45° Y
K	LONG TURN STREET ELBOW
L	45 FTG ELL

REVISION	DATE	DESCRIPTION	REVISION	DATE	DESCRIPTION
1	02/25/20	UPDATED TO AS BUILT MEASUREMENTS			
1	04/10/20	MOVED DROP OUTS FOR TESTING			

SHEET: DRAIN 2D DRAIN LINES



Clayton Clayton - 934
 1420 Mountain Rd, Andersonville, TN 37705
 PH: 865.494.7800 FAX: 865.494.0243

HILBORN, WERNER, CARTER, AND ASSOCIATES, INC.
 1627 SOUTH MYRTLE AVE.
 CLEARWATER, FL. 33756

DRAWING #: 34M176
 MODEL #: EGL28765A
 DATE: 02/05/2020 SCALE: N.T.S.

MODEL: THE EAGLE 76 (28'x76')
 SERIES: EAGLE SERIES
 PRODUCT DESIGNER: DANIEL C. SHELDON

STD PLAN "CONDITIONED": 2,001 FT²
 REV. BY:
 REV. DATE:

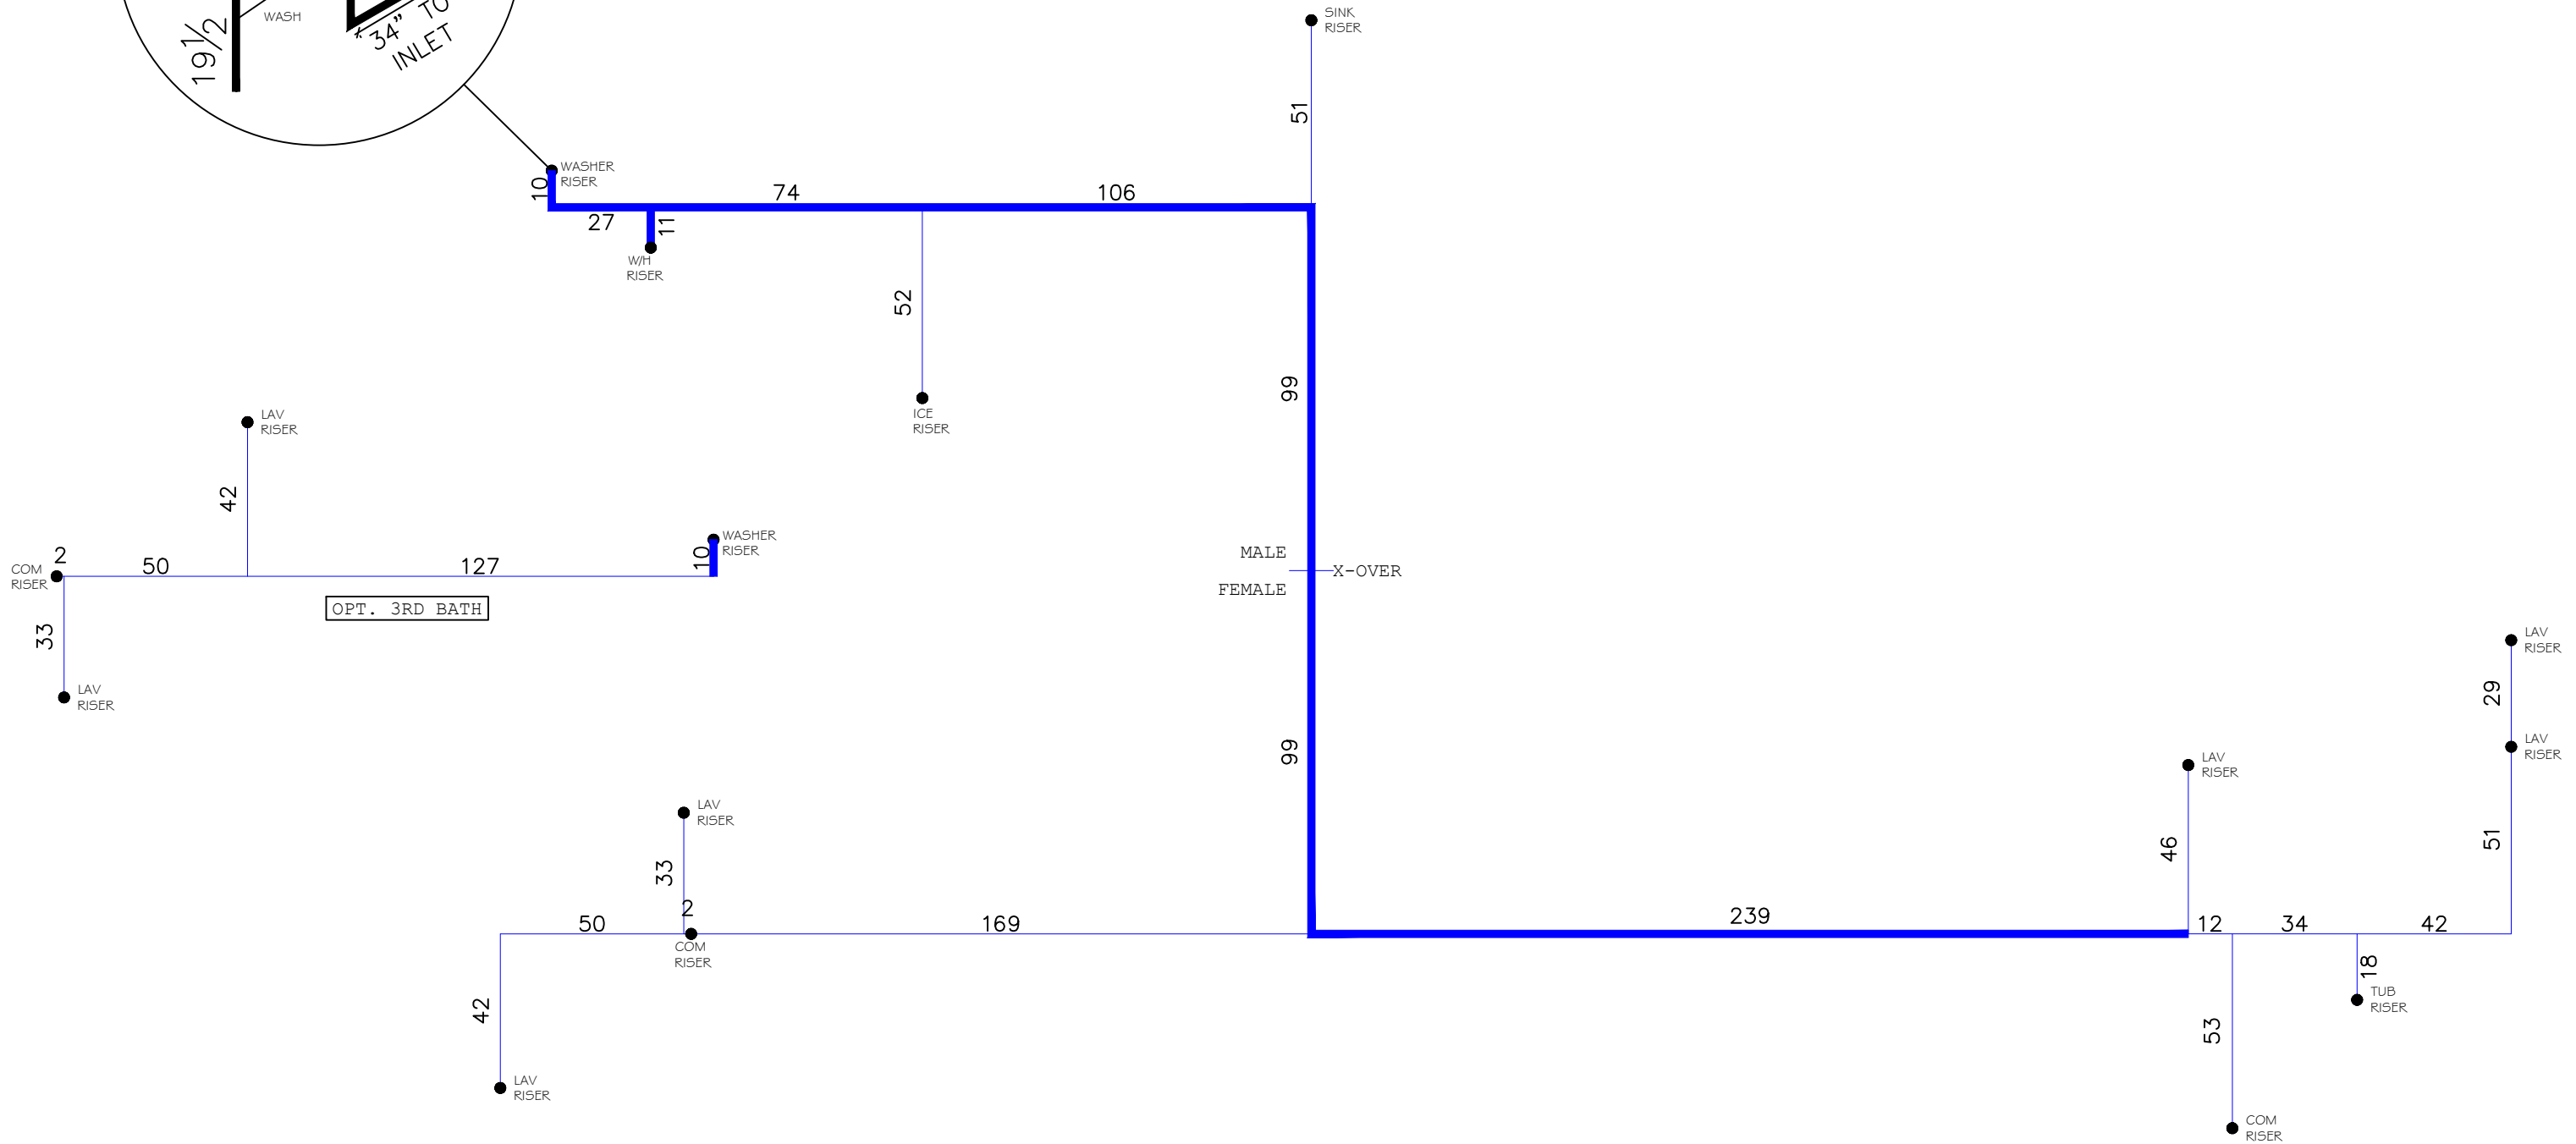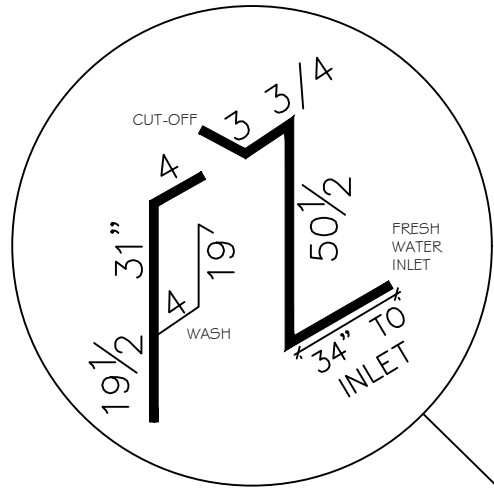

REVISION	DATE	DESCRIPTION	REVISION	DATE	DESCRIPTION

SHEET: CW

2D COLD WATER SUPPLY LINES




HILBORN, WERNER, CARTER, AND ASSOCIATES, INC. 1627 SOUTH MYRTLE AVE. CLEARWATER, FL. 33756

DRAWING #: 34M176
 MODEL #: EGL28765A
 DATE: 02/05/2020 SCALE: N.T.S.

MODEL: THE EAGLE 76 (28'x76')
 SERIES: EAGLE SERIES
 PRODUCT DESIGNER: DANIEL C. SHELDON

STD PLAN "CONDITIONED": 2,001 FT²
 REV. BY:
 REV. DATE:

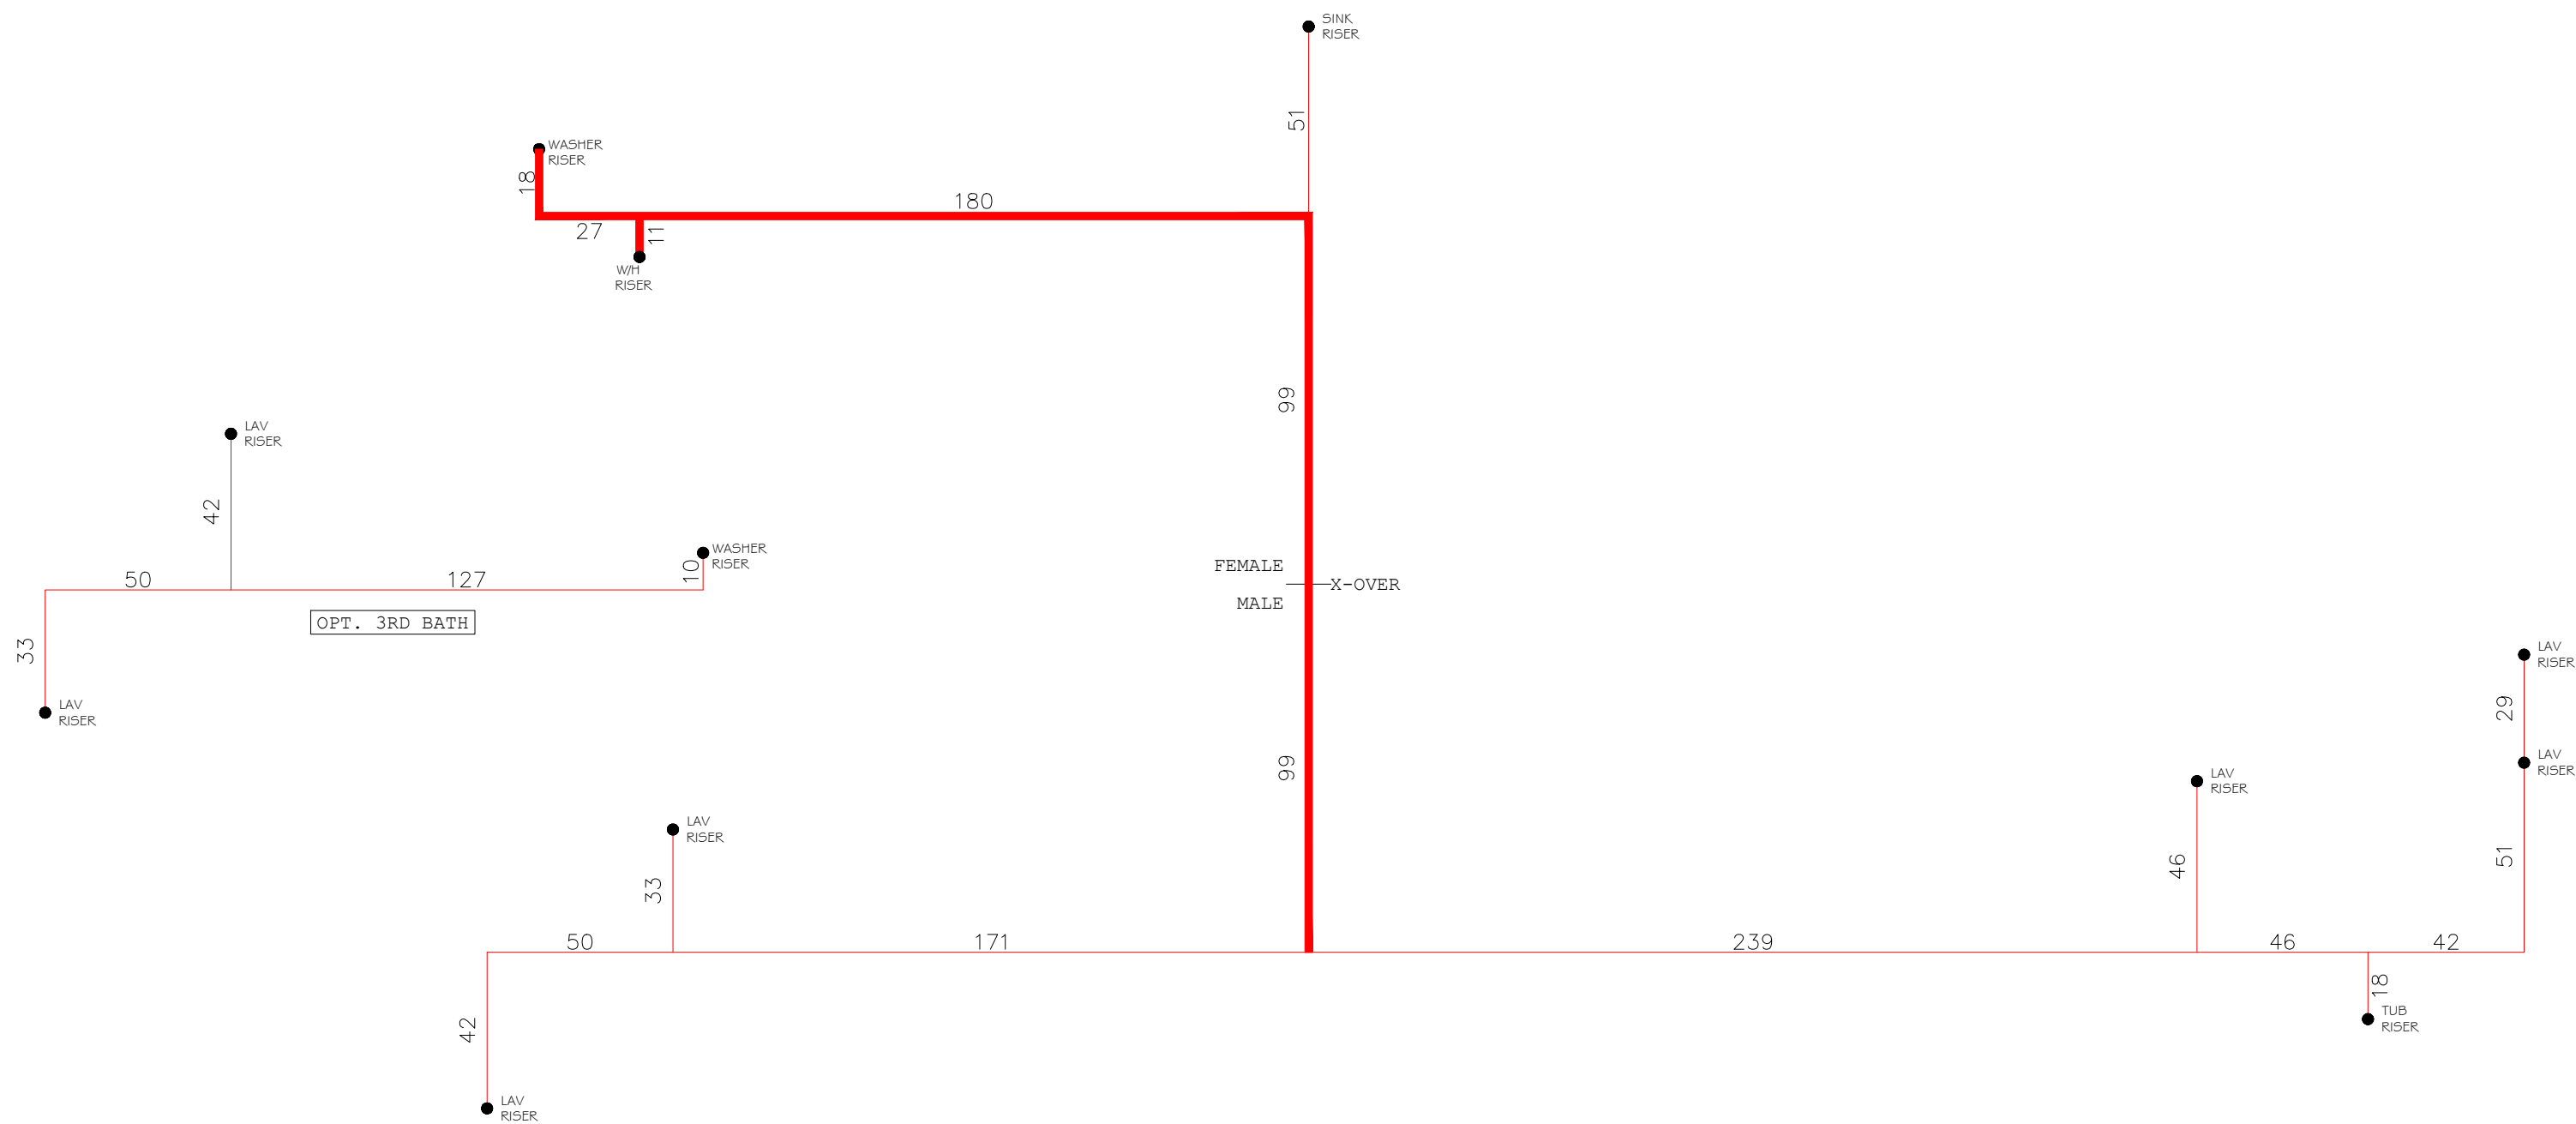

REVISION	DATE	DESCRIPTION	REVISION	DATE	DESCRIPTION

SHEET: HW

2D HOT WATER SUPPLY LINES




HILBORN, WERNER, CARTER, AND ASSOCIATES, INC.
1627 SOUTH MYRTLE AVE.
CLEARWATER, FL. 33756


DRAWING #: 34M176
MODEL #: EGL28765A
DATE: 02/05/2020 SCALE: N.T.S.



MODEL: THE EAGLE 76 (28'x76')
SERIES: EAGLE SERIES
PRODUCT DESIGNER: DANIEL C. SHELDON

STD PLAN "CONDITIONED": 2,001 FT²
REV. BY:
REV. DATE:

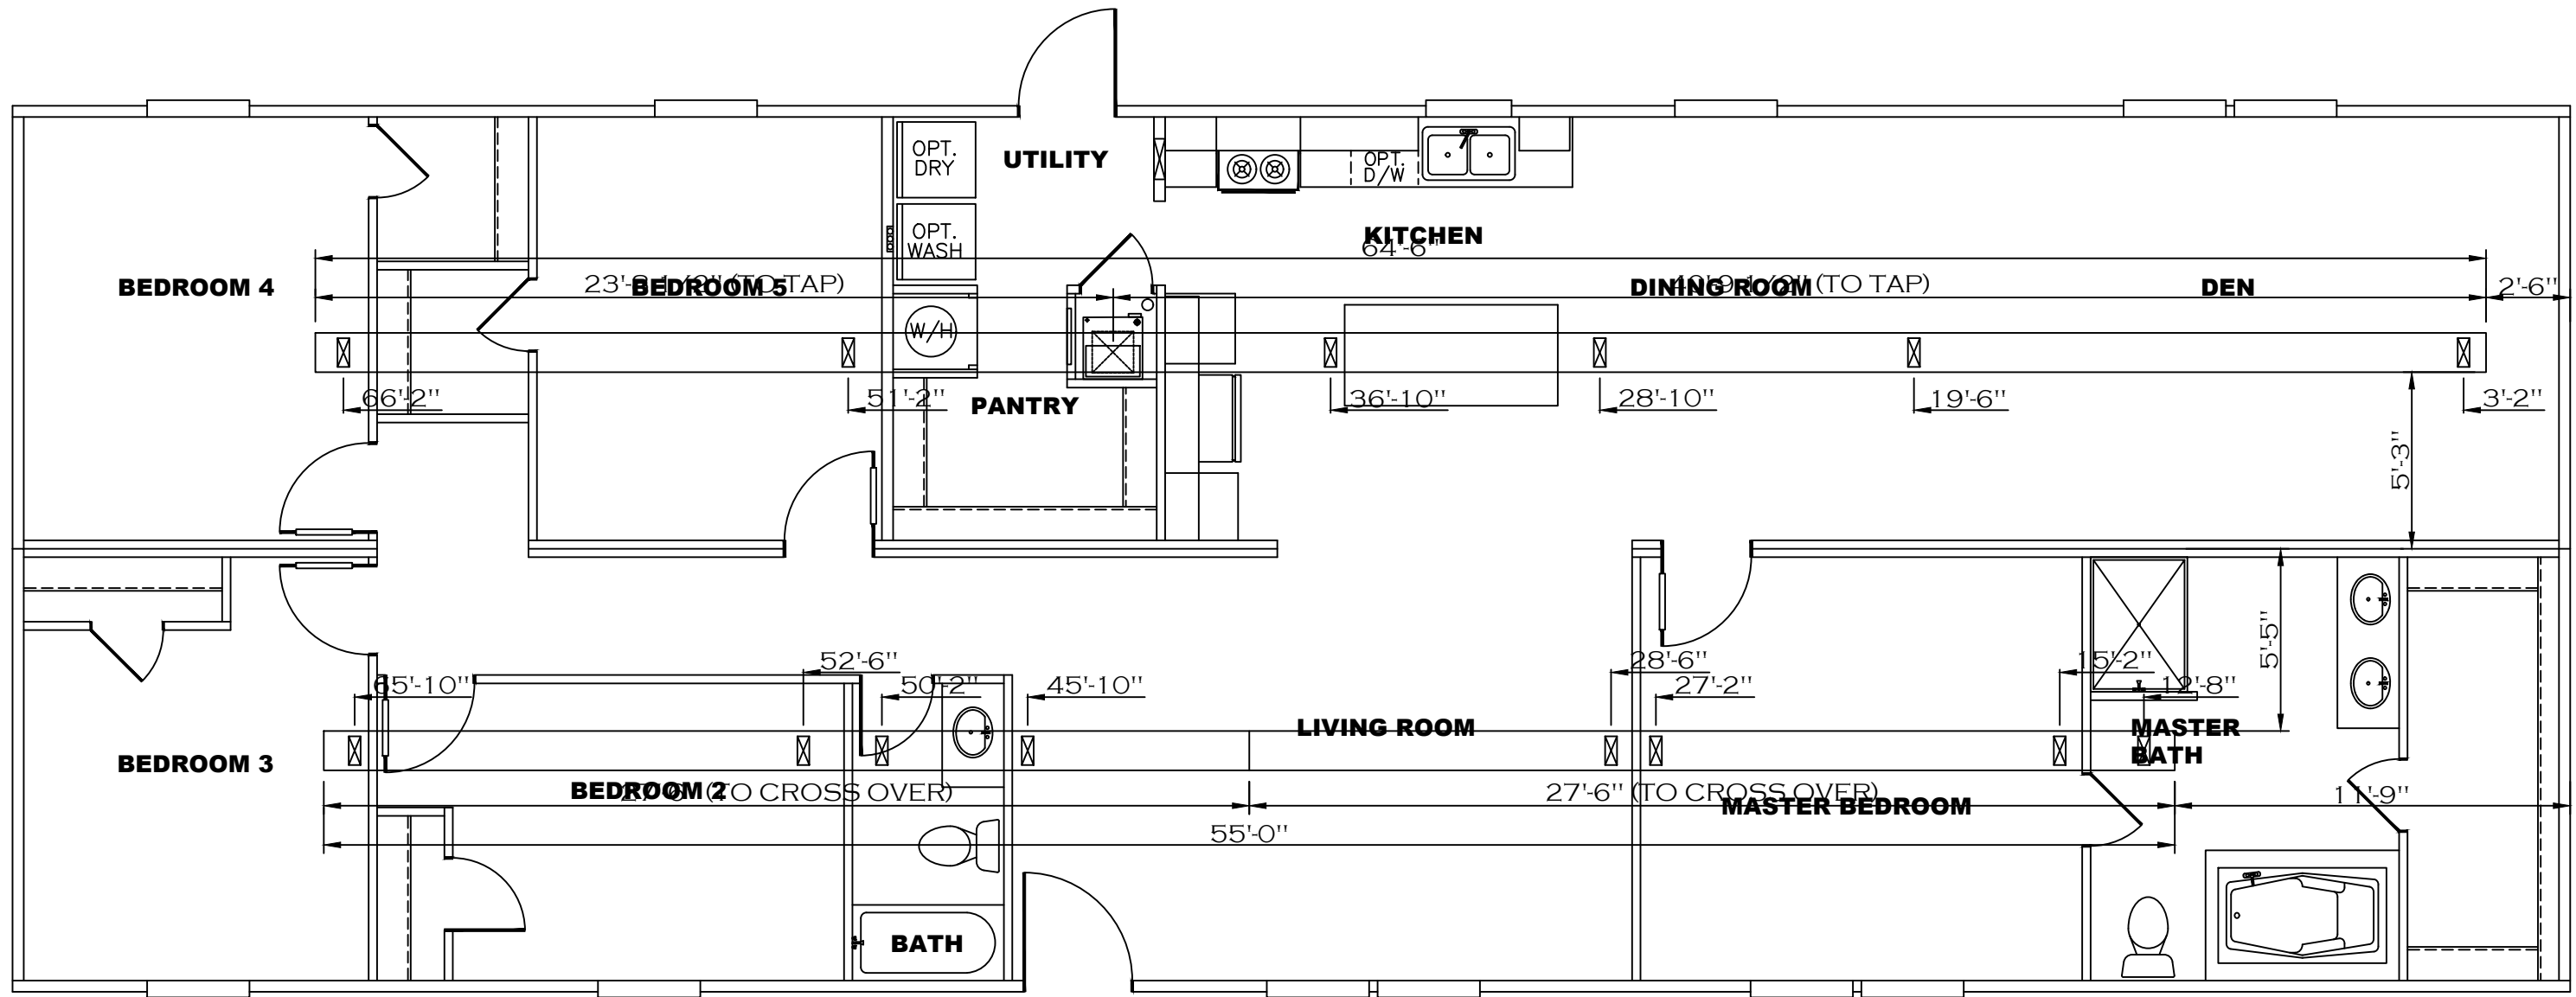

REVISION	DATE	DESCRIPTION	REVISION	DATE	DESCRIPTION

SHEET:	HD	DUCT LAYOUT	 Clayton - 934 1420 Mountain Rd, Andersonville, TN 37705 PH: 865.494.7800 FAX: 865.494.0243	HILBORN, WERNER, CARTER, AND ASSOCIATES, INC. 1627 SOUTH MYRTLE AVE. CLEARWATER, FL. 33756	DRAWING #: 34M176 MODEL #: EGL28765A DATE: 02/05/2020 SCALE: N.T.S.	MODEL: THE EAGLE 76 (28'x76') SERIES: EAGLE SERIES PRODUCT DESIGNER: DANIEL C. SHELDON	STD PLAN *CONDITIONED*: 2,001 FT ² REV. BY: REV. DATE:
--------	----	-------------	--	---	---	--	---

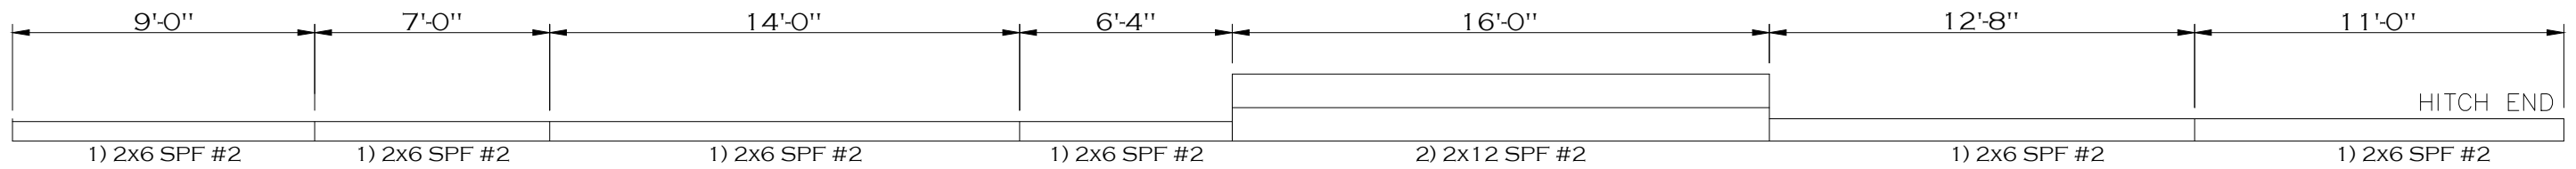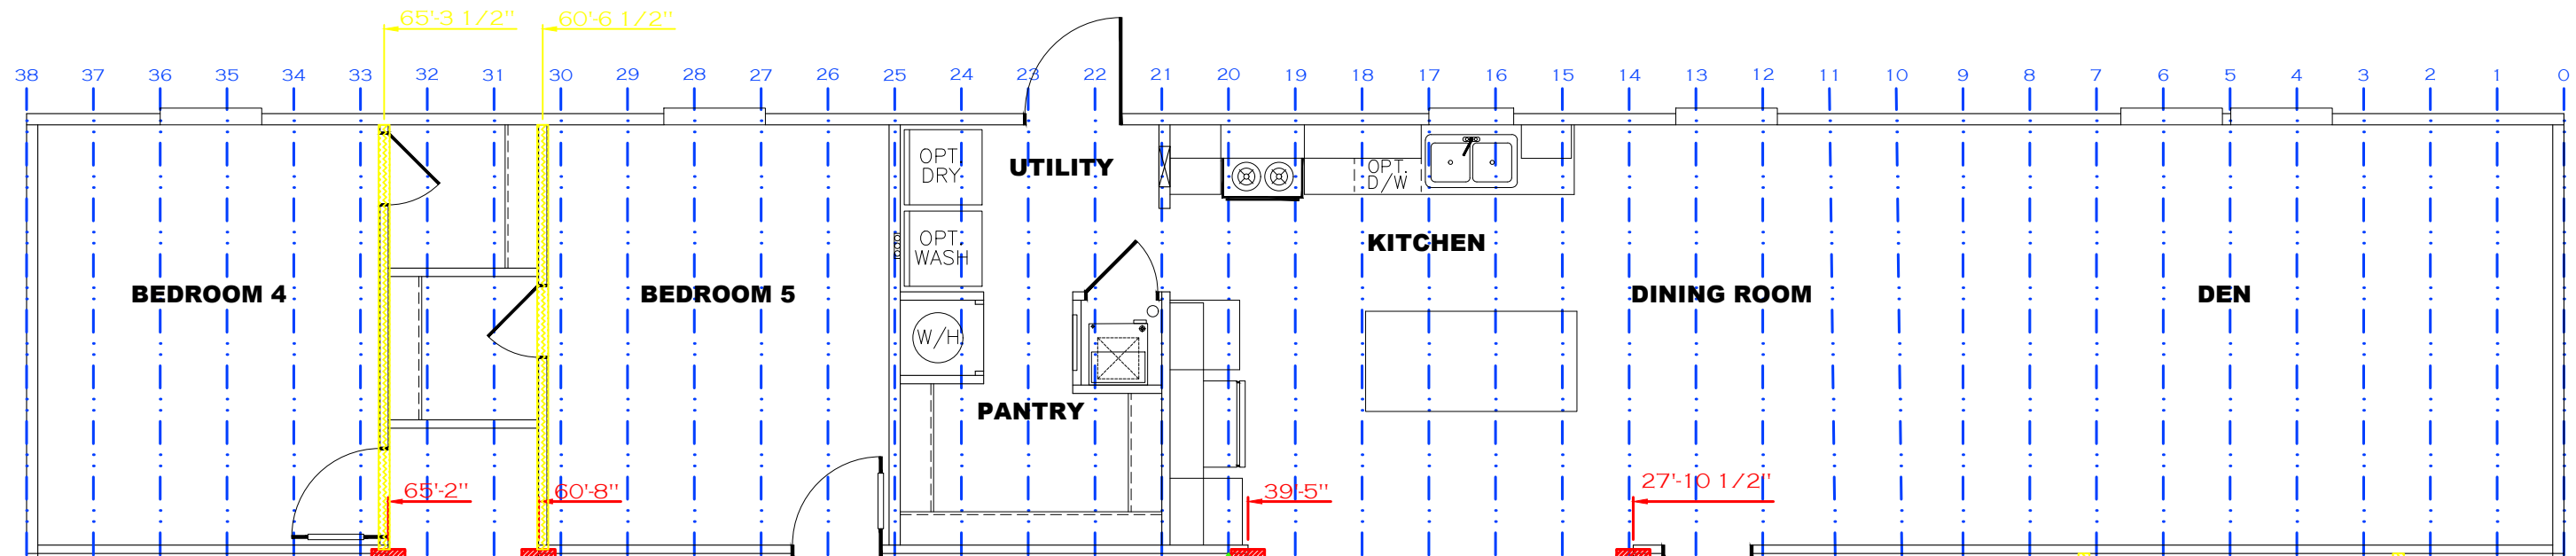

SAME FOR BOTH HALVES

REVISION	DATE	DESCRIPTION	REVISION	DATE	DESCRIPTION
1	02/24/20	CHANGED RIDGEBEAM			

SHEET:
CJIG

RIDGEBEAM-
RAFTER PLAN
A HALF

Clayton Clayton - 934
1420 Mountain Rd, Andersonville, TN 37705
PH: 865.494.7800 FAX: 865.494.0243



HILBORN, WERNER, CARTER,
AND ASSOCIATES, INC.
1627 SOUTH MYRTLE AVE.
CLEARWATER, FL. 33756

DRAWING #: 34M176
MODEL #: EGL28765A
DATE: 02/05/2020

SCALE: N.T.S.

MODEL: THE EAGLE 76 (28'x76')
SERIES: EAGLE SERIES
PRODUCT DESIGNER: DANIEL C. SHELDON

STD PLAN "CONDITIONED": 2,001 FT²
REV. BY:
REV. DATE:

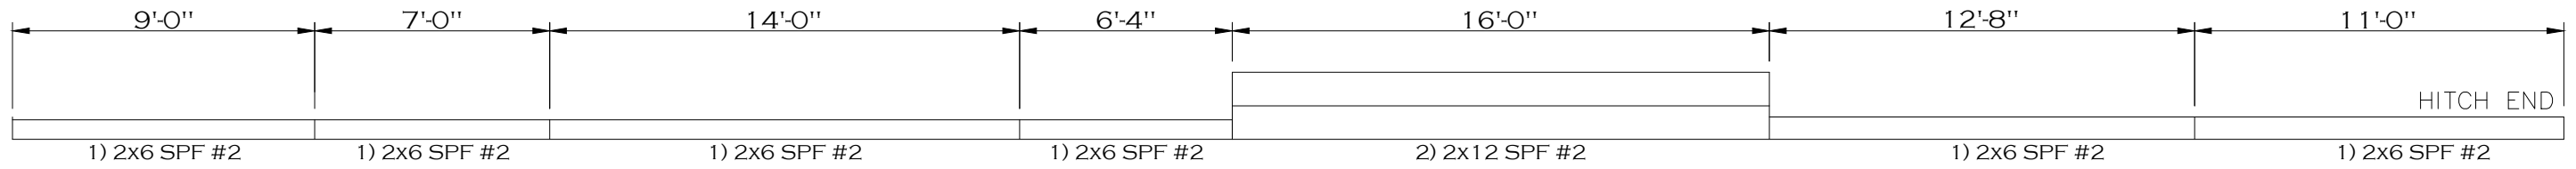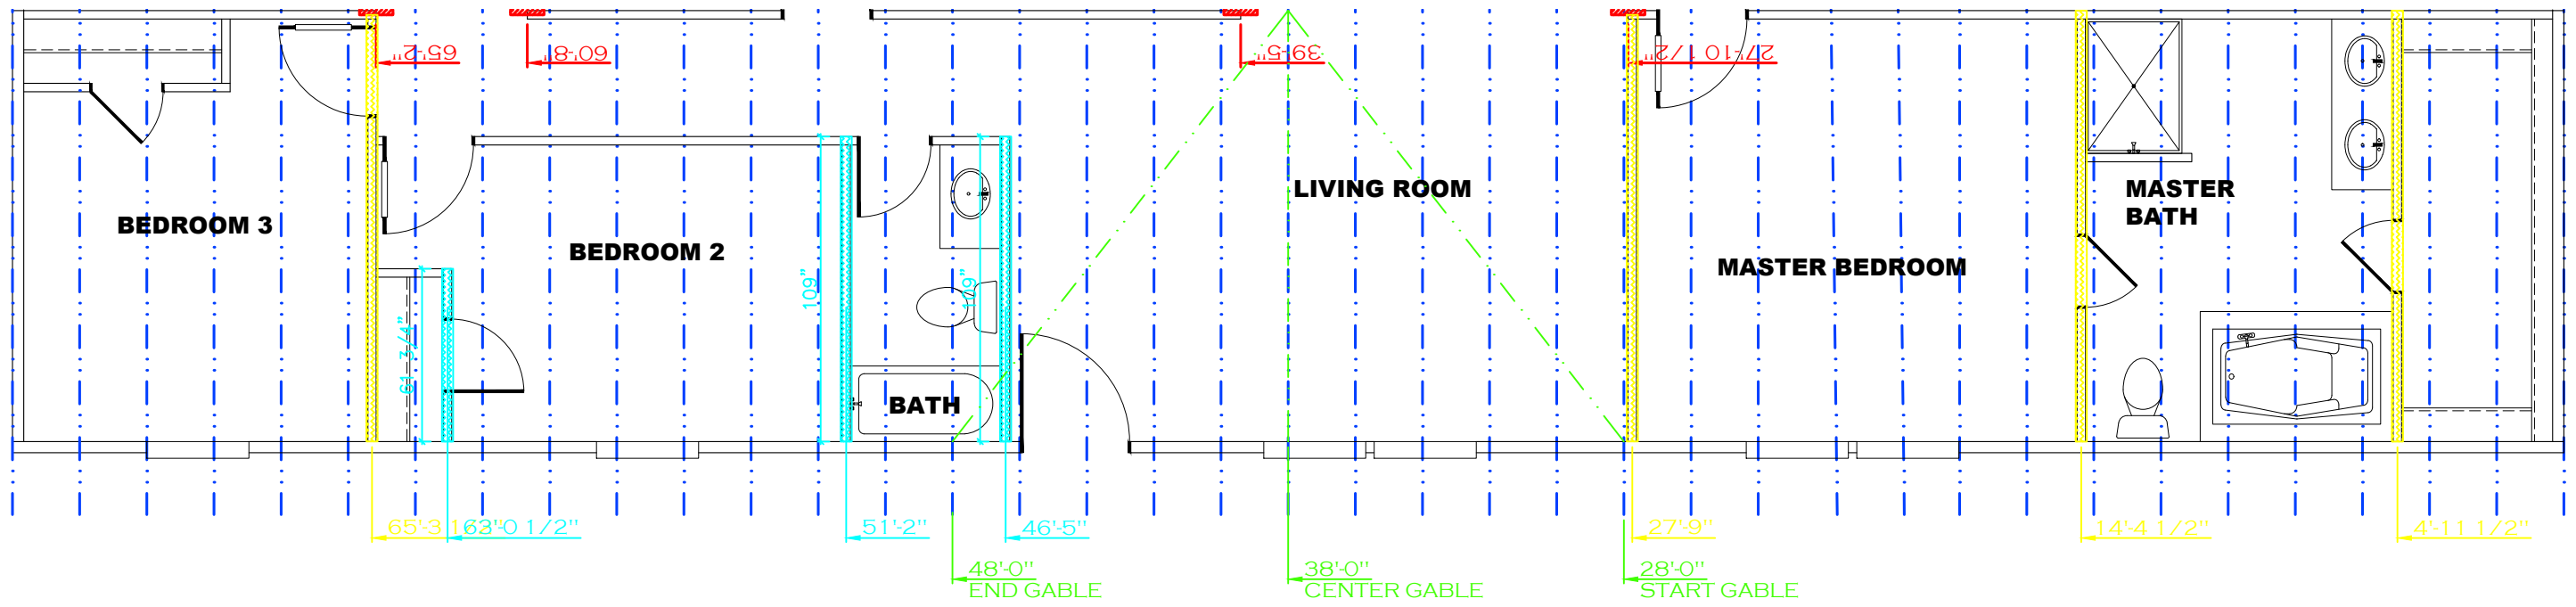

SAME FOR BOTH HALVES

REVISION	DATE	DESCRIPTION	REVISION	DATE	DESCRIPTION
1	02/24/20	CHANGED RIDGEBEAM			
2	02/24/20	RELOCATE GABLE			

SHEET:
CJIG

RIDGEBEAM-
RAFTER PLAN
B HALF


Clayton Clayton - 934
1420 Mountain Rd, Andersonville, TN 37705
PH: 865.494.7800 FAX: 865.494.0243

HILBORN, WERNER, CARTER,
AND ASSOCIATES, INC.
1627 SOUTH MYRTLE AVE.
CLEARWATER, FL. 33756

DRAWING #: 34M176
MODEL #: EGL28765A
DATE: 02/05/2020 SCALE: N.T.S.

MODEL: THE EAGLE 76 (28'x76')
SERIES: EAGLE SERIES
PRODUCT DESIGNER: DANIEL C. SHELDON

STD PLAN "CONDITIONED": 2,001 FT²
REV. BY:
REV. DATE:

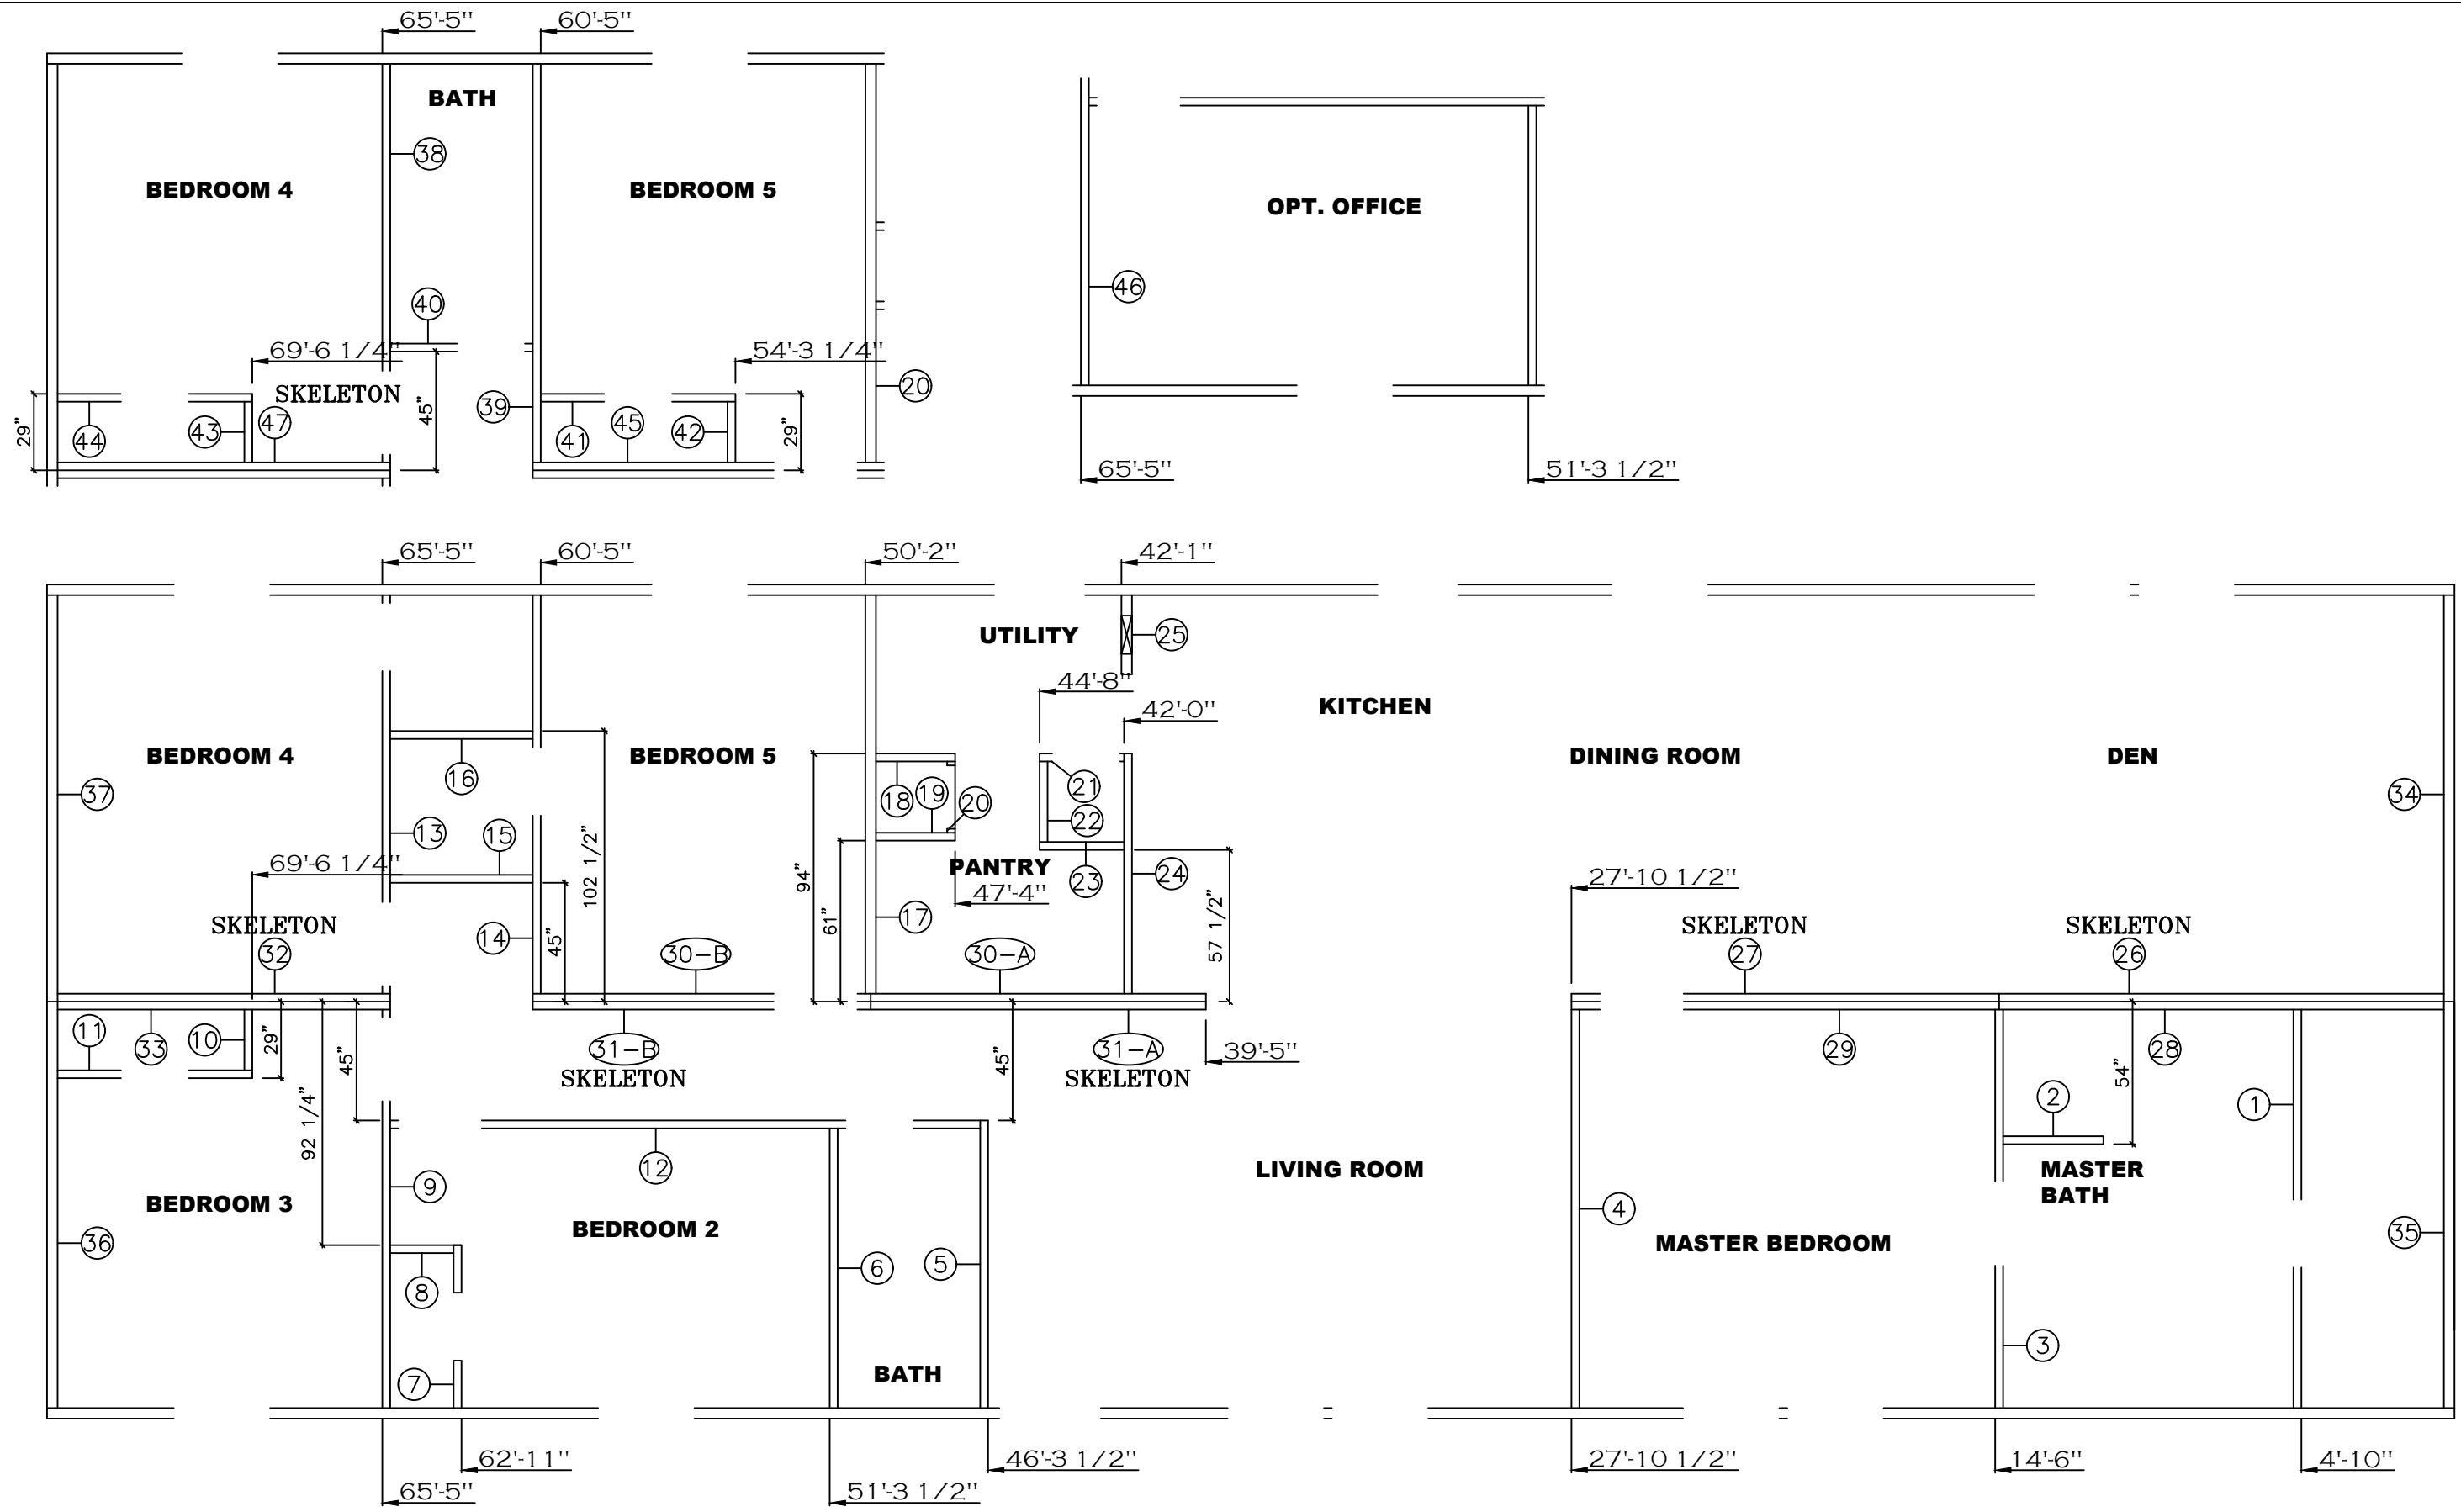

REVISION	DATE	DESCRIPTION	REVISION	DATE	DESCRIPTION
1	04/10/2020	CHANGED MASTER BATH DOOR SIZE			

SHEET:
BASE **WALL SET PLAN**


Clayton Clayton - 934
 1420 Mountain Rd, Andersonville, TN 37705
 PH: 865.494.7800 FAX: 865.494.0243

HILBORN, WERNER, CARTER,
 AND ASSOCIATES, INC.
 1627 SOUTH MYRTLE AVE.
 CLEARWATER, FL. 33756

DRAWING #: 34M176
 MODEL #: EGL28765A
 DATE: 02/05/2020 SCALE: N.T.S.

MODEL: THE EAGLE 76 (28'x76')
 SERIES: EAGLE SERIES
 PRODUCT DESIGNER: DANIEL C. SHELDON

STD PLAN "CONDITIONED": 2,001 FT²
 REV. BY: DCS
 REV. DATE: 04/10/2020

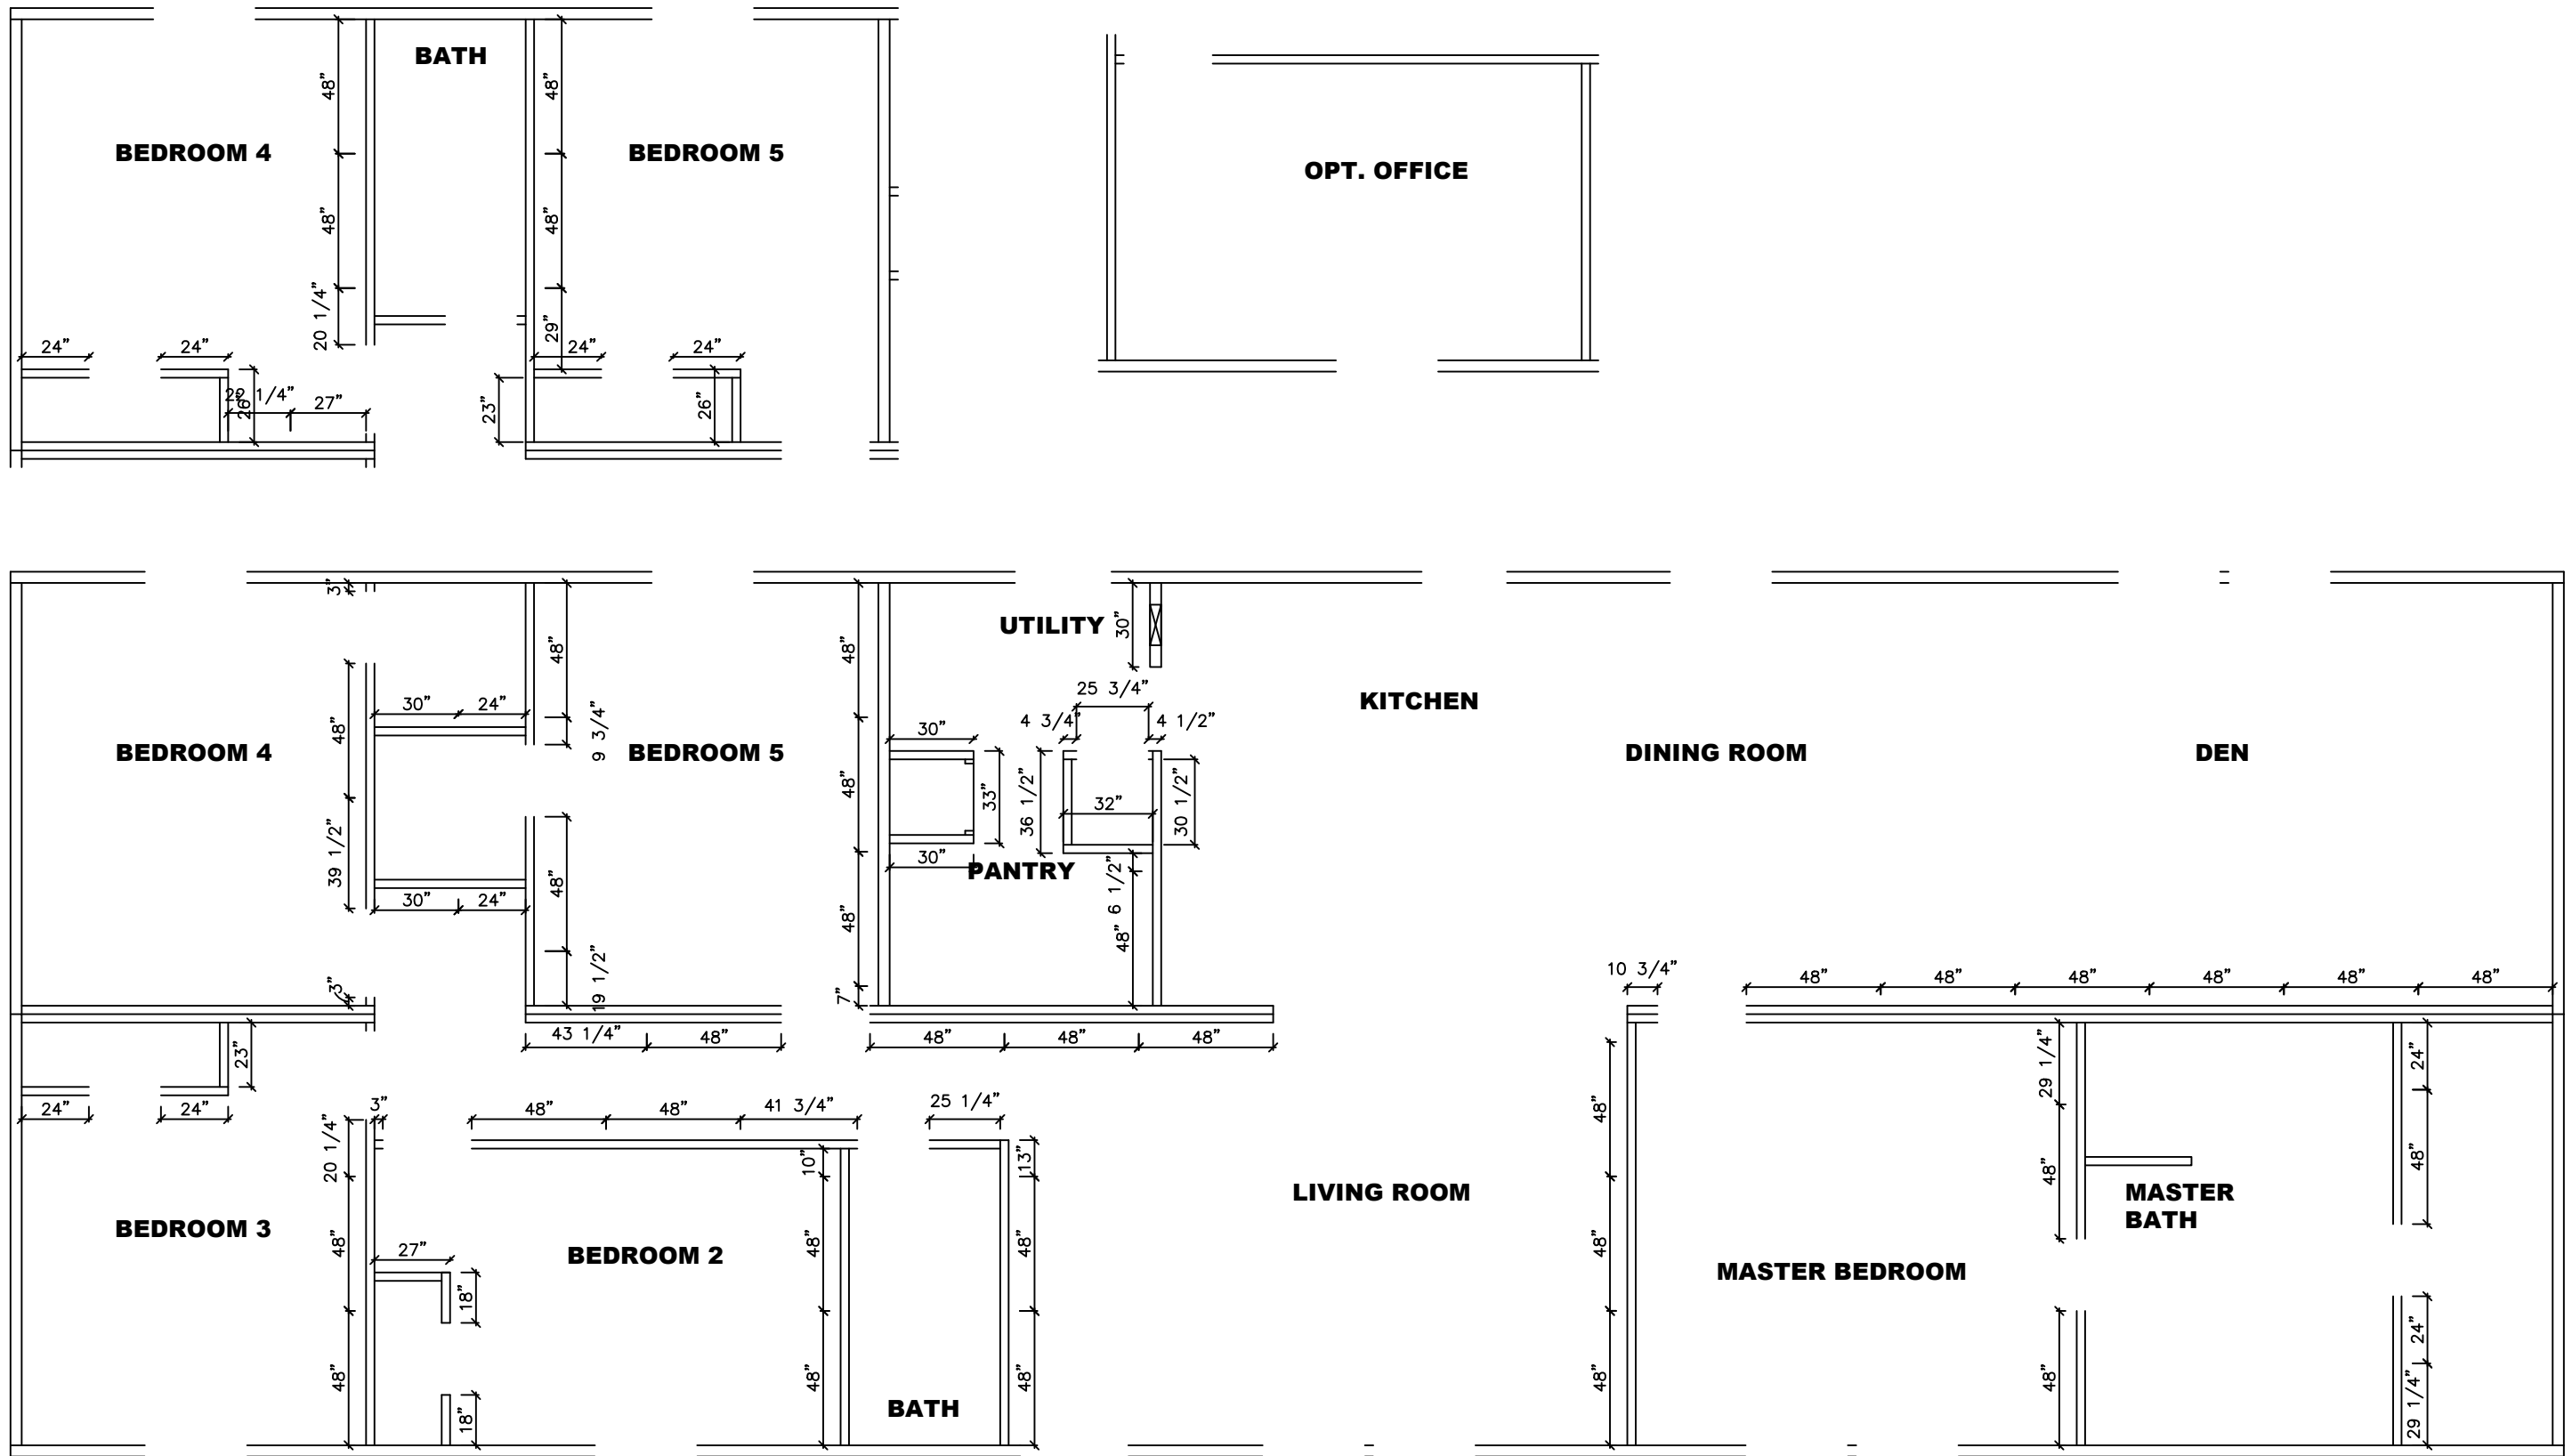

REVISION	DATE	DESCRIPTION	REVISION	DATE	DESCRIPTION

SHEET:
BP

BACK PANEL LAYOUT


Clayton Clayton - 934
1420 Mountain Rd, Andersonville, TN 37705
PH: 865.494.7800 FAX: 865.494.0243

HILBORN, WERNER, CARTER,
AND ASSOCIATES, INC.
1627 SOUTH MYRTLE AVE.
CLEARWATER, FL. 33756


DRAWING #: 34M176
MODEL #: EGL28765A
DATE: 02/13/2020 SCALE: N.T.S.

MODEL: THE EAGLE 76 (28'x76')
SERIES: EAGLE SERIES
PRODUCT DESIGNER: DANIEL C. SHELDON

STD PLAN "CONDITIONED": 2,001 FT²
REV. BY:
REV. DATE:

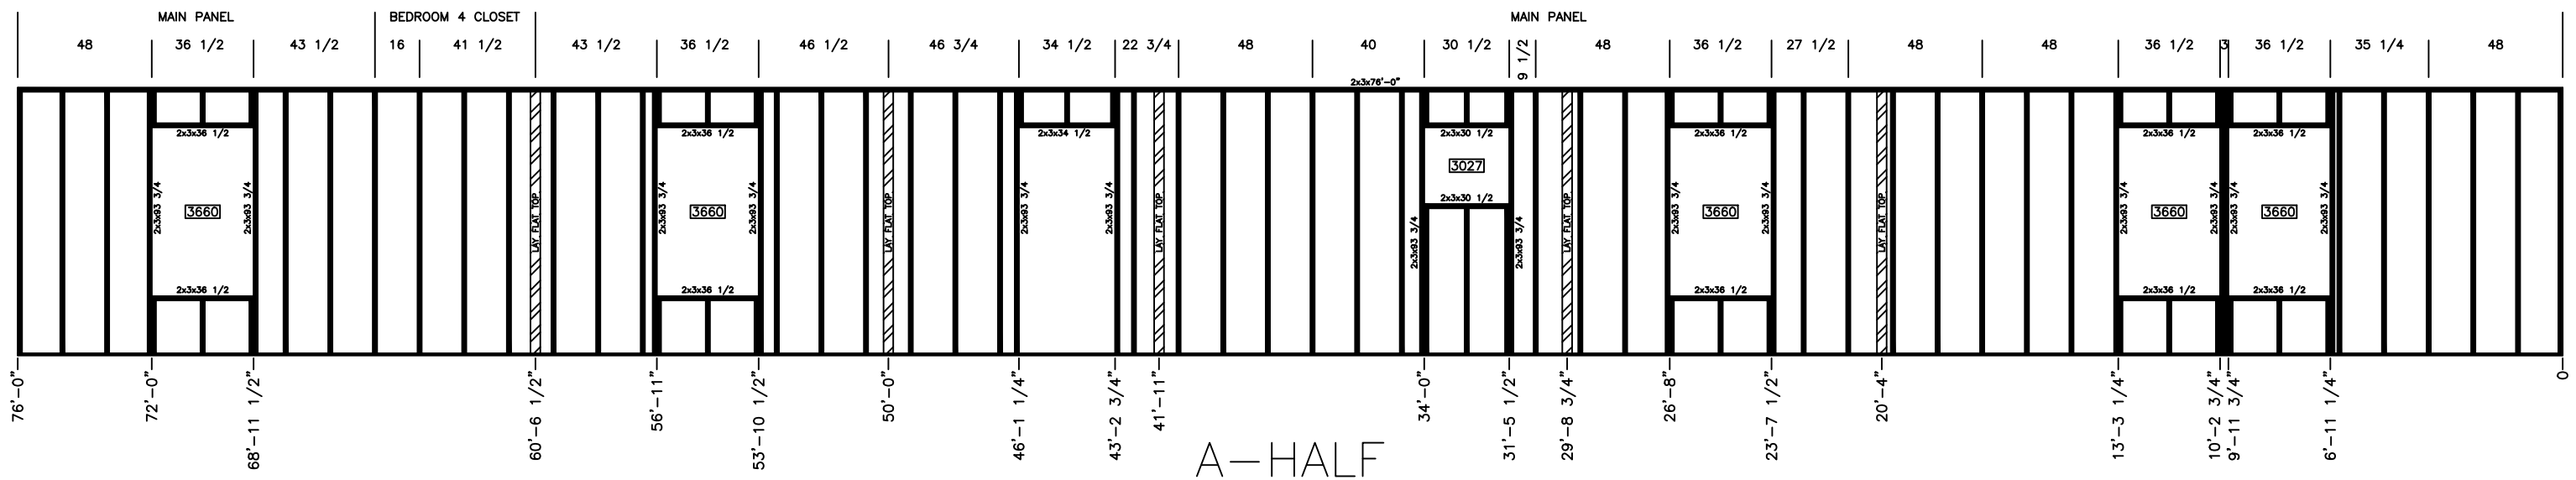

A-HALF

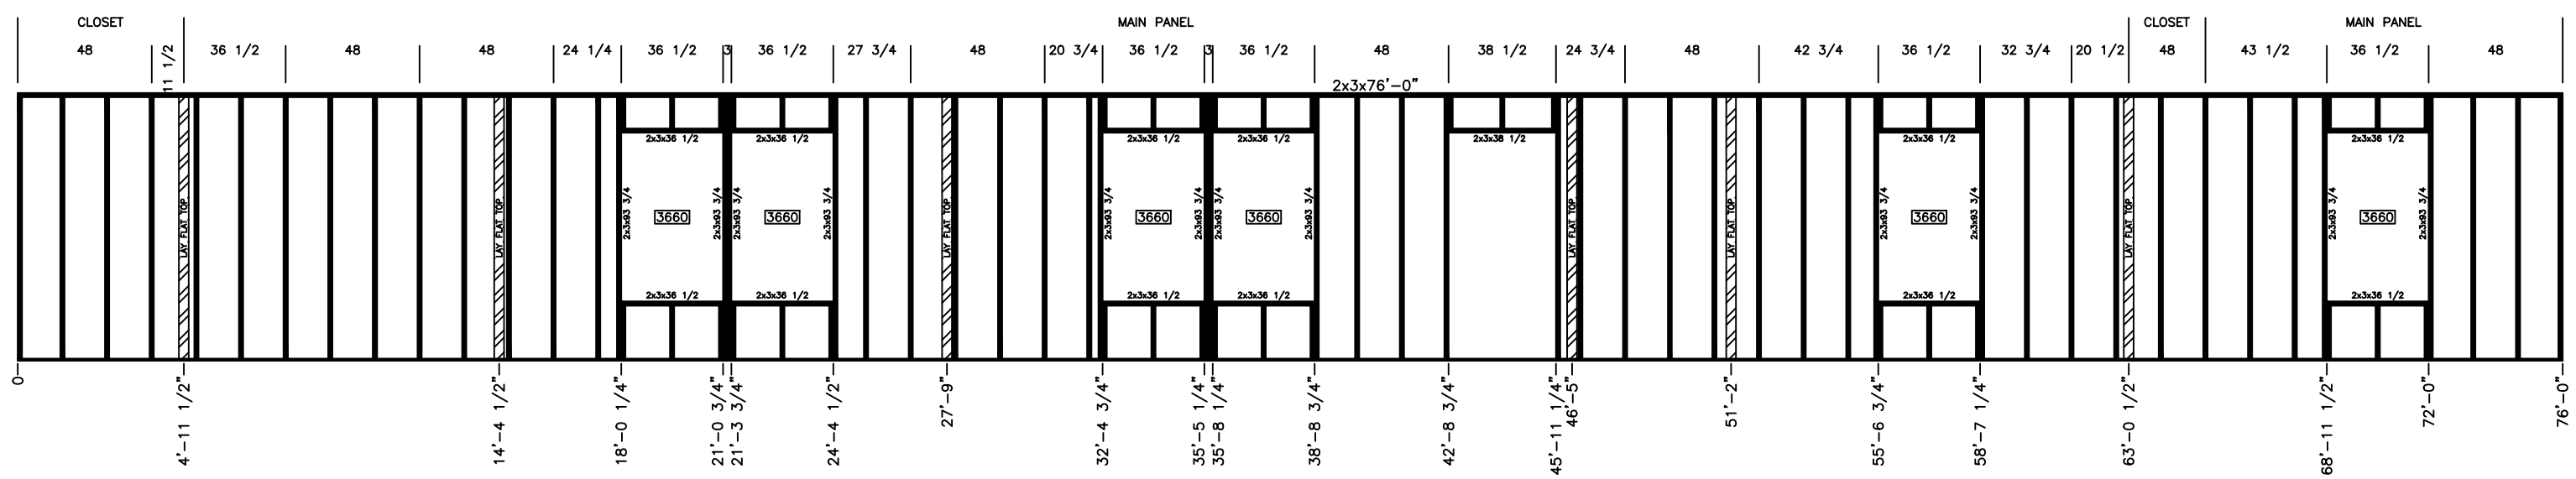

B-HALF

REVISION	DATE	DESCRIPTION	REVISION	DATE	DESCRIPTION

SHEET:
SW

SIDEWALL
LAYOUT

Clayton Clayton - 934
1420 Mountain Rd, Andersonville, TN 37705
PH: 865.494.7800 FAX: 865.494.0243

HILBORN, WERNER, CARTER,
AND ASSOCIATES, INC.
1627 SOUTH MYRTLE AVE.
CLEARWATER, FL. 33756

DRAWING #: 34M176
MODEL #: EGL28765A
DATE: 02/05/2020 SCALE: N.T.S.

MODEL: THE EAGLE 76 (28'x76')
SERIES: EAGLE SERIES
PRODUCT DESIGNER: DANIEL C. SHELDON

STD PLAN "CONDITIONED":
2,001 FT²
REV. BY:
REV. DATE: