

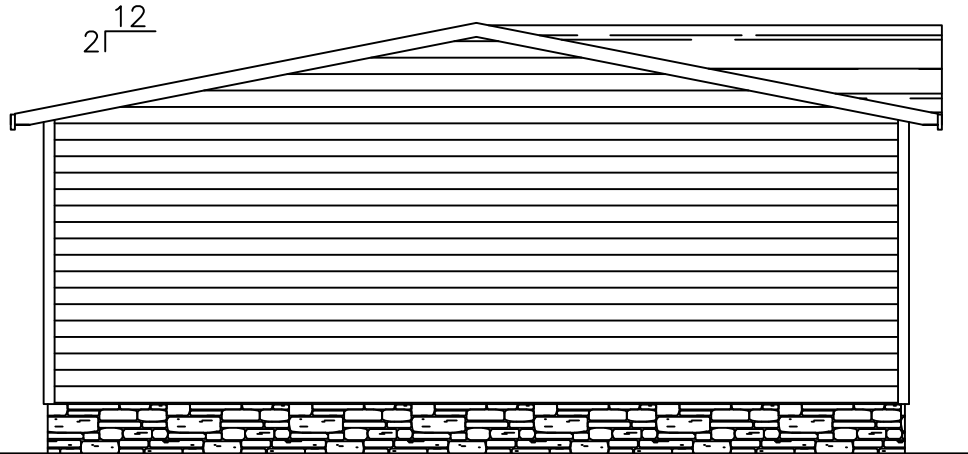


FRONT ELEVATION

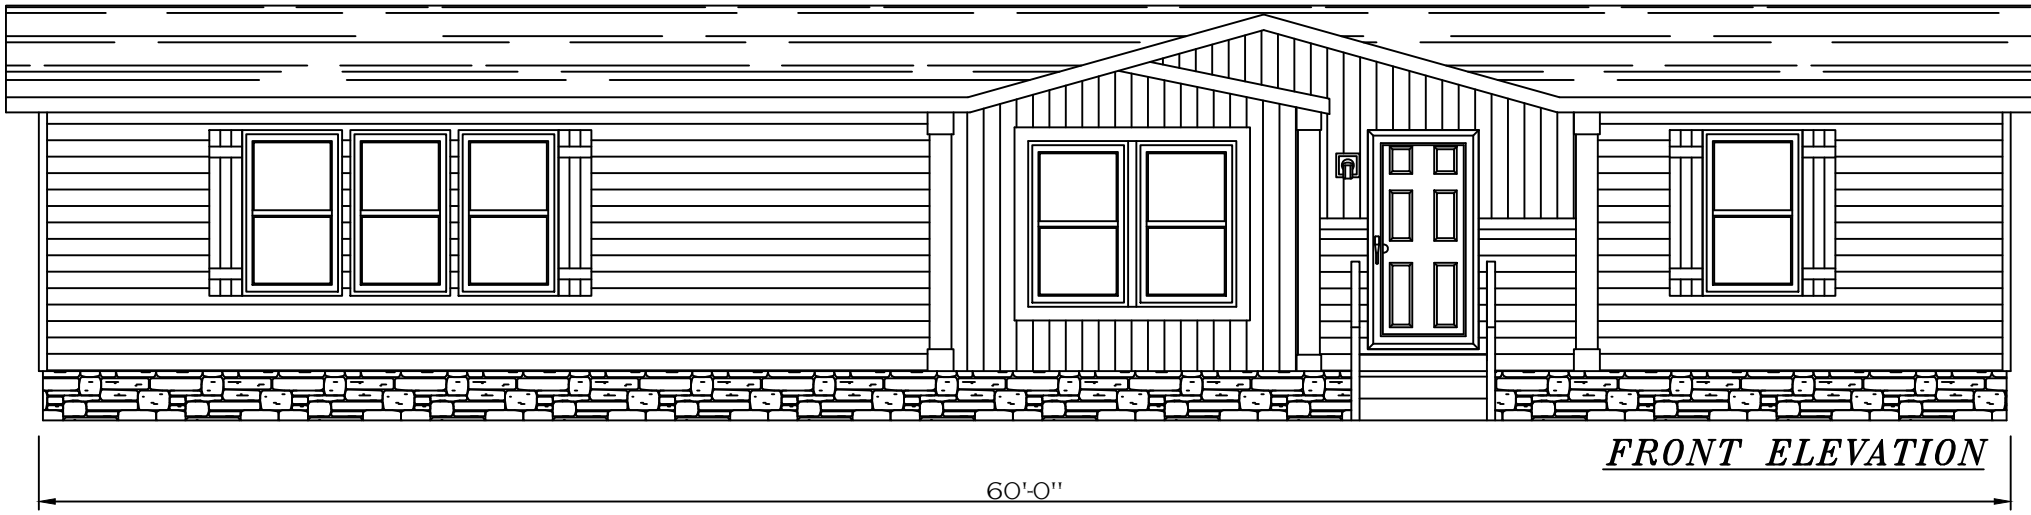


FRONT ELEVATION

FRONT ELEVATION	 Clayton - 934 1420 Mountain Rd, Andersonville, TN 37705 PH: 865.494.7800 FAX: 865.494.0243	HILBORN, WERNER, CARTER, AND ASSOCIATES, INC. 1627 SOUTH MYRTLE AVE. CLEARWATER, FL. 33756		DRAWING # 34M2??-FP	MODEL: FUSION 3260 (32'X60')	STD PLAN "CONDITIONED": 1,800 FT²
		MODEL # FSN32603A		SERIES: FUSION	REV. BY:	
		DATE: 08/25/2023	SCALE: N.T.S.	PRODUCT DESIGNER: DANIEL C. SHELDON		REV. DATE:



LEFT SIDE ELEVATION

26'-4"

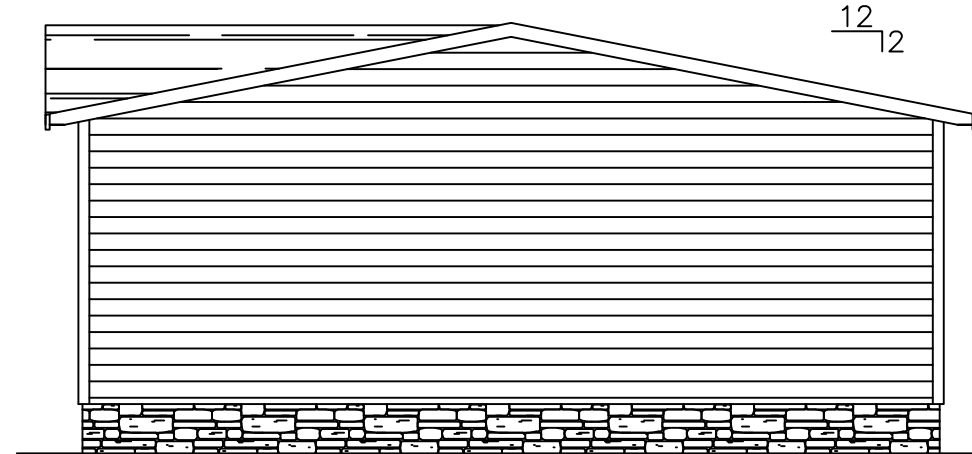


RIGHT SIDE ELEVATION

26'-4"




LEFT SIDE ELEVATION OPTIONAL DOOR


26'-4"

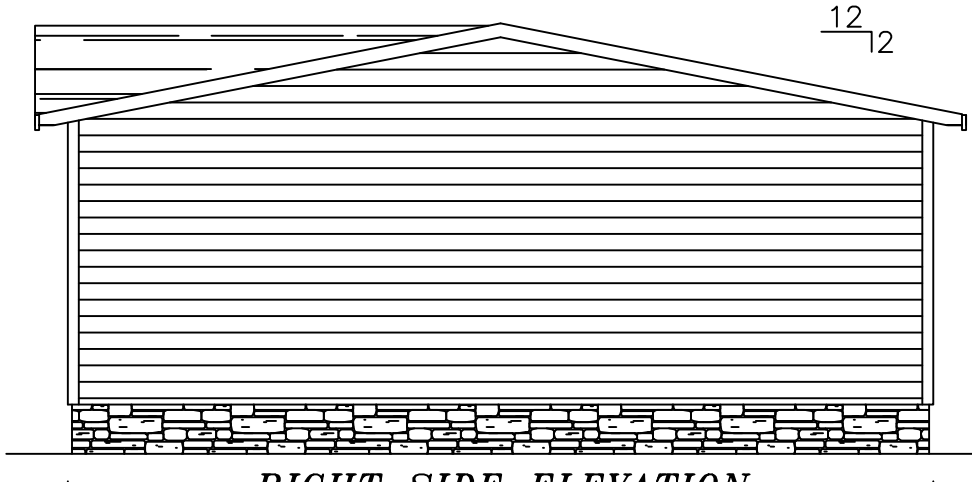

RIGHT SIDE ELEVATION


26'-4"

<p>FRONT ELEVATION</p>	 Clayton - 934 1420 Mountain Rd, Andersonville, TN 37705 PH: 865.494.7800 FAX: 865.494.0243	<p>HILBORN, WERNER, CARTER, AND ASSOCIATES, INC. 1627 SOUTH MYRTLE AVE. CLEARWATER, FL. 33756</p>		<p>DRAWING # 34M2??-FP</p>	<p>MODEL: FUSION 3260 (32'X60')</p>	<p>STD PLAN "CONDITIONED": 1,800 FT²</p>
		<p>MODEL # FSN32603A</p>	<p>SERIES: FUSION</p>	<p>REV. BY:</p>		
		<p>DATE: 08/25/2023</p>	<p>SCALE: N.T.S.</p>	<p>PRODUCT DESIGNER: DANIEL C. SHELDON</p>	<p>REV. DATE:</p>	

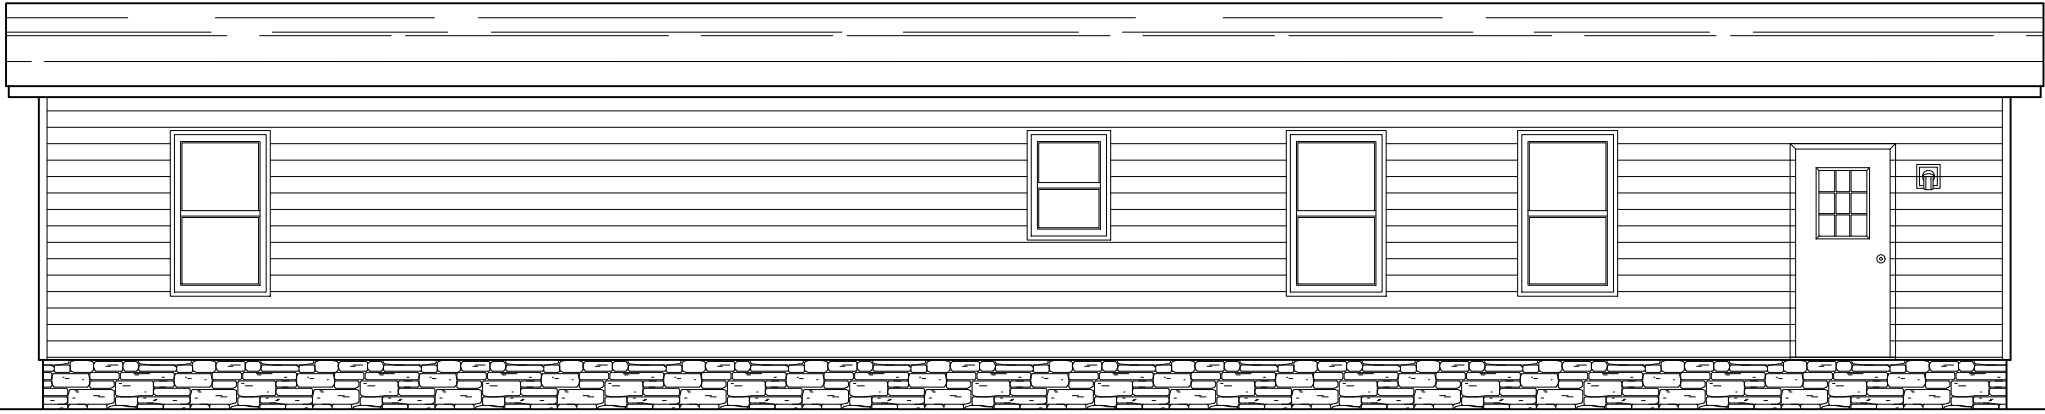

REAR ELEVATION OPTIONAL DOOR

60'-0"

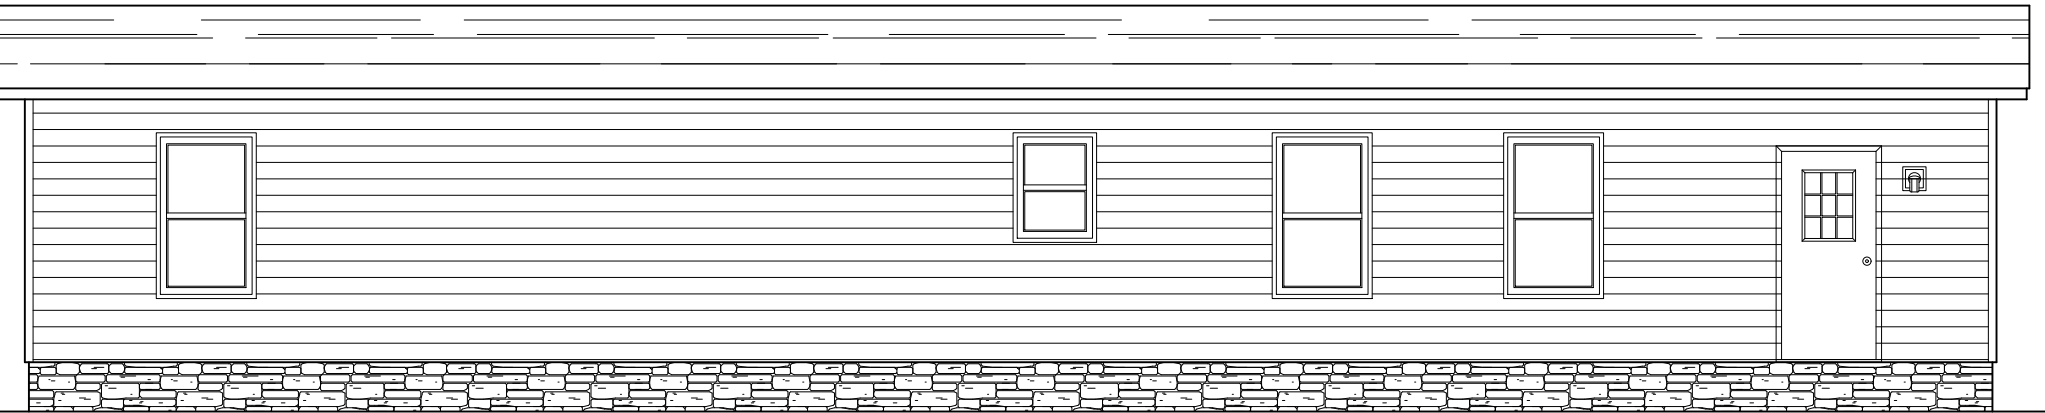

REAR ELEVATION OPTIONAL DOOR

60'-0"

FRONT
ELEVATION

Clayton Clayton - 934
1420 Mountain Rd, Andersonville, TN 37705
PH: 865.494.7800 FAX: 865.494.0243

HILBORN, WERNER, CARTER,
AND ASSOCIATES, INC.
1627 SOUTH MYRTLE AVE.
CLEARWATER, FL. 33756

DRAWING #: 34M2??-FP

MODEL #: FSN32603A

DATE: 08/25/2023

SCALE: N.T.S.

MODEL: FUSION 3260 (32'X60')

SERIES: FUSION

PRODUCT DESIGNER: DANIEL C. SHELDON

STD. PLAN "CONDITIONED": 1,800 FT²

REV. BY:

REV. DATE: