



**FRONT ELEVATION**

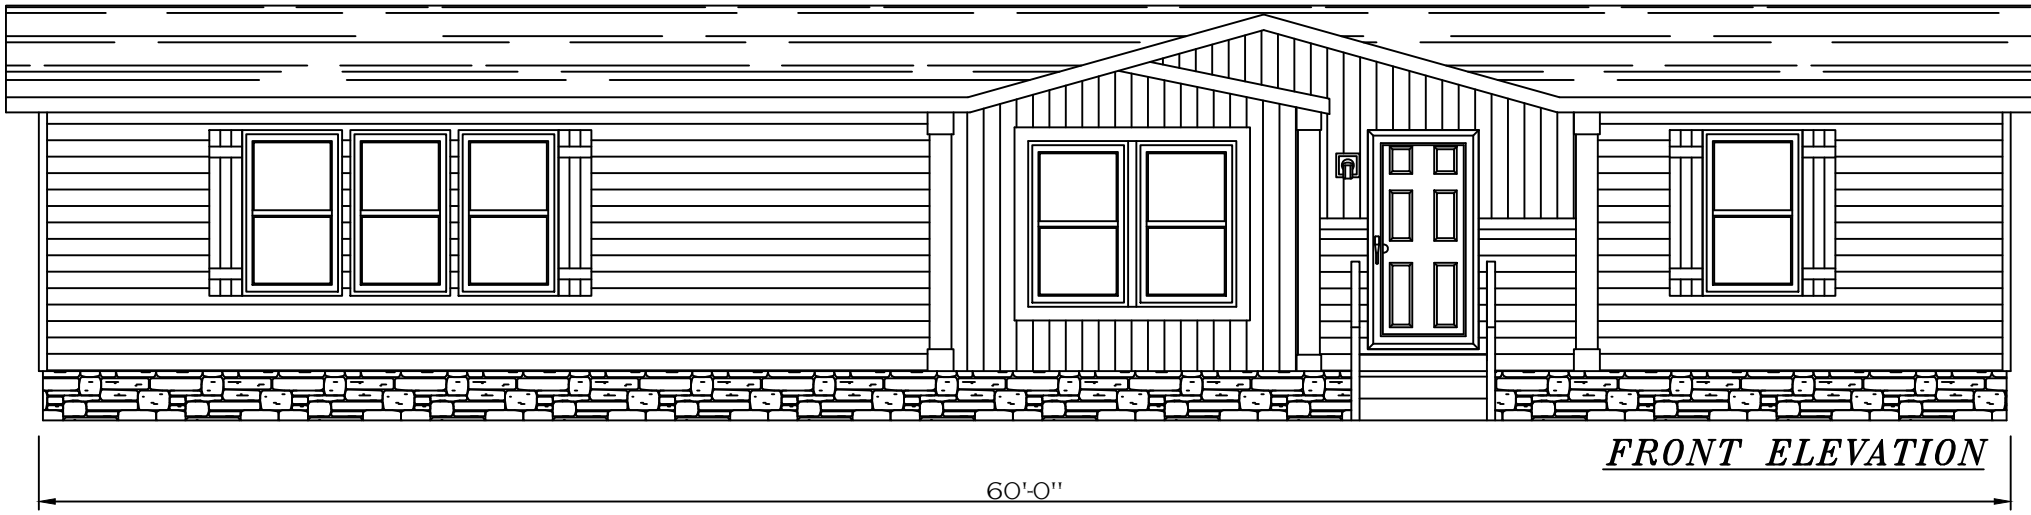

**FRONT ELEVATION**

FRONT ELEVATION	 Clayton - 934 1420 Mountain Rd, Andersonville, TN 37705 PH: 865.494.7800 FAX: 865.494.0243	HILBORN, WERNER, CARTER, AND ASSOCIATES, INC. 1627 SOUTH MYRTLE AVE. CLEARWATER, FL. 33756		DRAWING # 34M2??-FP	MODEL: FUSION 3260 (32'X60')	STD PLAN "CONDITIONED": 1,800 FT²
		MODEL # FSN32603A		SERIES: FUSION	REV. BY:	
		DATE: 08/25/2023	SCALE: N.T.S.	PRODUCT DESIGNER: DANIEL C. SHELDON		REV. DATE: