
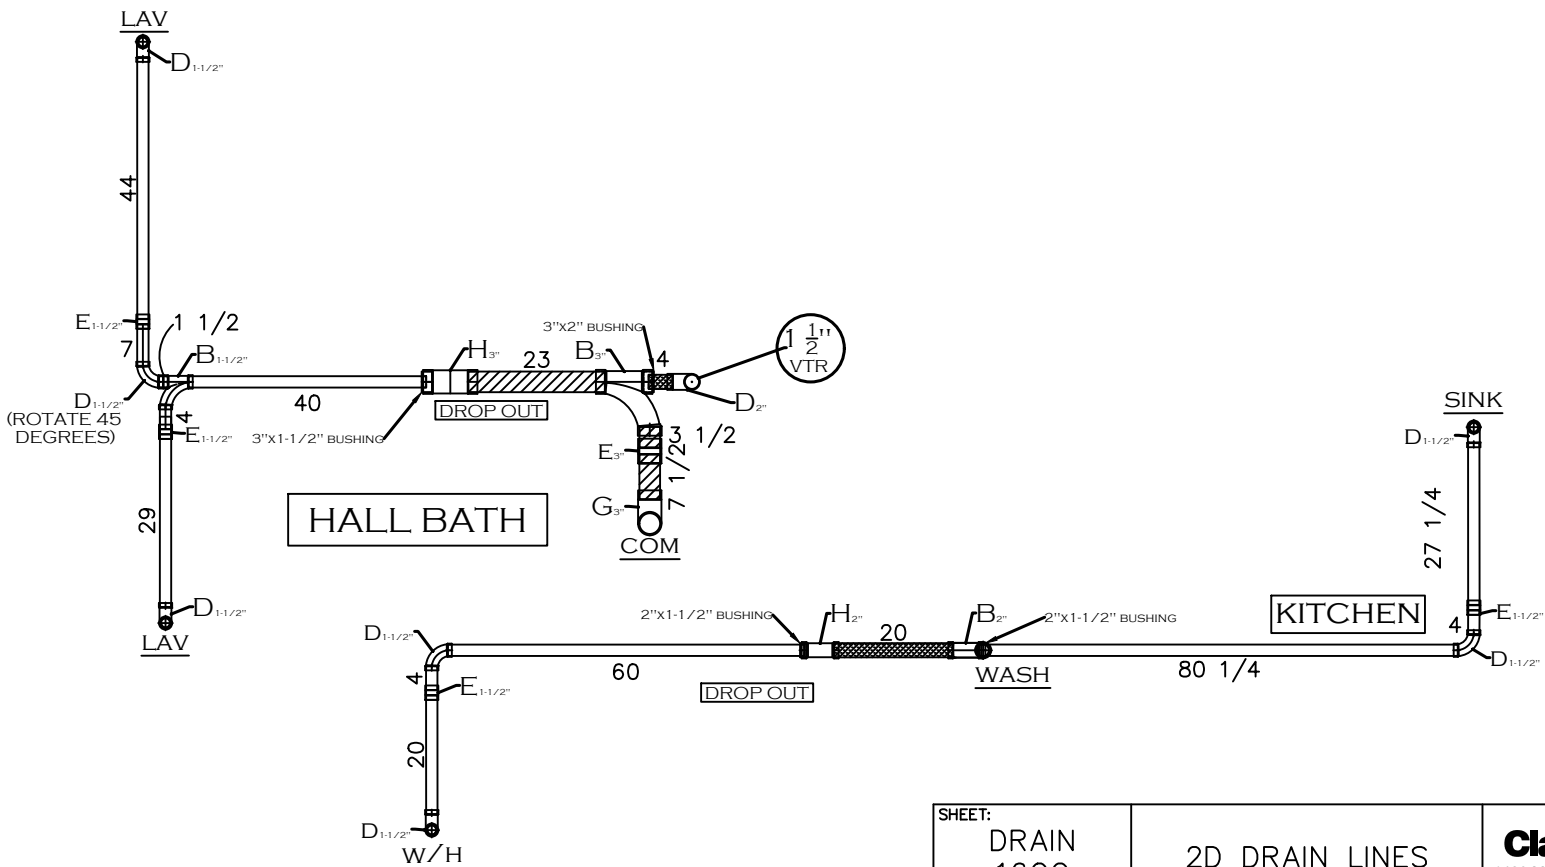
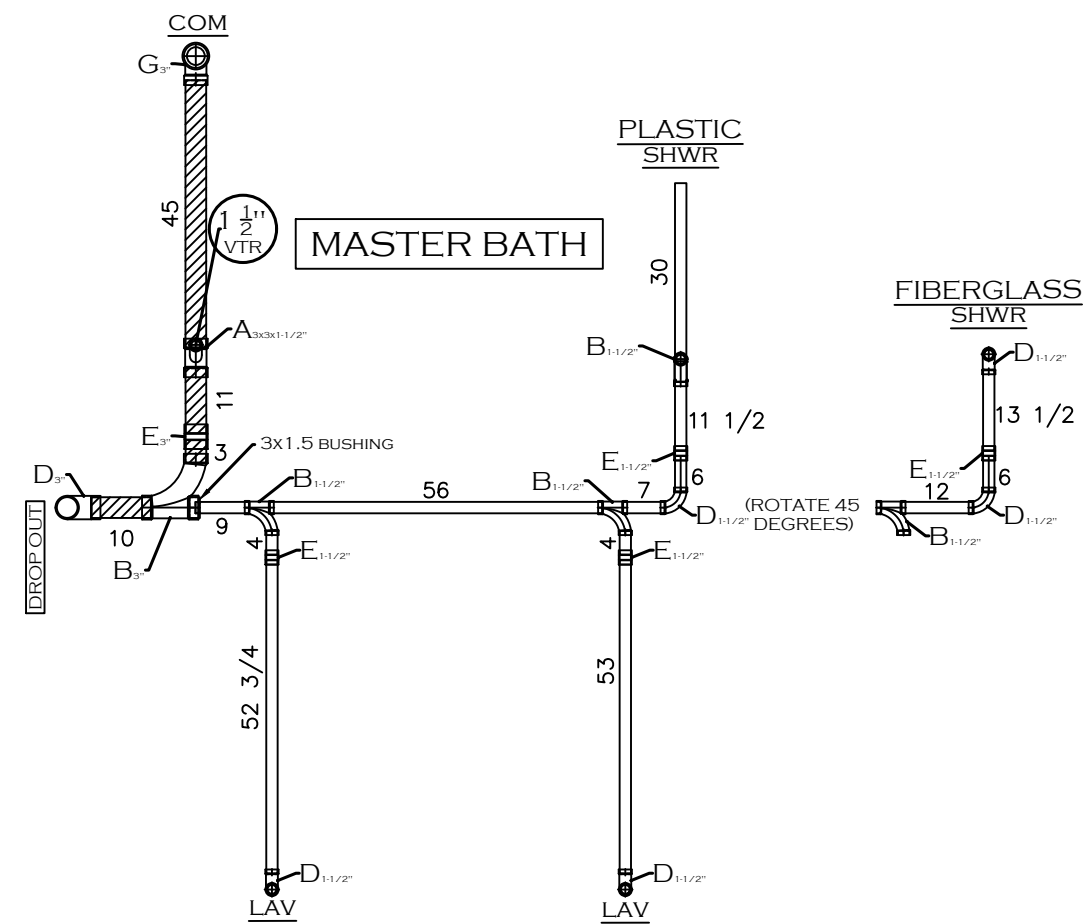
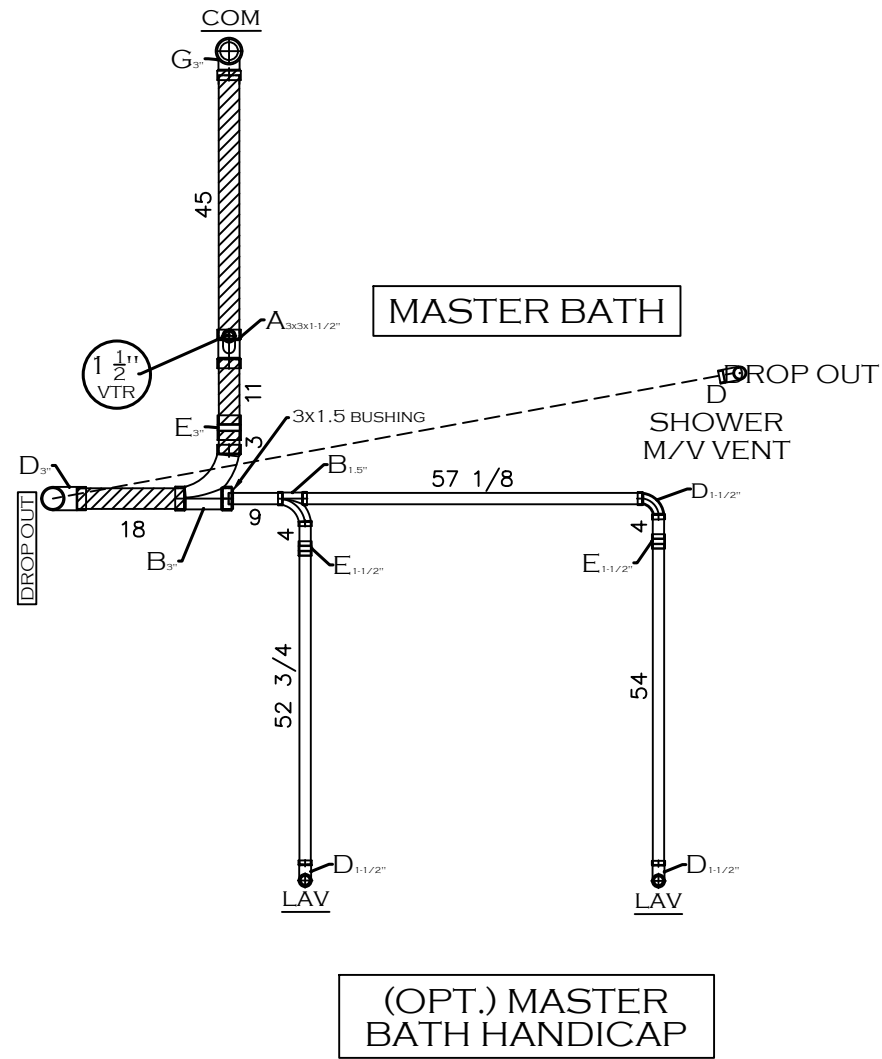
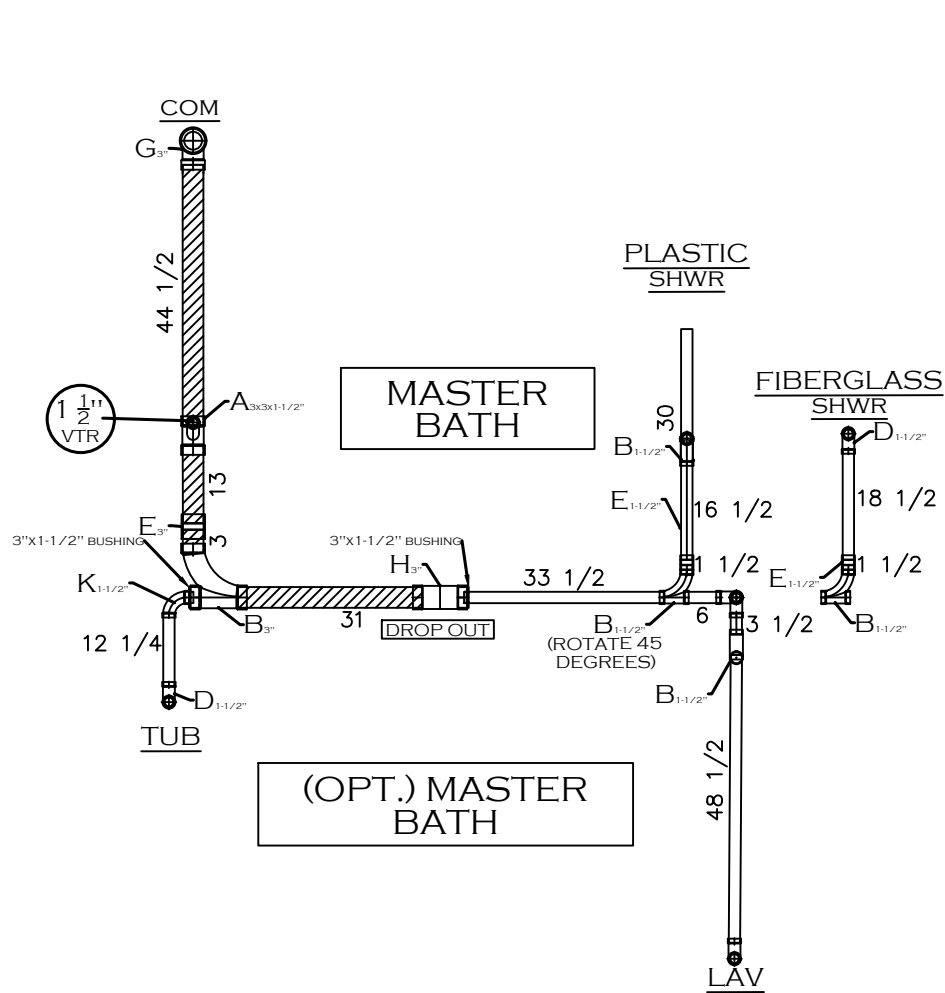
 


 

D.W.V. LINE SIZE CHART

 = 3"

 = 2"

 = 1 1/2"

REV #	DATE	DESCRIPTION
1	12/10/21	CHANGED HALL BATH TO 60"
2	5/17/22	UPDATED FIELD NOTES
3	7/21/22	ADDED HANDICAP BATHROOM LAYOUT

SHEET:
DRAIN
160C

2D DRAIN LINES

Clayton Clayton - 934
1420 Mountain Rd, Andersonville, TN 37705
PH: 865.494.7800 FAX: 865.494.0243

HILBORN, WERNER, CARTER,
AND ASSOCIATES, INC.
1627 SOUTH MYRTLE AVE.
CLEARWATER, FL. 33756

DRAWING #: 34M178

MODEL #: MVP28563A

DATE: 11/21/2019 SCALE: 3/8" = 1'

MODEL: THE ISLAND BREEZE 561

SERIES: THE M.V.P.

PRODUCT DESIGNER: DANIEL C. SHELDON

STD PLAN "CONDITIONED": 1,475 FT²


REV. BY: BRIAN RIFFEY

REV. DATE: 10/21/2025




REAR ELEVATION

56'-0"

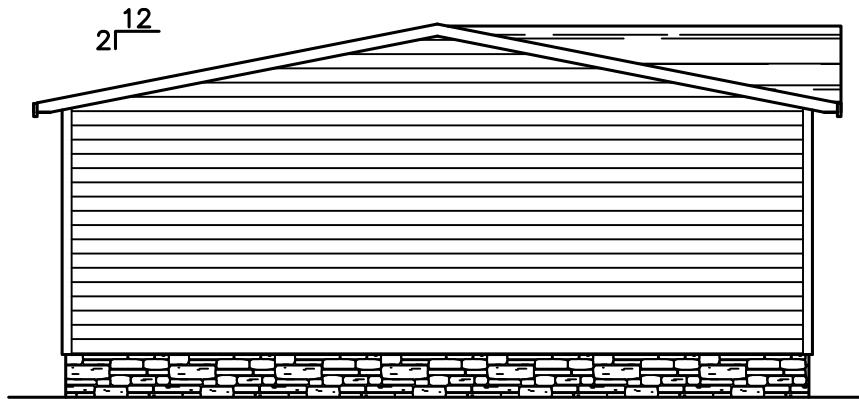

LEFT SIDE ELEVATION

26'-4"

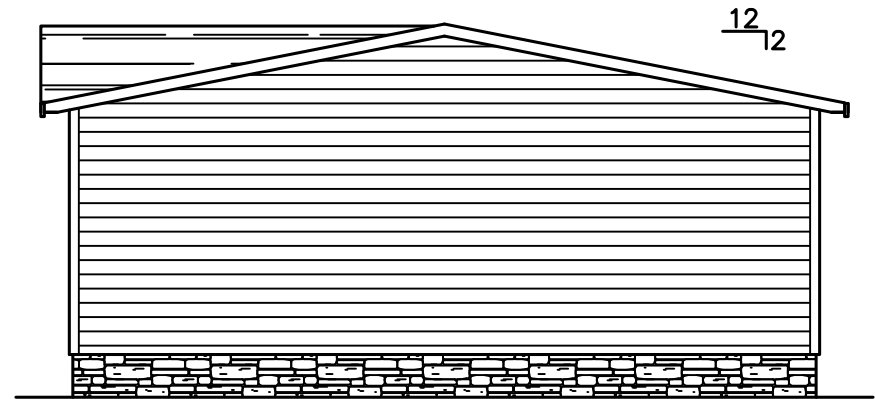

RIGHT SIDE ELEVATION

26'-4"




FRONT ELEVATION

56'-0"

SHEET: ELEV.1	ELEVATION	 Clayton - 934 1420 Mountain Rd, Andersonville, TN 37705 PH: 865.494.7800 FAX: 865.494.0243	HILBORN, WERNER, CARTER, AND ASSOCIATES, INC. 1627 SOUTH MYRTLE AVE. CLEARWATER, FL. 33756	DRAWING #: 34M220 MODEL #: MVP28563A DATE: 8/1/2023 SCALE: 1/65"=1'-0"	MODEL: THE ISLAND BREEZE 56I SERIES: THE M.V.P. PRODUCT DESIGNER: BRIAN K. RIFFEY	STD PLAN "CONDITIONED": 1,475 FT² REV. BY: REV. DATE:
------------------	-----------	--	---	---	---	---

20 lb ROOF LOAD SIDEWALL OPENING PIER LOAD 28' BOX WIDTH	SIDEWALL OPENING (FT) REQUIRED PIER LOAD (LBS)					
	3	4	5	6	8	10
	1175	1330	1485	1640	1950	2260

*FOR 30 lb & 40 lb ROOF LOAD REFER TO TABLES 7b & 7c IN THE INSTALLATION MANUAL.

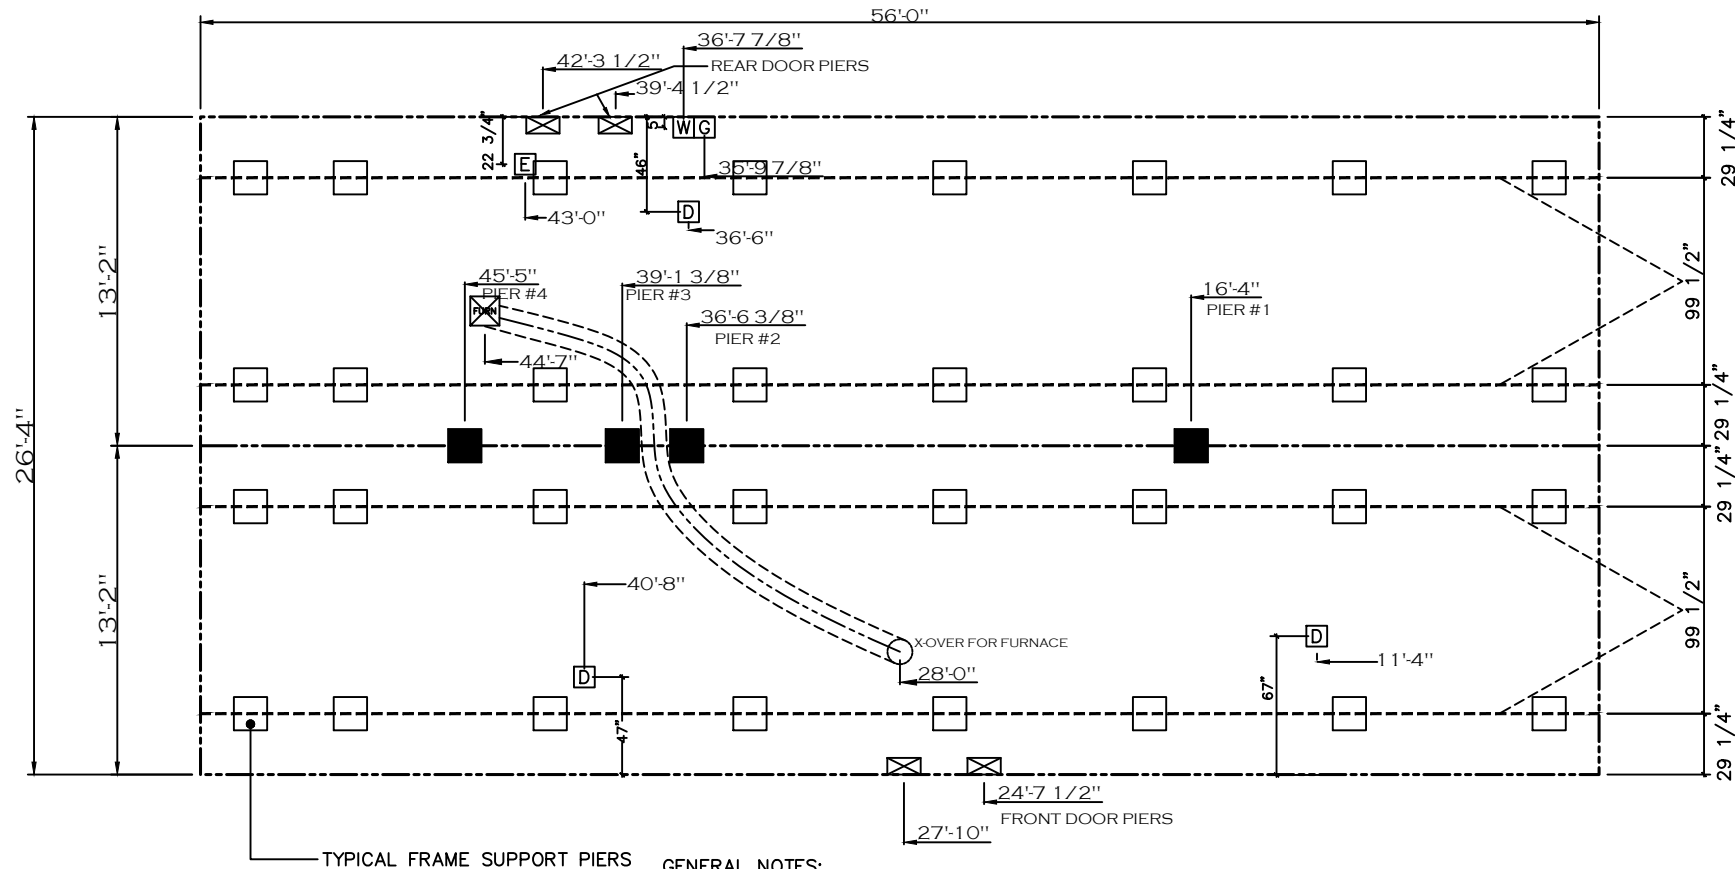

GENERAL NOTES:

- PIER LOADS SHOWN ARE TO BE USED TO SIZE THE FOOTINGS BELOW THE MARRIAGEWALL FOR COLUMN SUPPORT PIERS. REFER TO TABLES 6b AND 6c IN THE INSTALLATION MANUAL FOR LOAD ON FRAME PIER FOOTINGS FOR HOMES THAT DO NOT REQUIRE PERIMETER BLOCKING. REFER TO TABLES 7b AND 7c IN THE INSTALLATION MANUAL FOR LOAD ON FRAME PIER FOOTINGS THAT REQUIRE PERIMETER BLOCKING. REFER TO TABLES 10 AND 10a TO DETERMINE FOOTING SIZE FOR ALL PIERS.
- REFER TO TABLE 9 FOR PIER CONFIGURATION AND MAXIMUM ALLOWABLE HEIGHTS. CROSS REFERENCE THE PIER HEIGHT WITH THE MAXIMUM ALLOWABLE FLOOR HEIGHT LISTED IN THE FRAME TIEDOWN CHARTS (TABLE 18, 19, AND 20).
- FLOOR WIDTH SHOWN IS FOR STANDARD PRODUCT ONLY. CONTACT THE MFG PLANT FOR SPECIFICATIONS OF OPTIONS ORDERED.
- SERVICE DROP LOCATIONS IDENTIFIED ARE APPROXIMATE.
- THE MAXIMUM SPACING FOR FRAME SUPPORT PIERS FOR 8" I-BEAMS IS 8 FEET, 10" & 12" I-BEAMS ARE 10 FEET.

20 psf Roof Live Load		
Column Pier #	Distance from Hitch	Pier Load (lbs)
1	16.33	4301
2	36.083	4301
3	39.667	1536
4	45.417	1536

SERVICE DROP LEGEND

- E = ELECTRICAL DROP
- W = WATER INLET
- D = DWV PLUMBING DROP
- G = GAS INLET
- C = CROSSOVER FOR FURNACE

PIER LEGEND

- = SUPPORT UNDER MATING OPENING
- = SUPPORT AT MATING COLUMN
- = SUPPORT UNDER MATING WALL
- = PIER PORCH/RECESSED ENTRY
- = PIER MAIN BEAM
- = PIER PERIMETER
- = TIE-DOWN SUPPORT (QTY PER TBL M, SEE DETAIL D-6 IN FOUND. PKG.)

SHEET:

MP

PIER SET

Clayton

Clayton - 934
1420 Mountain Rd, Andersonville, TN 37705
PH: 865.494.7800 FAX: 865.494.0243

HILBORN, WERNER, CARTER,
AND ASSOCIATES, INC.
1627 SOUTH MYRTLE AVE.
CLEARWATER, FL. 33756

DRAWING #:

34M278

MODEL #:

MVP28563A

DATE: 10/13/2025

SCALE: N.T.S.

MODEL:

THE ISLAND BREEZE 56I

SERIES:

THE M.V.P.

PRODUCT DESIGNER:


BRIAN K. RIFFEY

STD PLAN "CONDITIONED":


1,475 FT²

REV. BY:


REV. DATE:

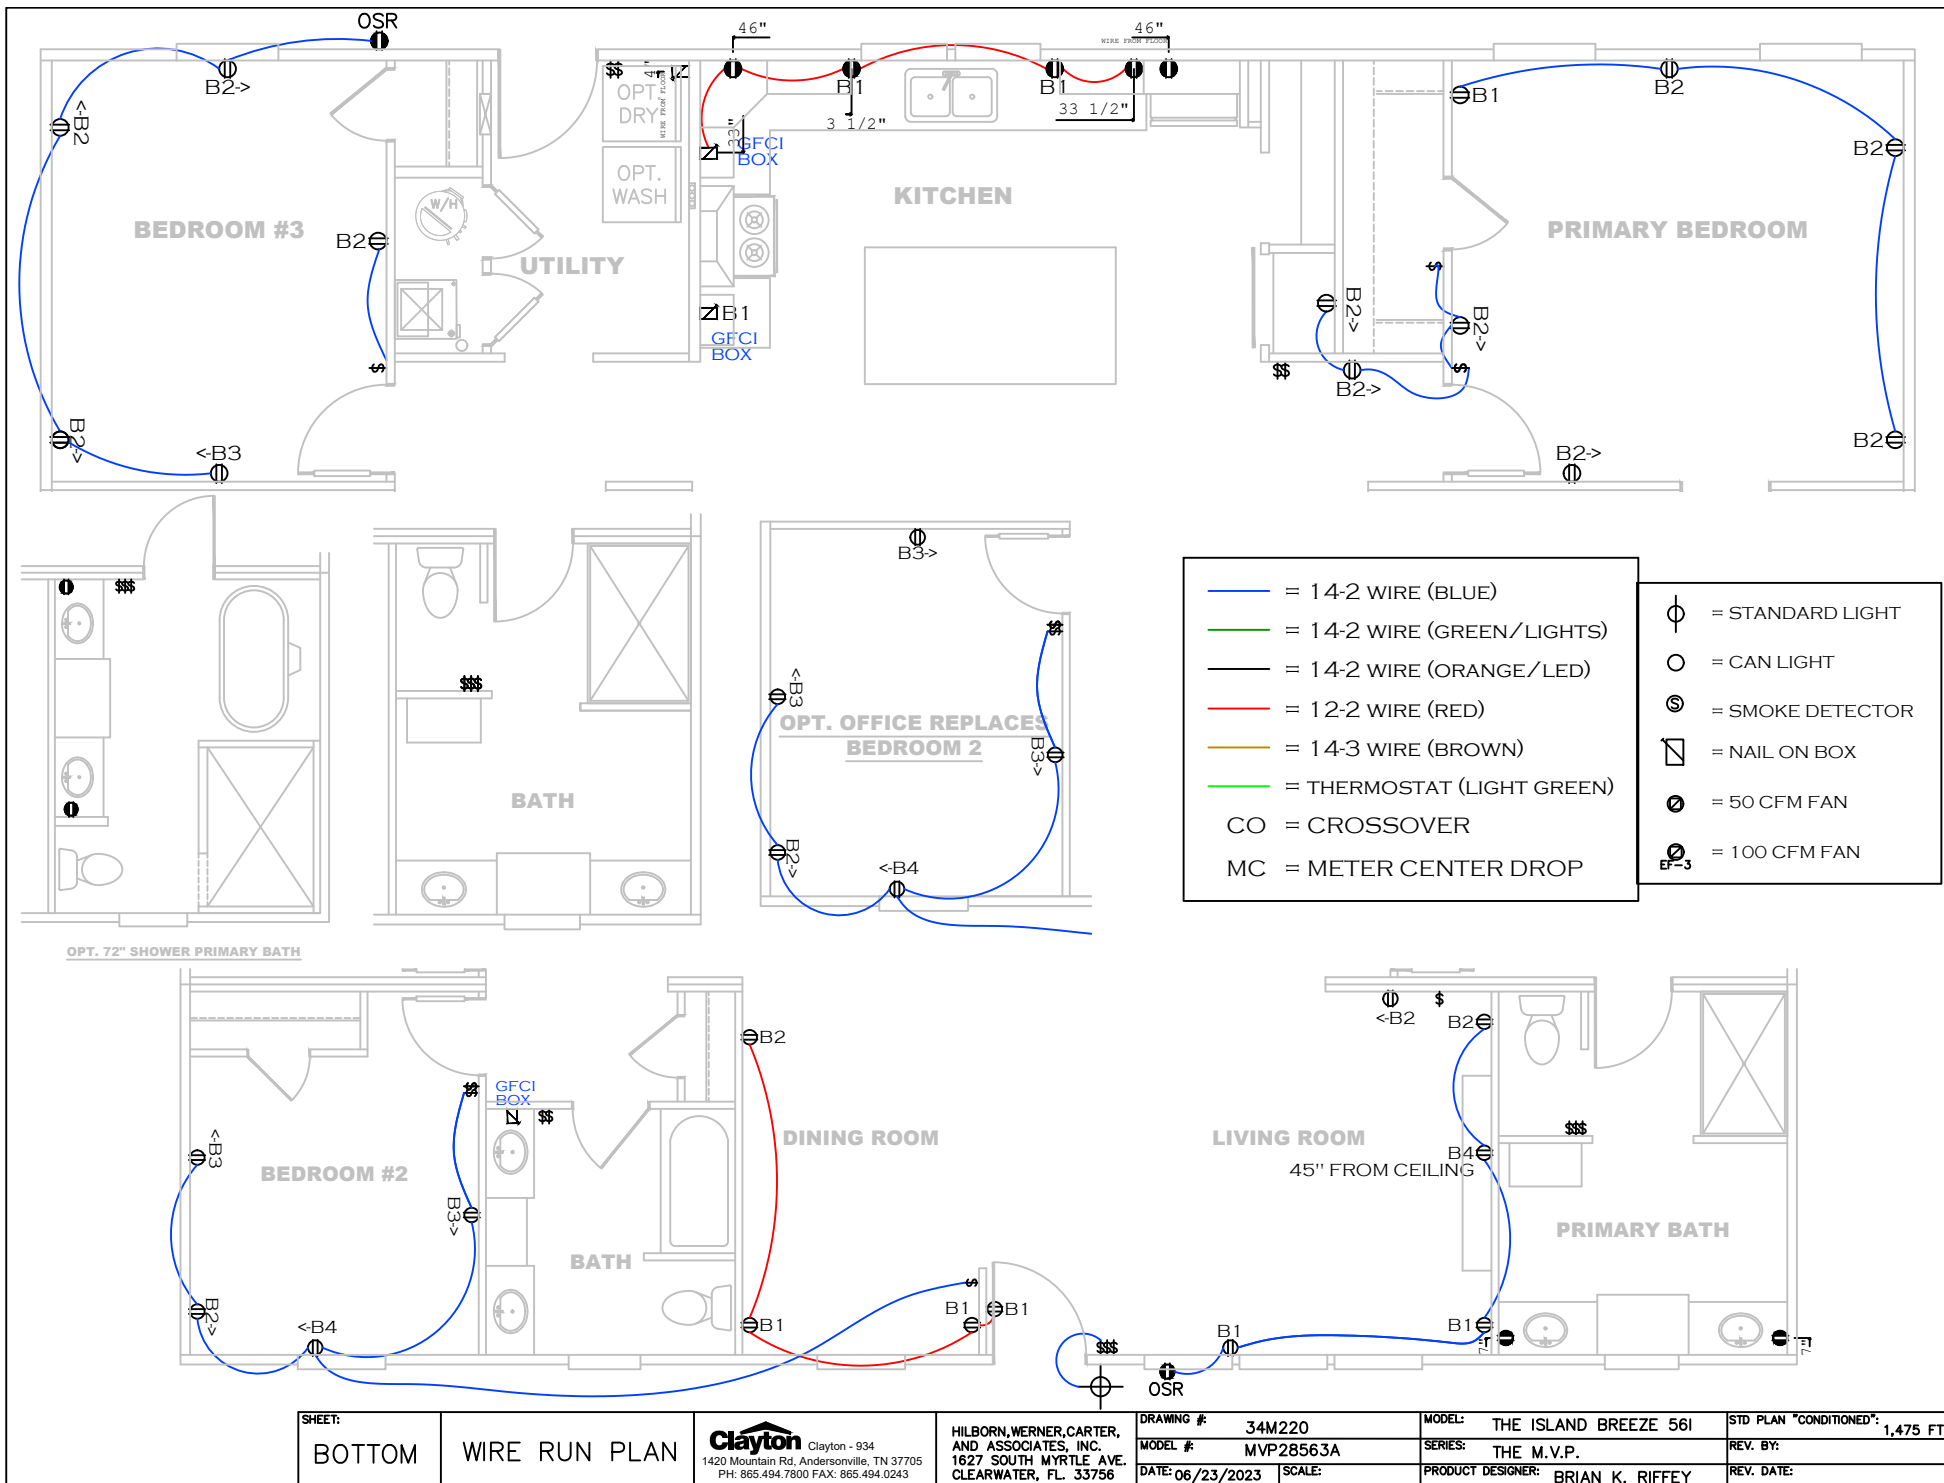

SHEET: BOTTOM	WIRE RUN PLAN	 Clayton - 934 1420 Mountain Rd, Andersonville, TN 37705 PH: 865.494.7800 FAX: 865.494.0243	HILBORN, WERNER, CARTER, AND ASSOCIATES, INC. 1627 SOUTH MYRTLE AVE. CLEARWATER, FL 33756	DRAWING # 34M220 MODEL # MVP28563A DATE: 06/23/2023 SCALE:	MODEL: THE ISLAND BREEZE 56I SERIES: THE M.V.P. PRODUCT DESIGNER: BRIAN K. RIFFEY	STD PLAN "CONDITIONED": 1,475 FT² REV. BY: REV. DATE:
------------------	---------------	--	--	--	---	---

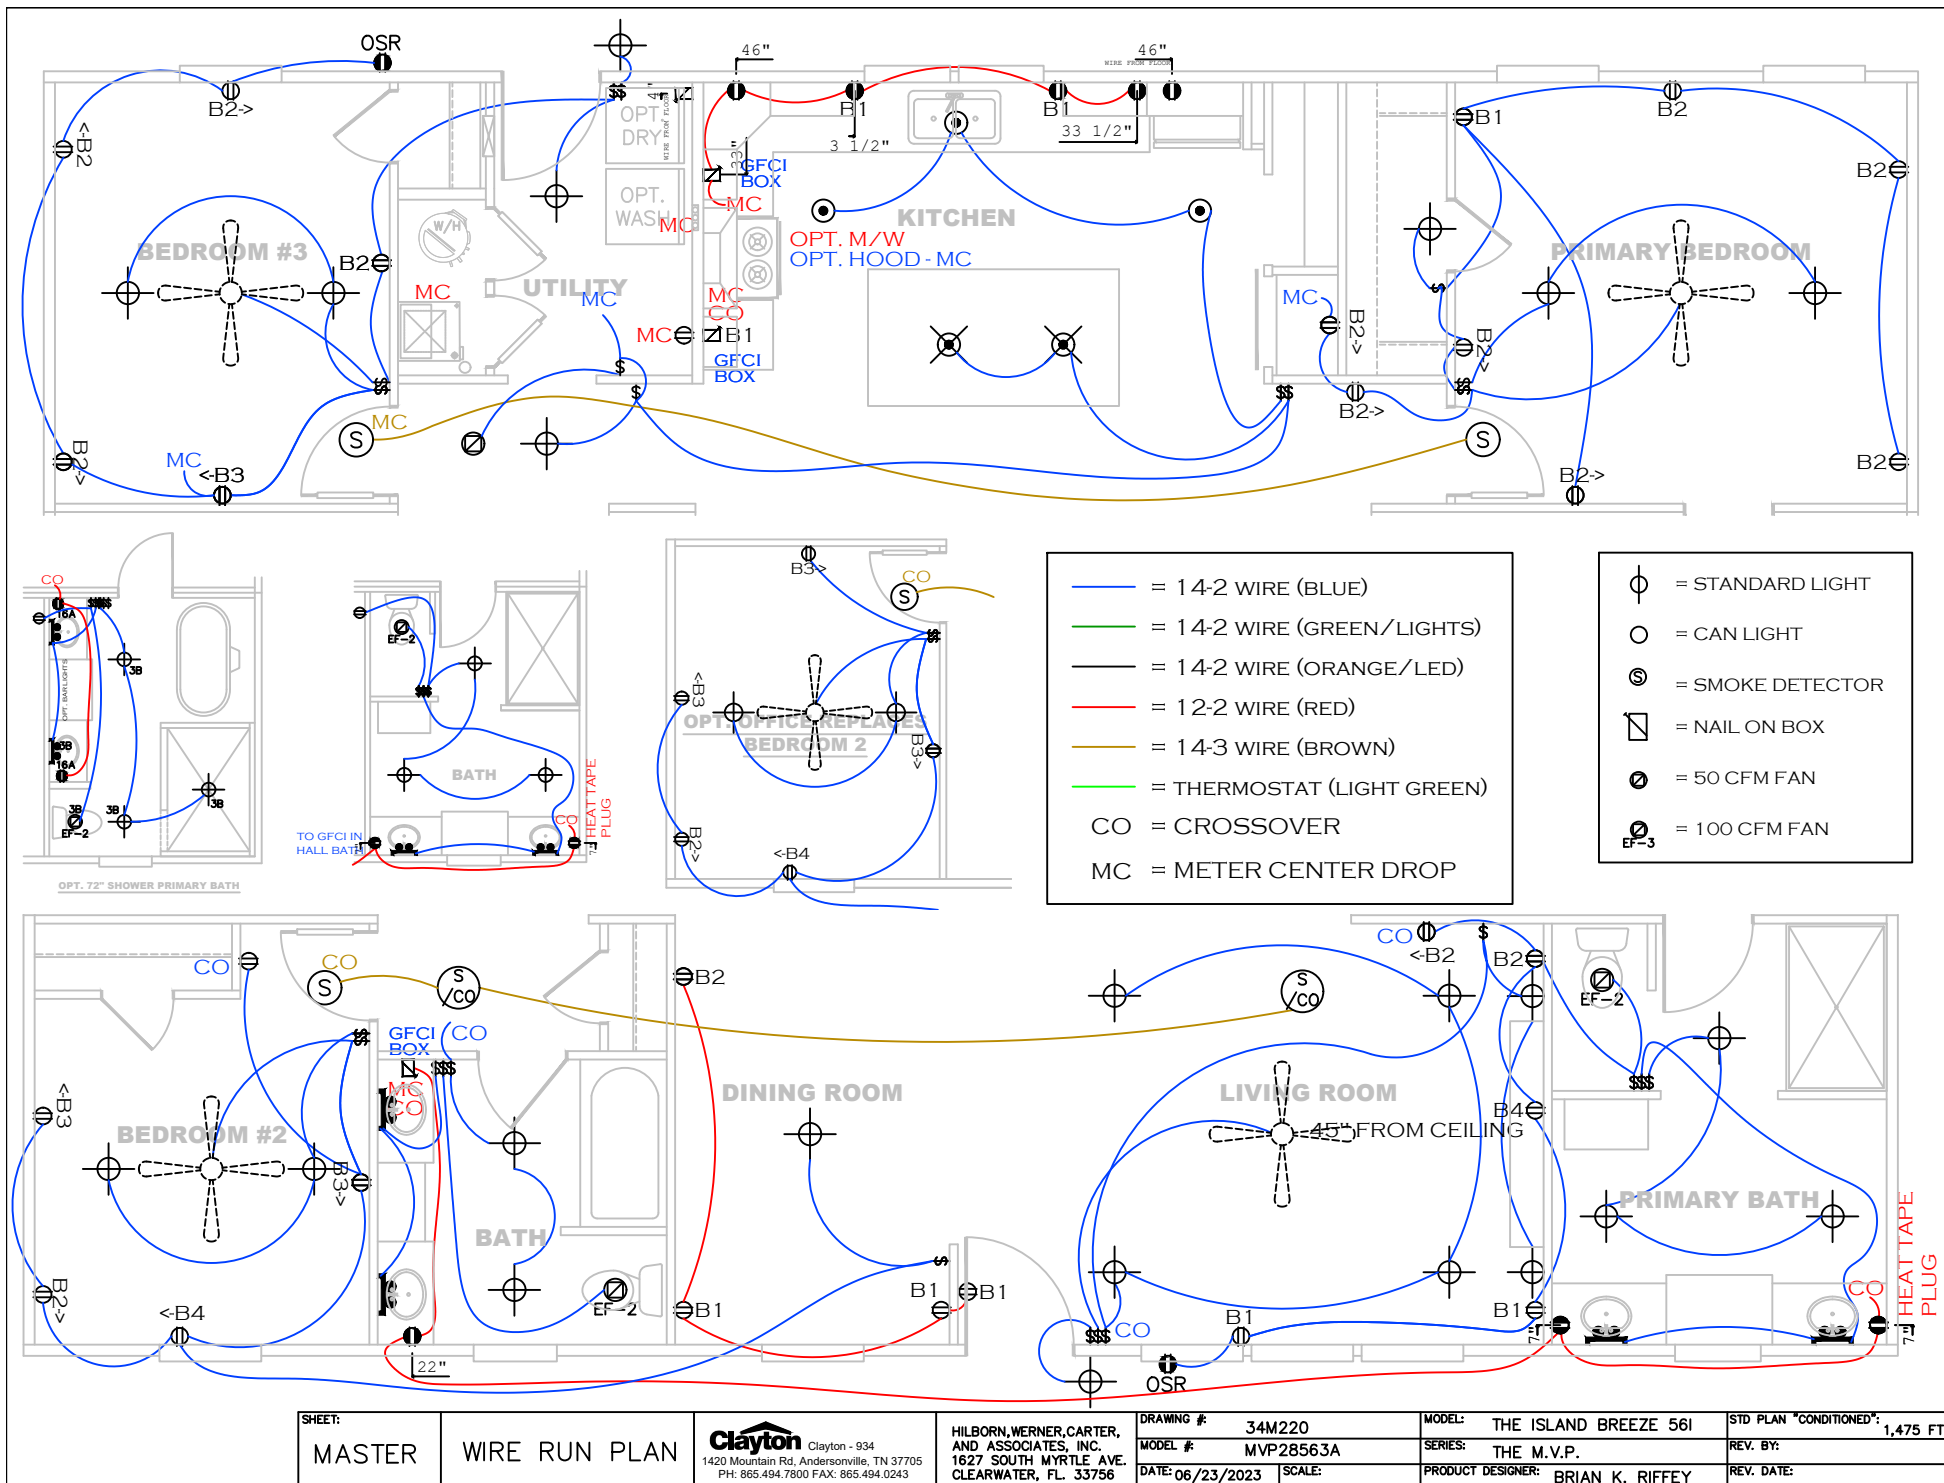

SHEET: MASTER	WIRE RUN PLAN	 Clayton - 934 1420 Mountain Rd, Andersonville, TN 37705 PH: 865.494.7800 FAX: 865.494.0243	HILBORN, WERNER, CARTER, AND ASSOCIATES, INC. 1627 SOUTH MYRTLE AVE. CLEARWATER, FL 33756	DRAWING # 34M220 MODEL # MVP28563A DATE: 06/23/2023 SCALE:	MODEL: THE ISLAND BREEZE 561 SERIES: THE M.V.P. PRODUCT DESIGNER: BRIAN K. RIFFEY	STD PLAN *CONDITIONED*: 1,475 FT² REV. BY: REV. DATE:
------------------	---------------	--	--	--	---	---

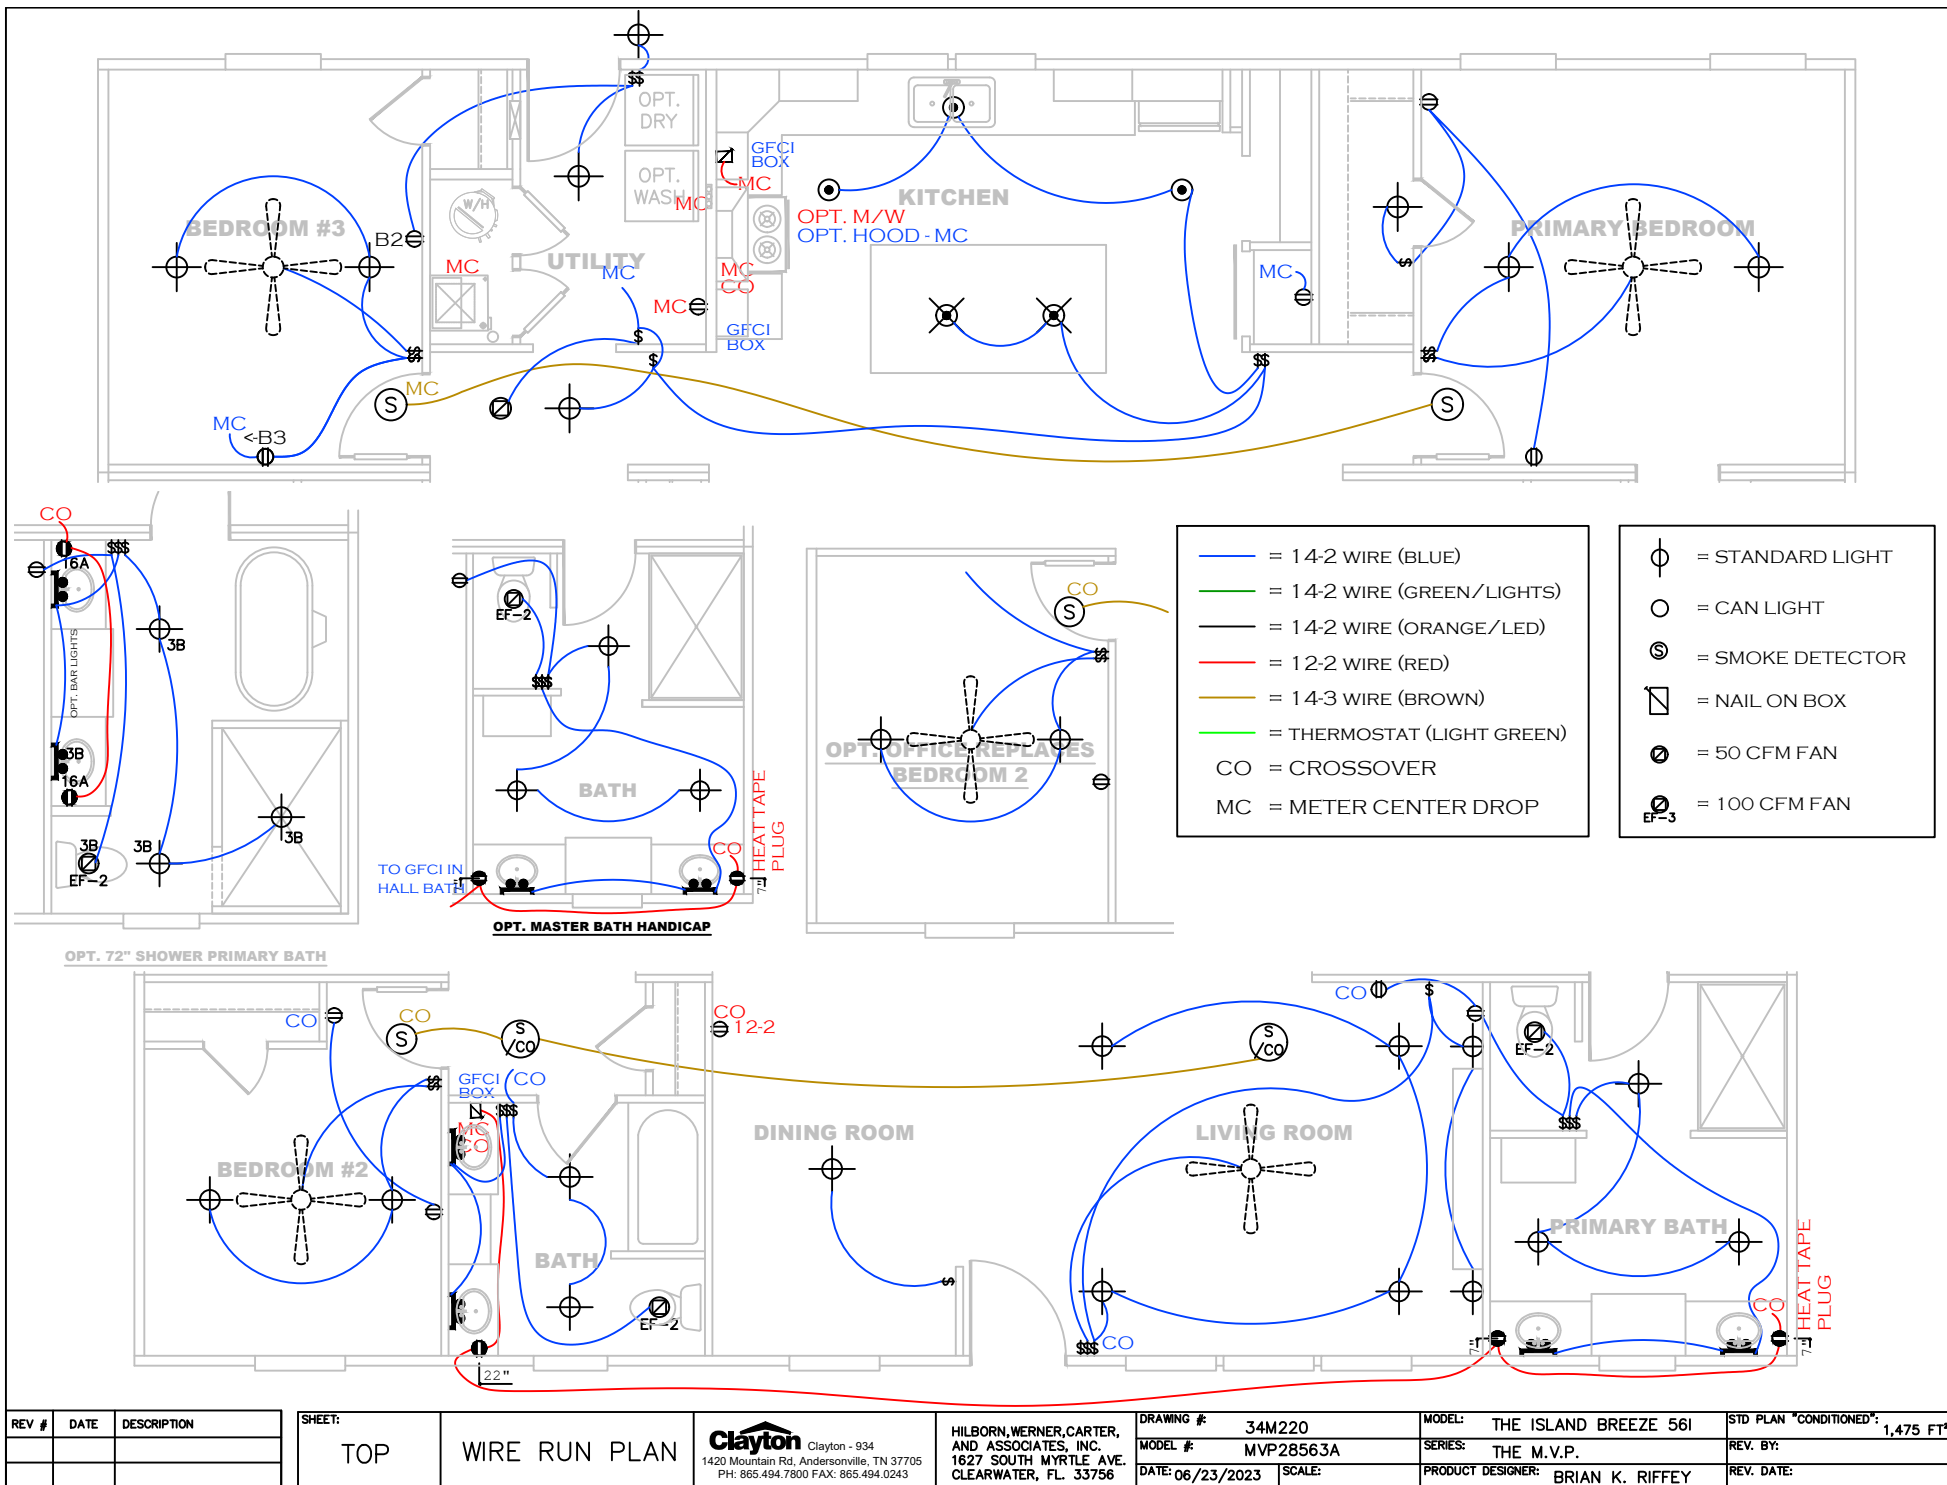

REV #	DATE	DESCRIPTION

SHEET:
TOP

WIRE RUN PLAN

clayton
Clayton - 934
1420 Mountain Rd, Andersonville, TN 37705
PH: 865.494.7800 FAX: 865.494.0243

HILBORN, WERNER, CARTER, AND ASSOCIATES, INC.
1627 SOUTH MYRTLE AVE.
CLEARWATER, FL. 33756

DRAWING #:	34M220
MODEL #:	MVP28563A
DATE:	06/23/2023
SCALE:	

MODEL:	THE ISLAND BREEZE 561
SERIES:	THE M.V.P.
PRODUCT DESIGNER:	BRIAN K. RIFFEY

STD PLAN "CONDITIONED":	1,475 FT²
REV. BY:	
REV. DATE:	