
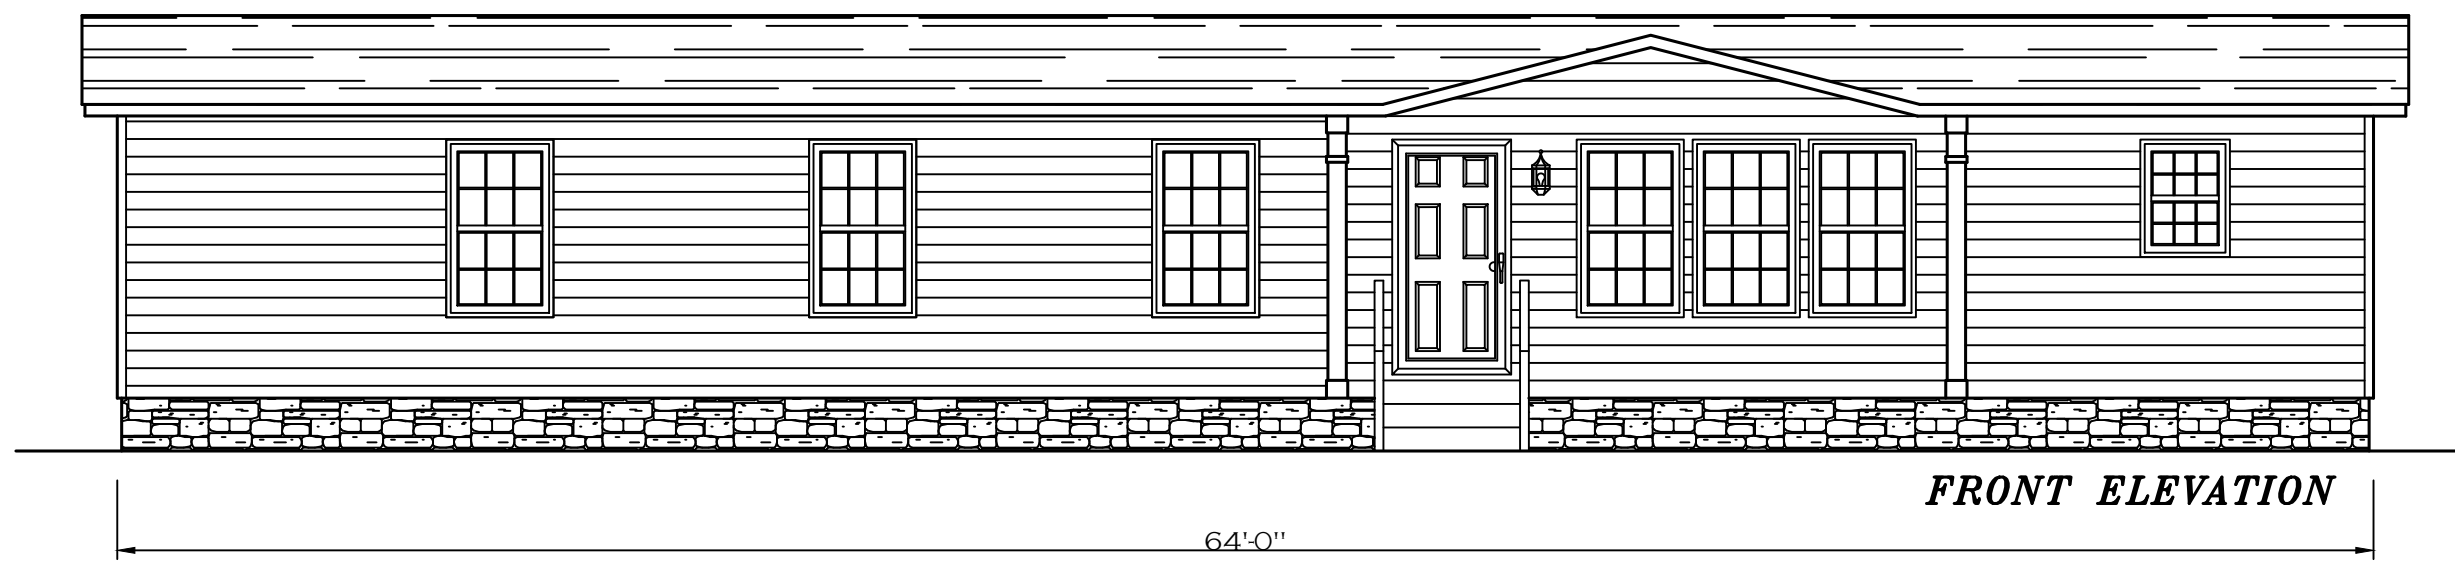
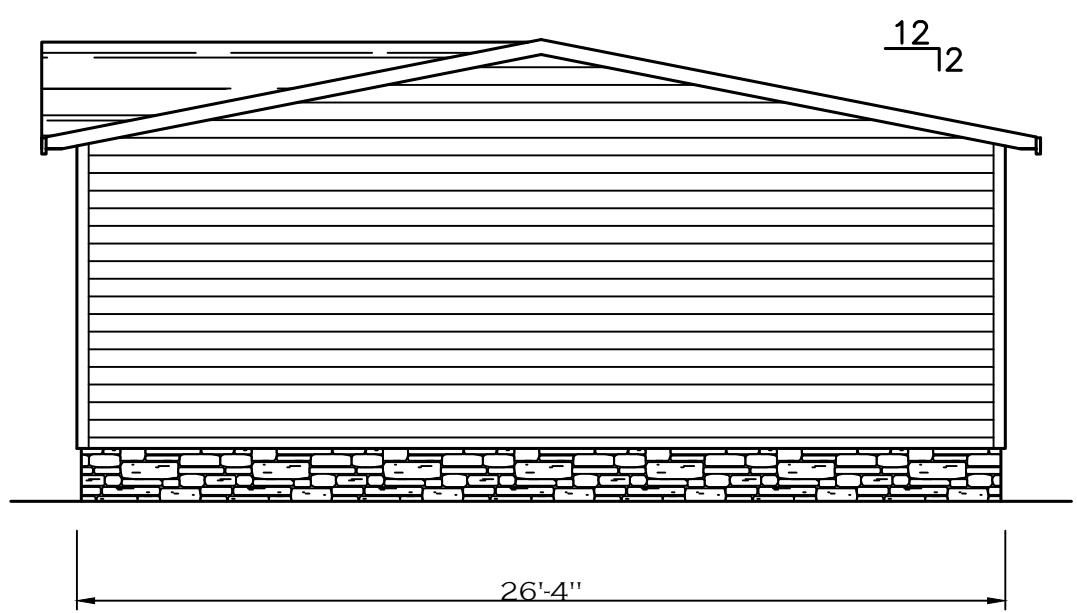


REAR ELEVATION

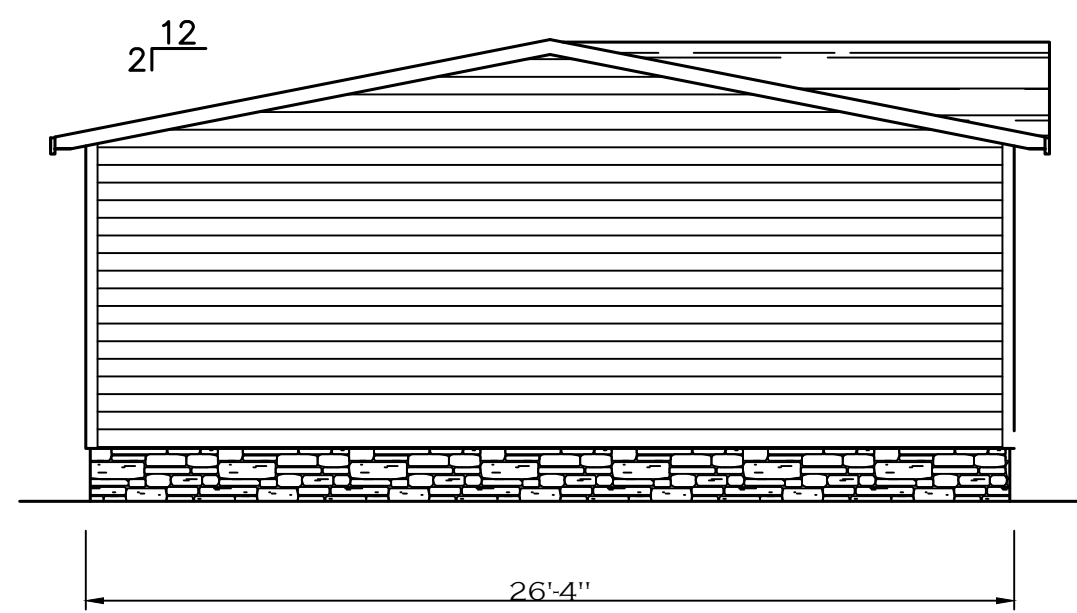

FRONT ELEVATION

SHEET:
ELEVATIONS

EXTERIOR
ELEVATIONS

Clayton Clayton - 934
1420 Mountain Rd, Andersonville, TN 37705
PH: 865.494.7800 FAX: 865.494.0243

HILBORN, WERNER, CARTER,
AND ASSOCIATES, INC.
1627 SOUTH MYRTLE AVE.
CLEARWATER, FL. 33756

DRAWING # 34M221
MODEL # MVP28644A
DATE: 08/1/2023 SCALE: N.T.S.

MODEL:
THE ISLAND BREEZE 64 (28'X64')
SERIES: M.V.P.
PRODUCT DESIGNER: BRIAN RIFFEY

STD PLAN "CONDITIONED":
1,685 FT²
REV. BY:
REV. DATE: