
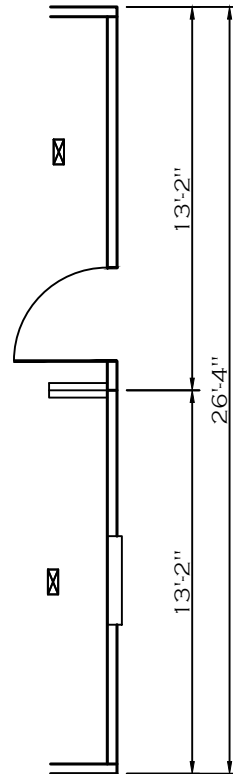


**OPT. OFFICE**

**OPT. 72" SHOWER**

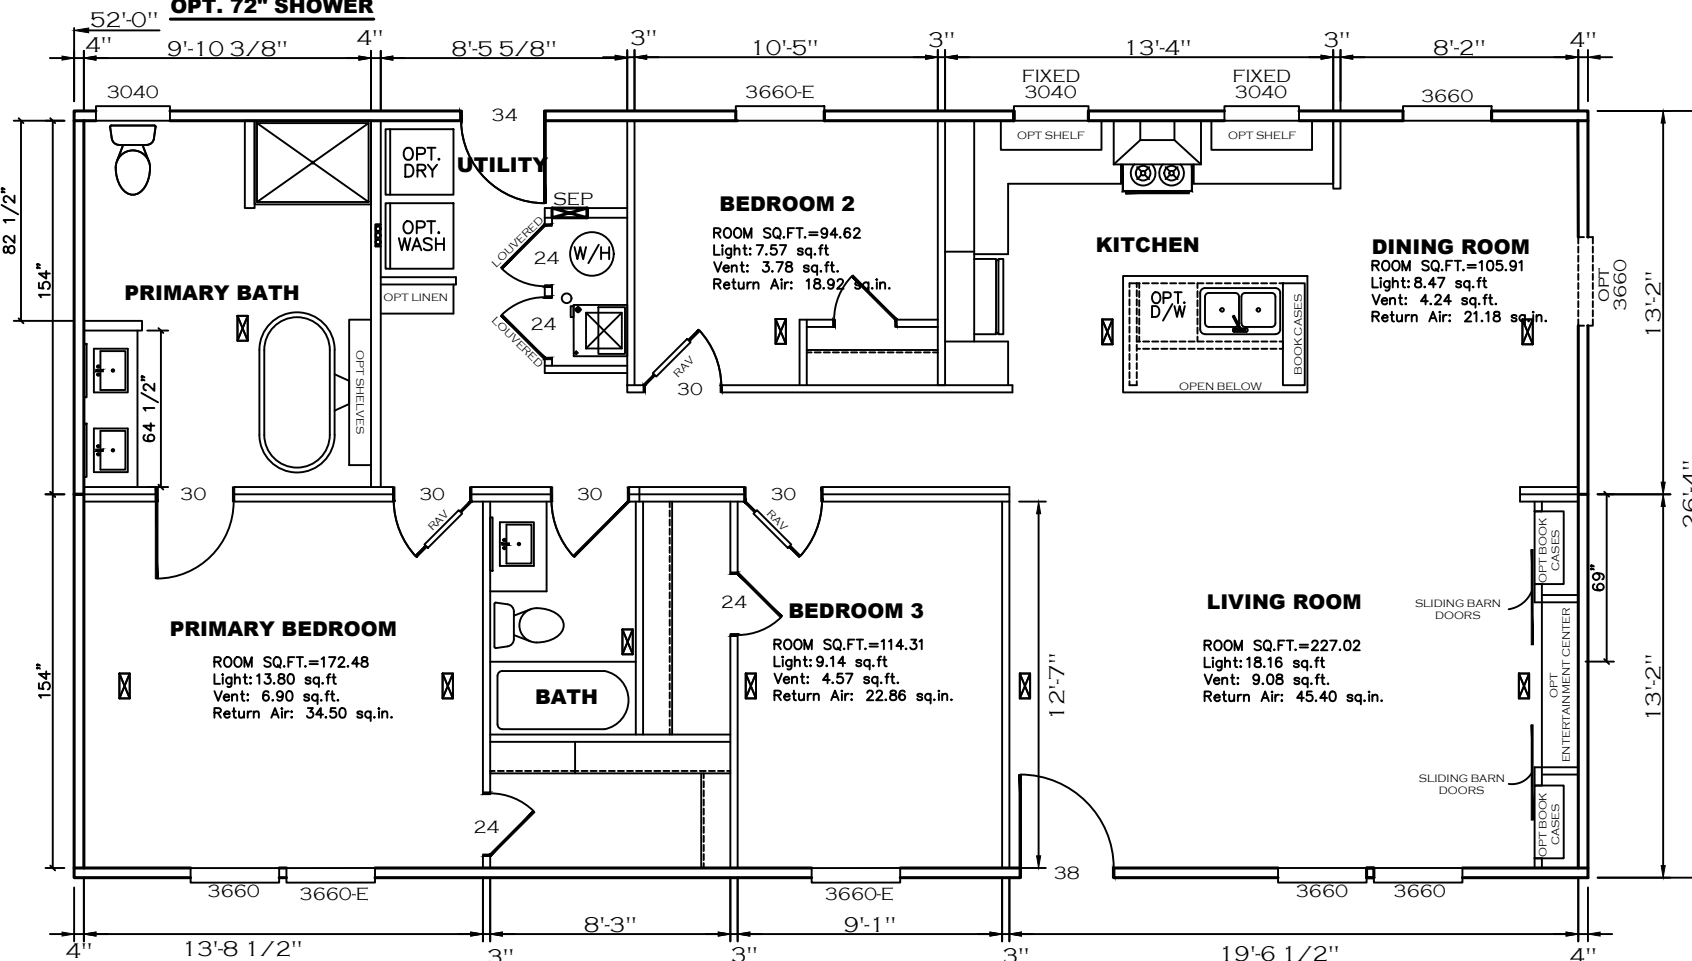

**OPT. FRONT ENTRY**

SHEET: FP	FLOOR PLAN	<b>Clayton</b> Clayton - 934 1420 Mountain Rd, Andersonville, TN 37705 PH: 865.494.7800 FAX: 865.494.0243	DRAWING #: 34M230-FP MODEL #: RES28523A DATE: 05/15/2023	MODEL: RESERVE 52 (28'X52') SERIES: RESERVE PRODUCT DESIGNER: DANIEL SHELDON	STD PLAN "CONDITIONED": 1,369 FT² REV. BY: REV. DATE:
			SCALE: N.T.S.		