



**REAR ELEVATION**

76'-0"

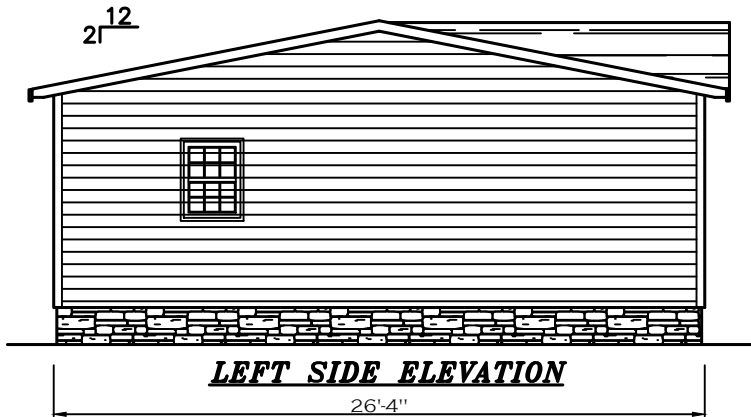


**LEFT SIDE ELEVATION**

26'-4"

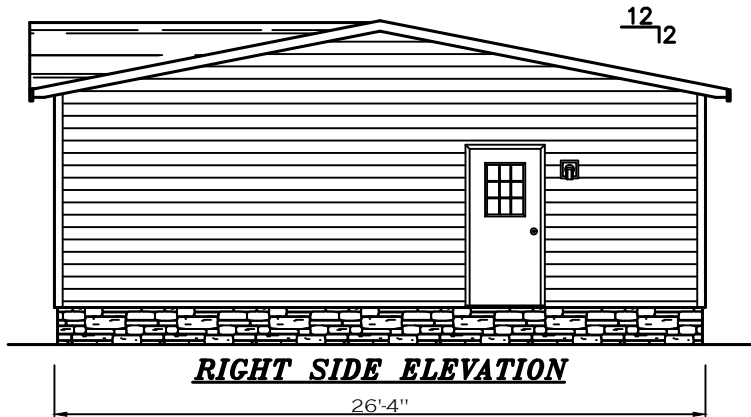

**RIGHT SIDE ELEVATION**

26'-4"

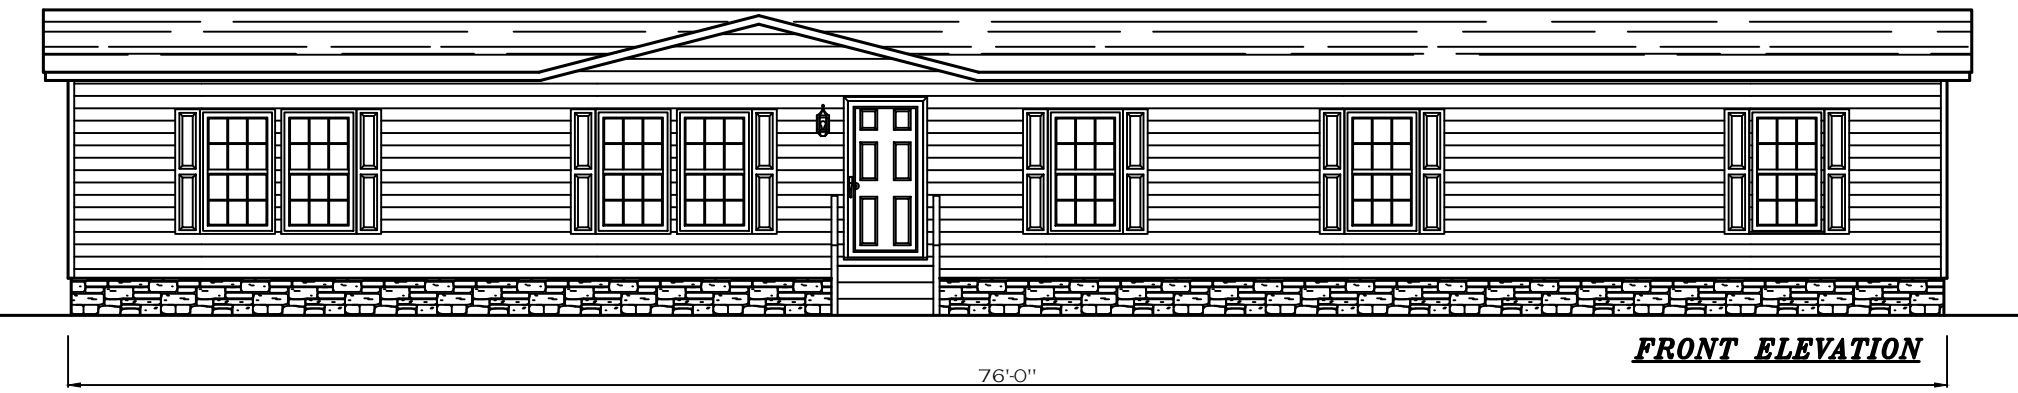

**FRONT ELEVATION**

76'-0"

PRINT DATE: 8/4/2023

SHEET:  
ELEV.1

2/12 ELEVATION

**Clayton** Clayton - 934  
1420 Mountain Rd, Andersonville, TN 37705  
PH: 865.494.7800 FAX: 865.494.0243

HILBORN, WERNER, CARTER,  
AND ASSOCIATES, INC.  
1627 SOUTH MYRTLE AVE.  
CLEARWATER, FL. 33756

DRAWING # 34M246  
MODEL # TRA28764C  
DATE: 7/7/23 SCALE: N.T.S.

MODEL: TRADITION 76C (28'X76')  
SERIES: TRADITION  
PRODUCT DESIGNER: BRIAN RIFFEY

STD PLAN "CONDITIONED": 2,001 FT<sup>2</sup>  
REV. BY:  
REV. DATE: