



**REAR ELEVATION**

52'-0"

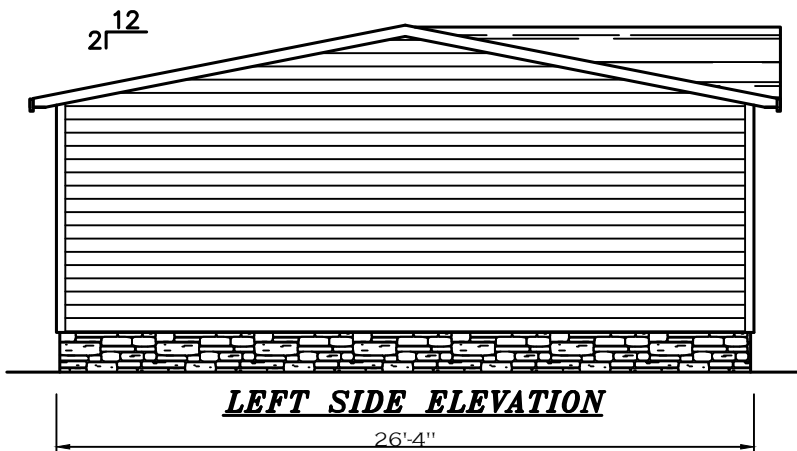


**LEFT SIDE ELEVATION**

26'-4"

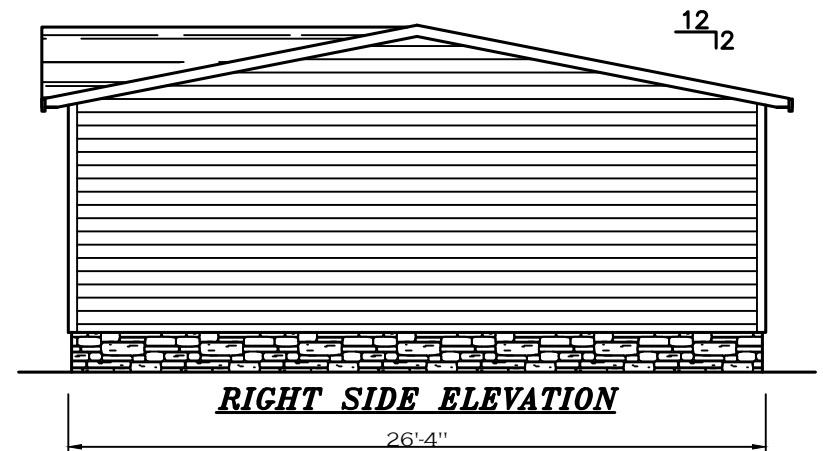


**RIGHT SIDE ELEVATION**

26'-4"

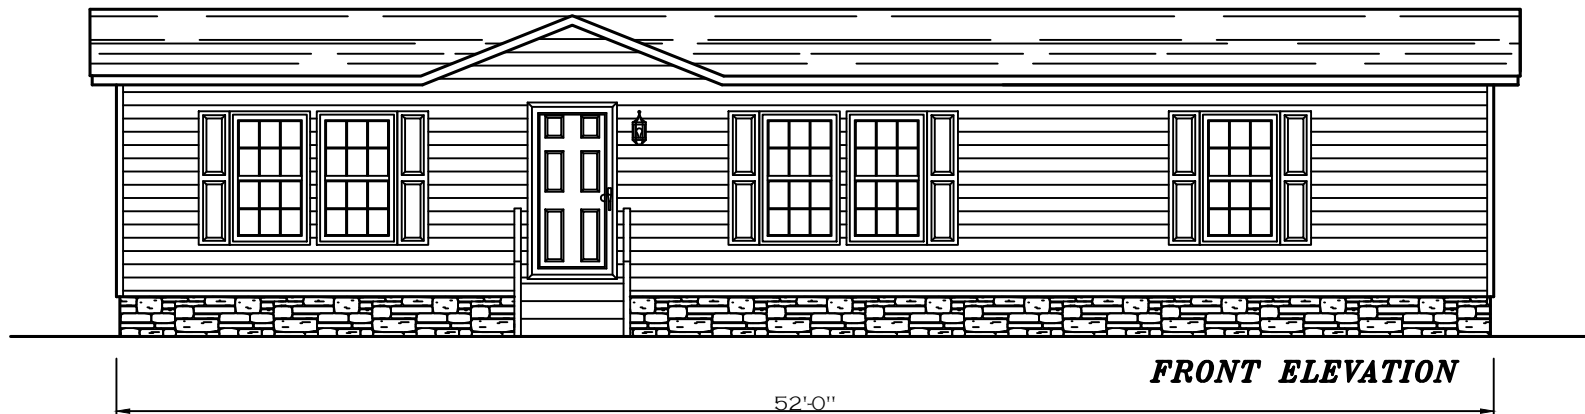

**FRONT ELEVATION**

52'-0"

SHEET: ELEV	ELEVATION	 Clayton - 934 1420 Mountain Rd, Andersonville, TN 37705 PH: 865.494.7800 FAX: 865.494.0243	HILBORN, WERNER, CARTER, AND ASSOCIATES, INC. 1627 SOUTH MYRTLE AVE. CLEARWATER, FL. 33756	DRAWING #:	34M159	MODEL:	THE EAGLE 52 (28'X52')	STD PLAN "CONDITIONED":	1,369 FT <sup>2</sup>
				MODEL #:	EAG28523A	SERIES:	EAGLE SERIES	REV. BY:	RIFFEYB
				DATE:	11/17/17	SCALE:	1/70"=1'-0"	PRODUCT DESIGNER:	DANIEL C. SHELDON
								REV. DATE:	7/22/2024