


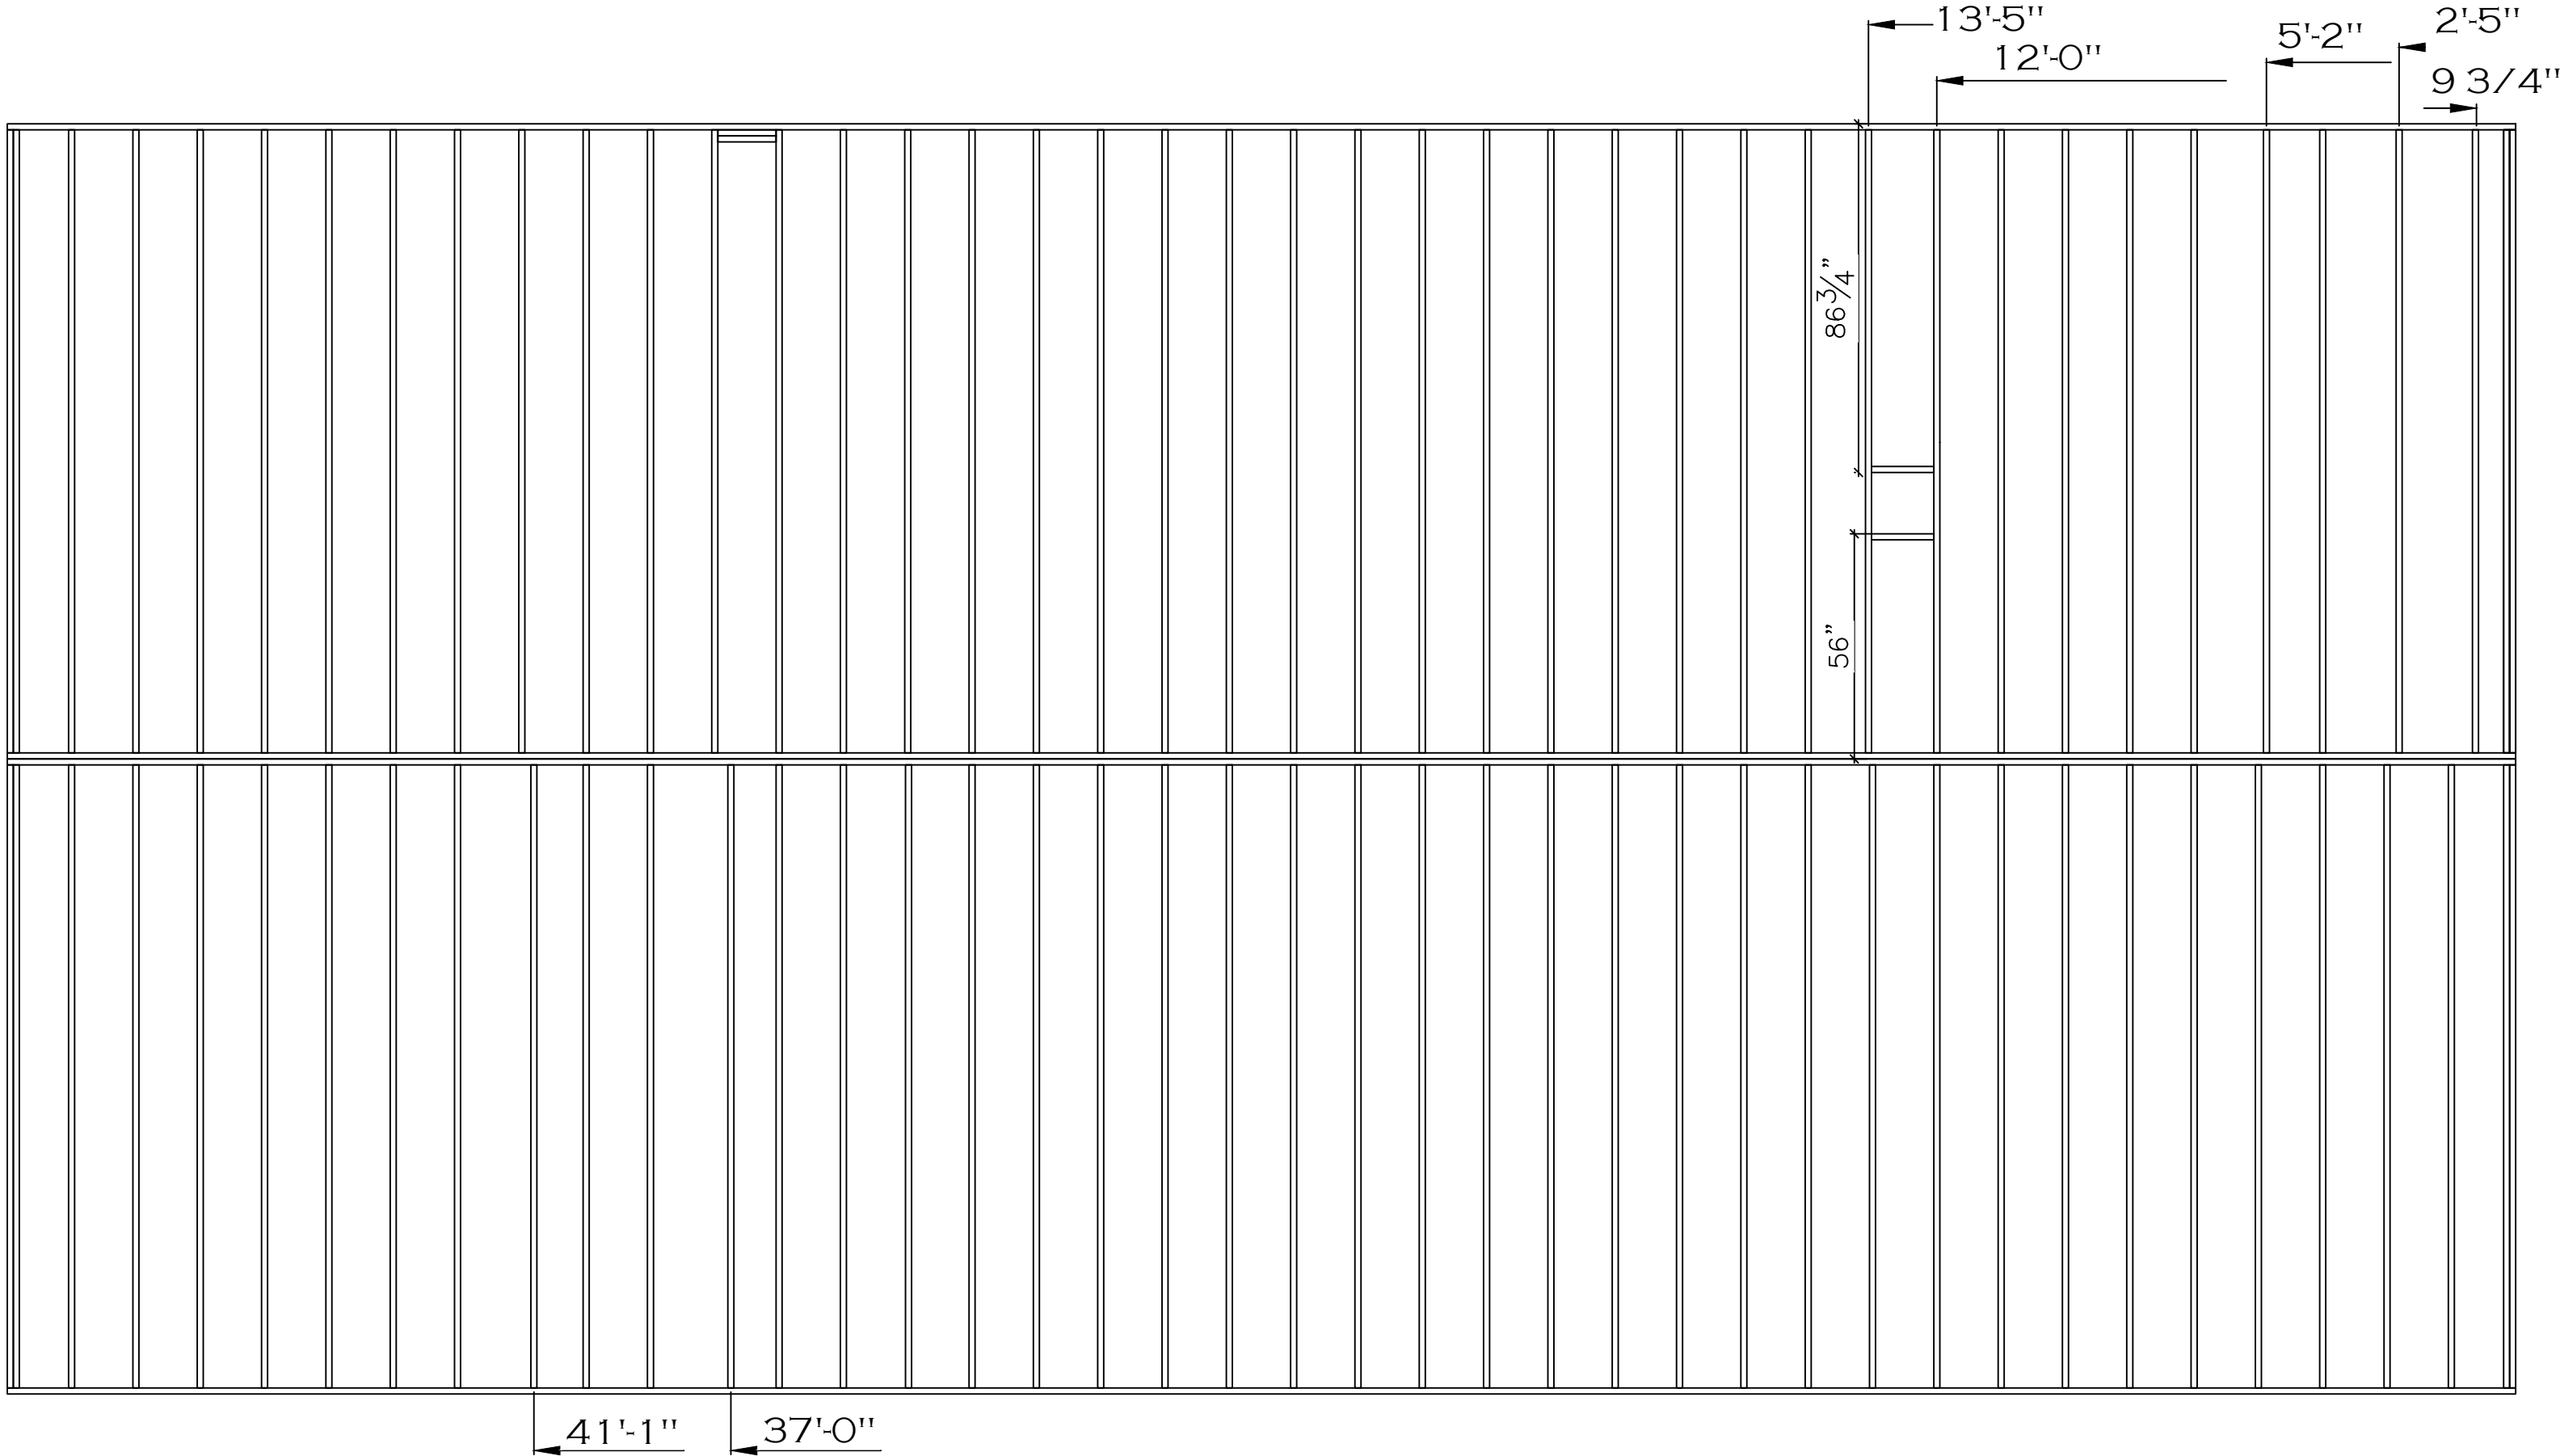

REV #	DATE	DESCRIPTION	SHEET:	FLOOR JOIST PLAN		DRAWING #	MODEL #	DATE	SCALE	PRODUCT DESIGNER	REV. DATE
			FJIG			34M401	MTN28523A	05/16/2026	N.T.S.	BRIAN K. RIFFEY	

Clayton Clayton - 934
1420 Mountain Rd, Andersonville, TN 37705
PH: 865.494.7800 FAX: 865.494.0243

HILBORN, WERNER, CARTER,
AND ASSOCIATES, INC.
1627 SOUTH MYRTLE AVE.
CLEARWATER, FL. 33756

MODEL: MOUNTAINEER (28'X48')


SERIES: MOUNTAINEER

PRODUCT DESIGNER: BRIAN K. RIFFEY



STD PLAN *CONDITIONED*: 1,264 FT²


REV. BY:

REV. DATE:

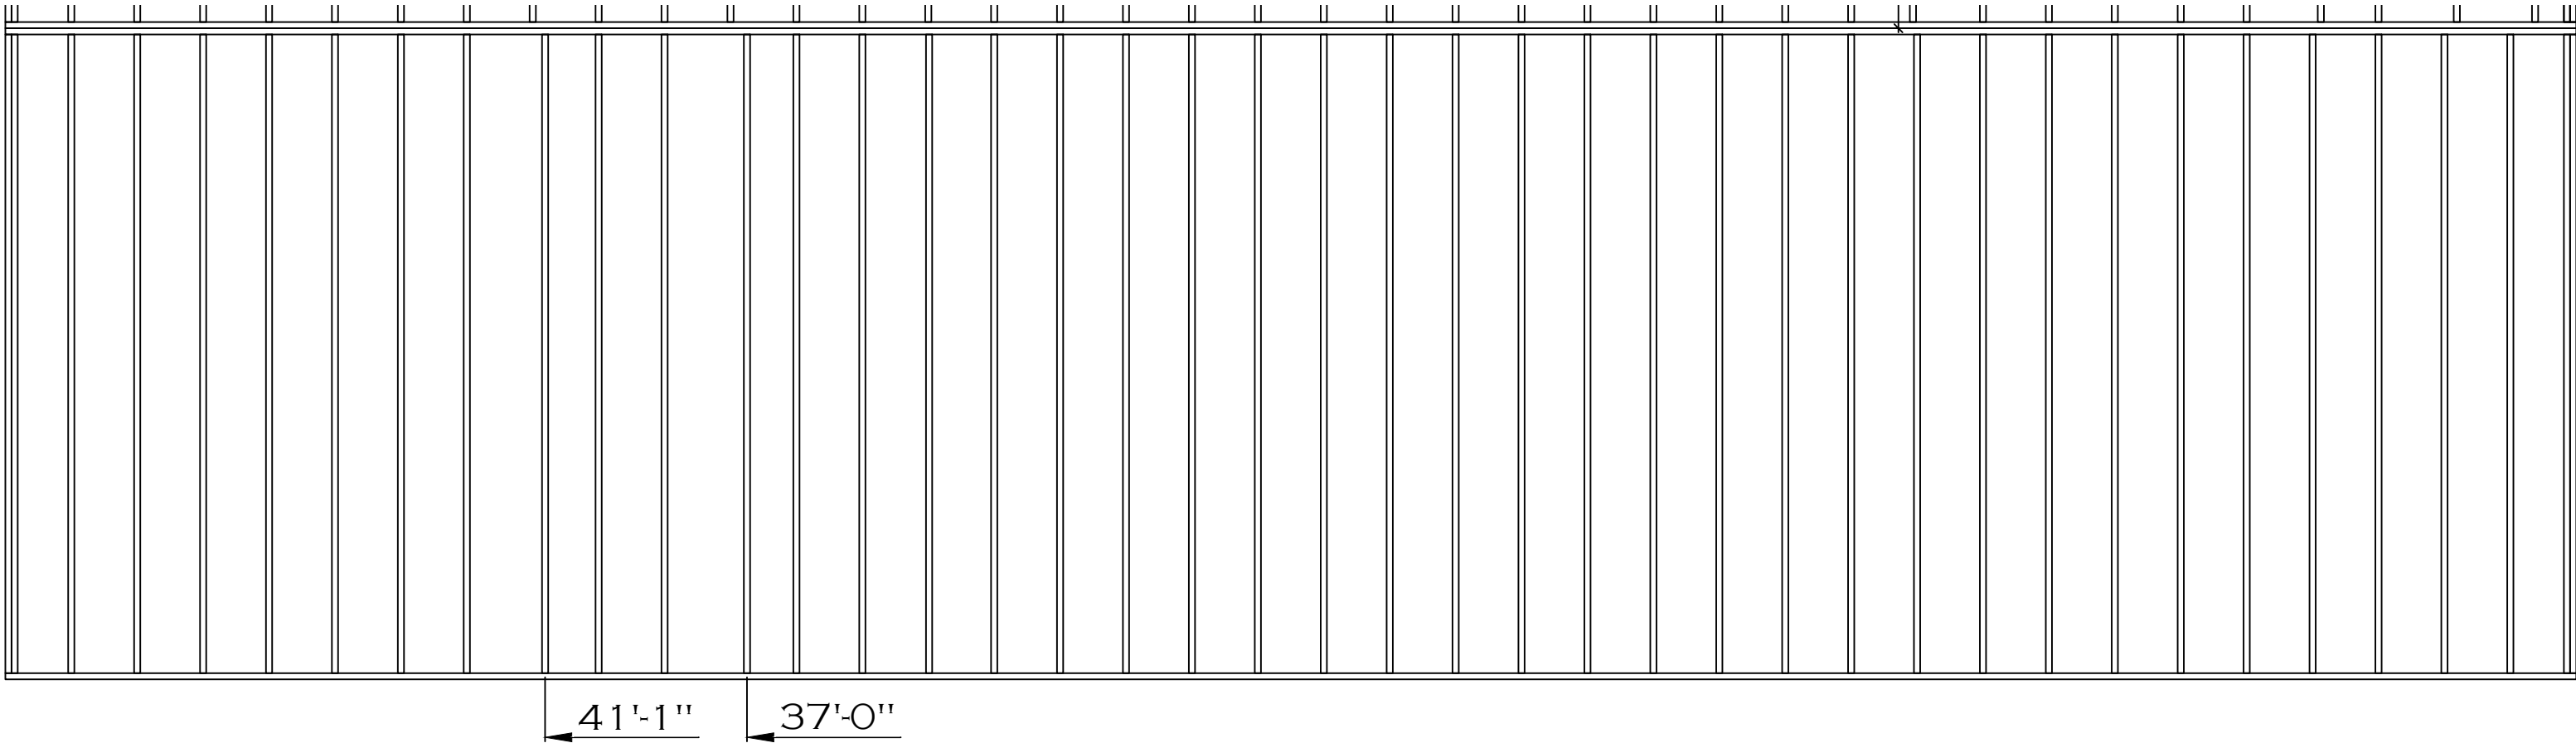

REV #	DATE	DESCRIPTION	SHEET: FJIG	FLOOR JOIST PLAN A HALF	 Clayton - 934 1420 Mountain Rd, Andersonville, TN 37705 PH: 865.494.7800 FAX: 865.494.0243	DRAWING # 34M401		MODEL: MOUNTAINEER 52 (28'x52')	STD PLAN *CONDITIONED*: 1,369 FT²
						MODEL # MTN28523A	SERIES: MOUNTAINEER	REV. BY:	
						DATE: 4/2/2026	SCALE: N.T.S.	PRODUCT DESIGNER: BRIAN K. RIFFEY	

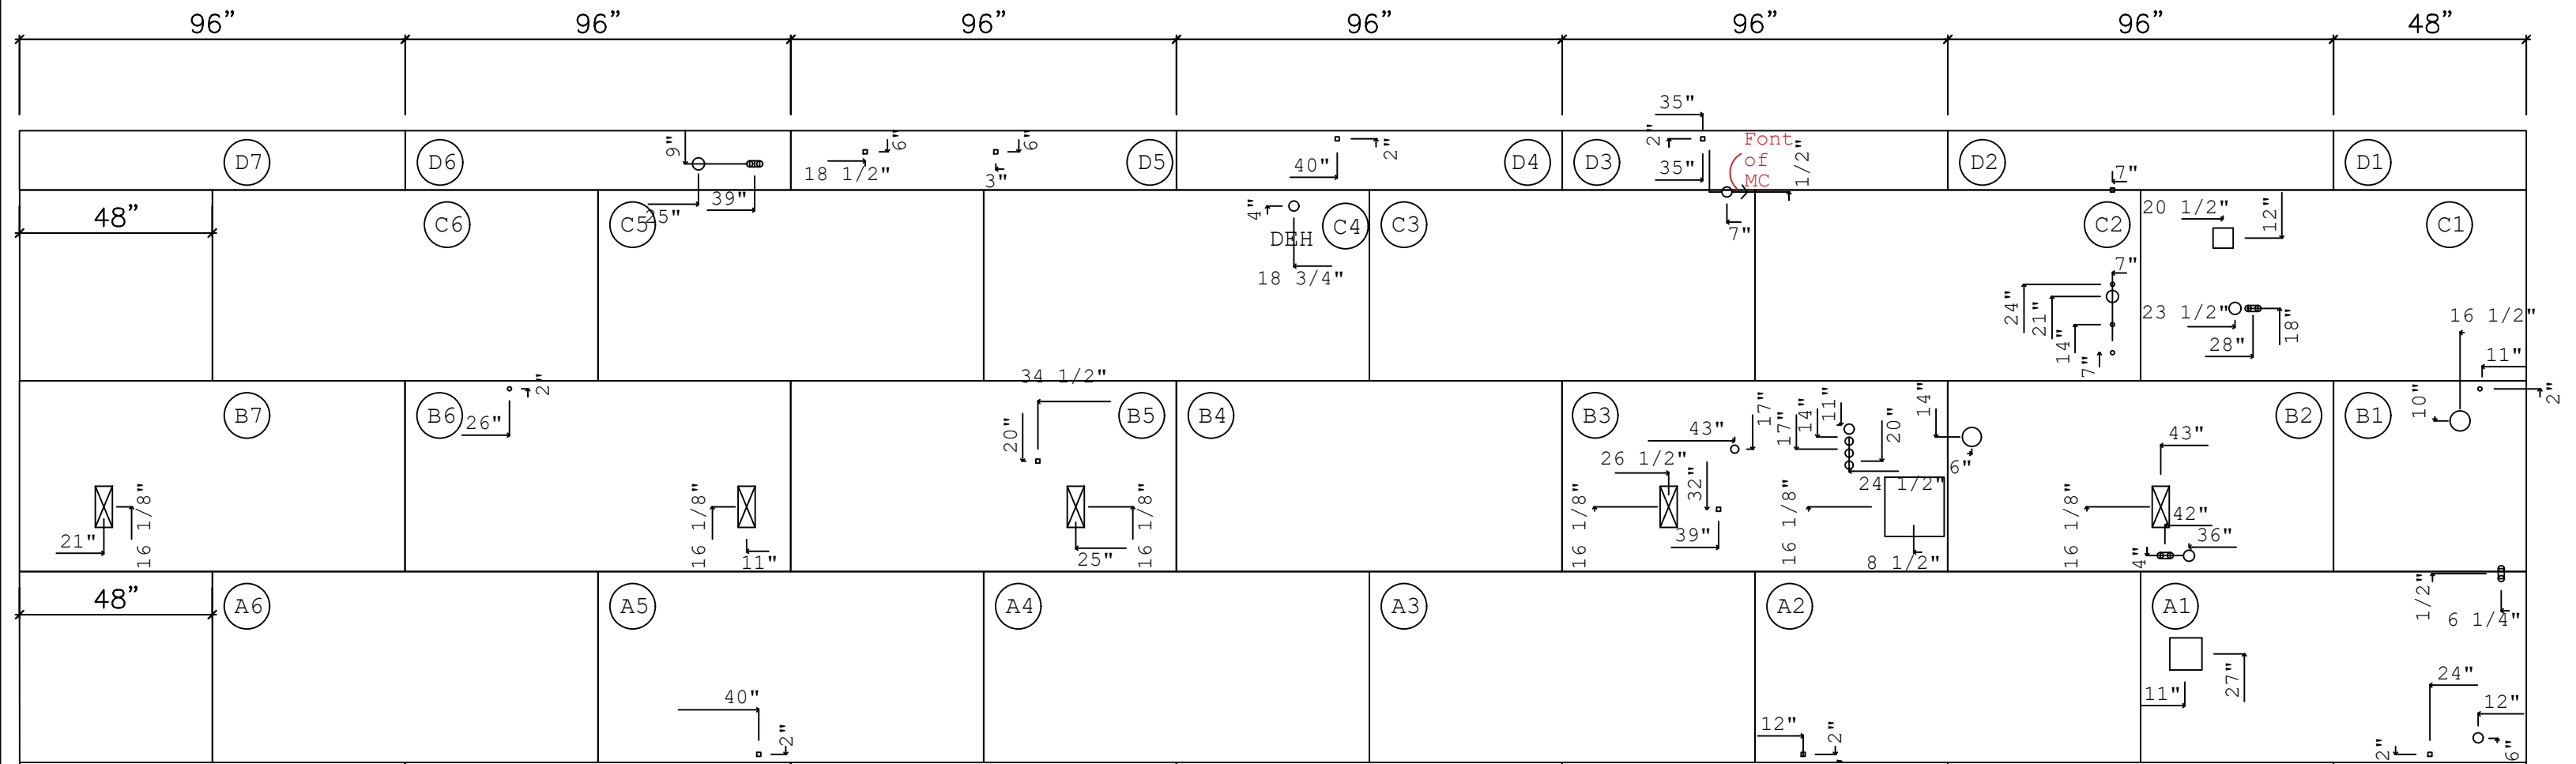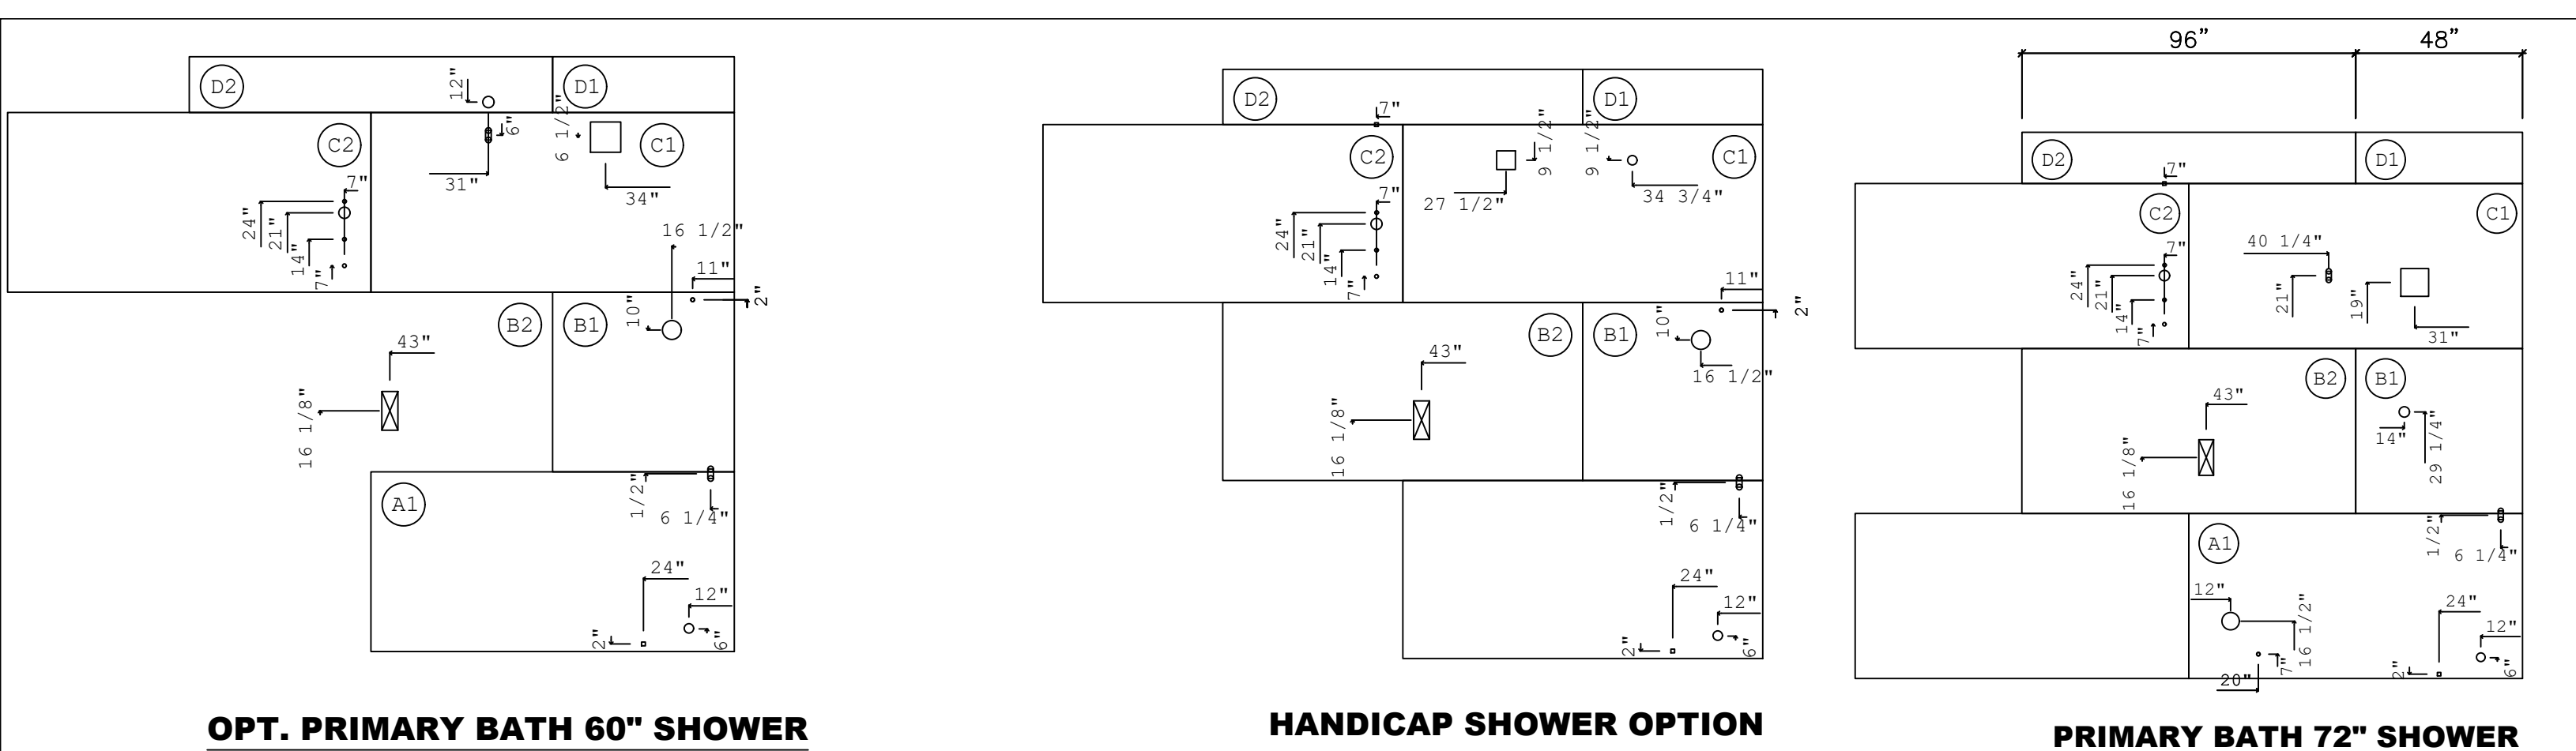


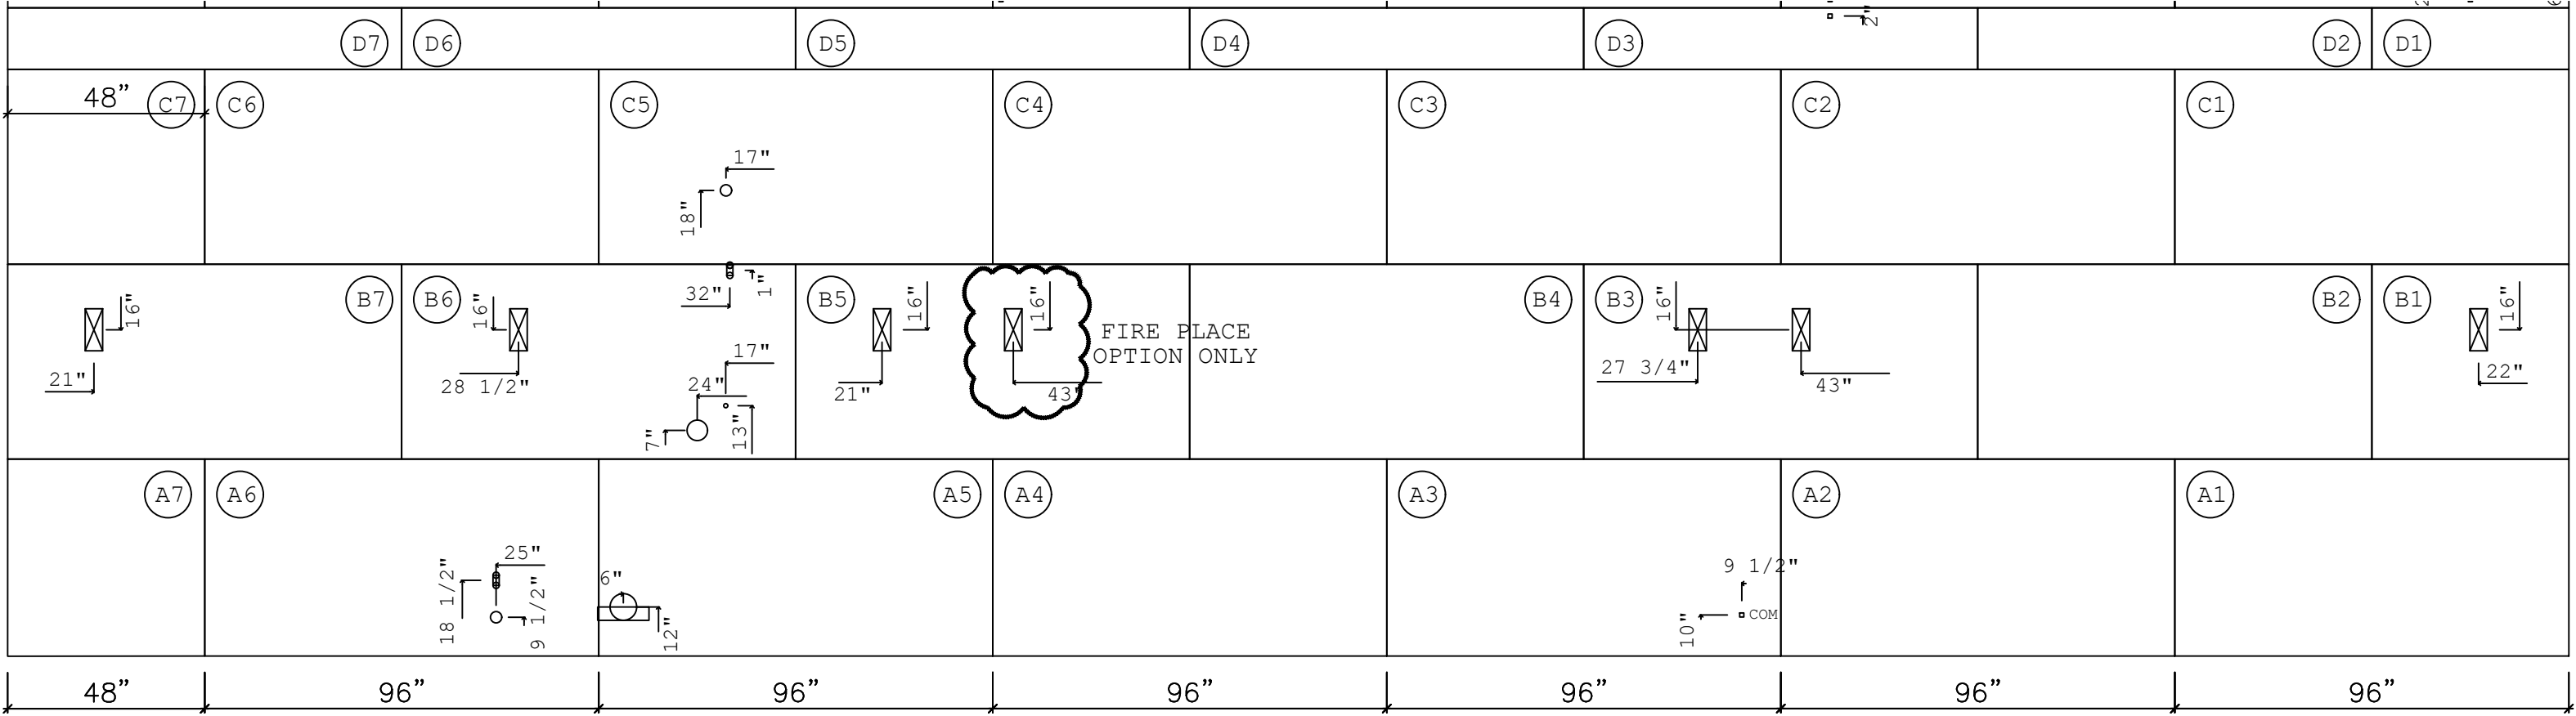


REV #	DATE	DESCRIPTION

The diagram illustrates a deck layout with a central fireplace area. The deck is divided into sections labeled A1 through A6, B1 through B7, C1 through C6, and D1 through D7. Dimensions are provided for various sections and callouts. A fireplace option is shown in the center, with a note indicating it is an option only. The layout includes a central area labeled 'FIRE PLACE OPTION ONLY' and a 'COM' label near the bottom right.


SHEET:	FLOOR DECKING A HALF PLAN 2x4	Clayton 1420 Mountain Rd, Andersonville, TN 37705 PH: 865.494.7800 FAX: 865.494.0243	HILBORN, WERNER, CARTER, AND ASSOCIATES, INC. 1627 SOUTH MYRTLE AVE. CLEARWATER, FL. 33756	DRAWING # 34M401 MODEL # MTN28523A DATE: 5/20/2026 SCALE: N.T.S.	MODEL: MOUNTAINEER 52 (28'x52') SERIES: MOUNTAINEER PRODUCT DESIGNER: BRIAN K. RIFFEY	STD PLAN *CONDITIONED*: 1,369 FT² REV. BY: REV. DATE:
--------	----------------------------------	--	---	--	---	---

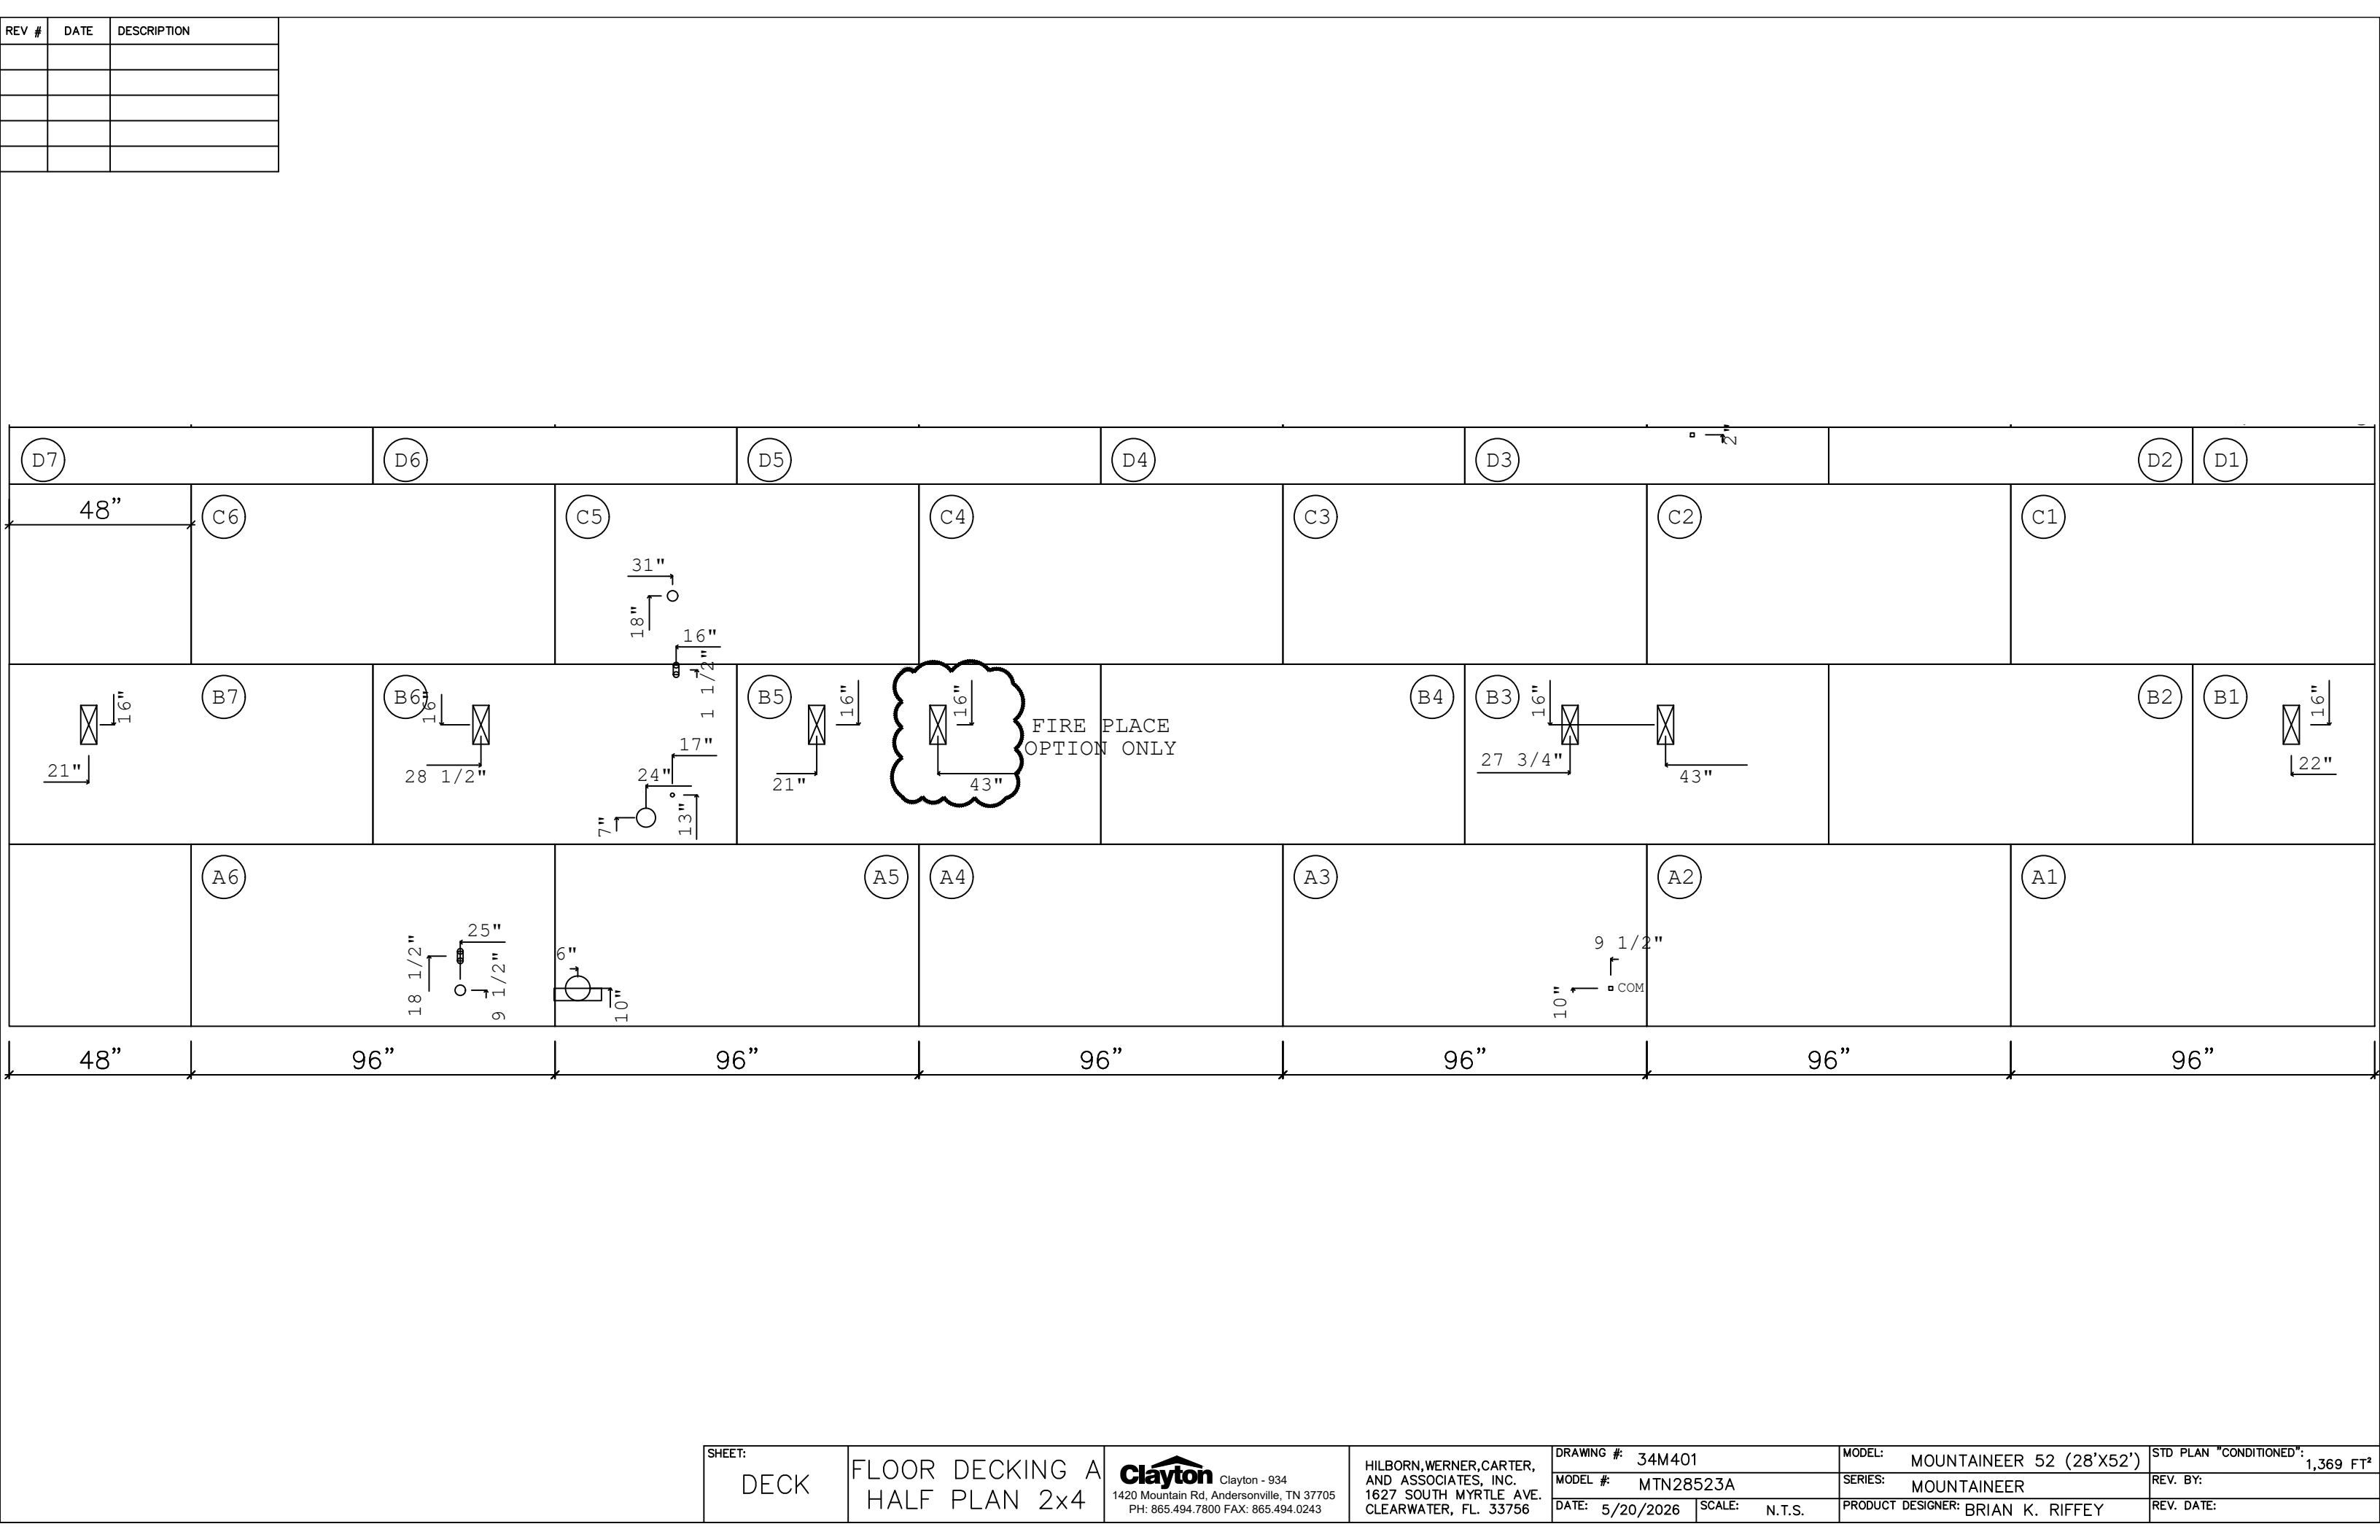


REV #	DATE	DESCRIPTION

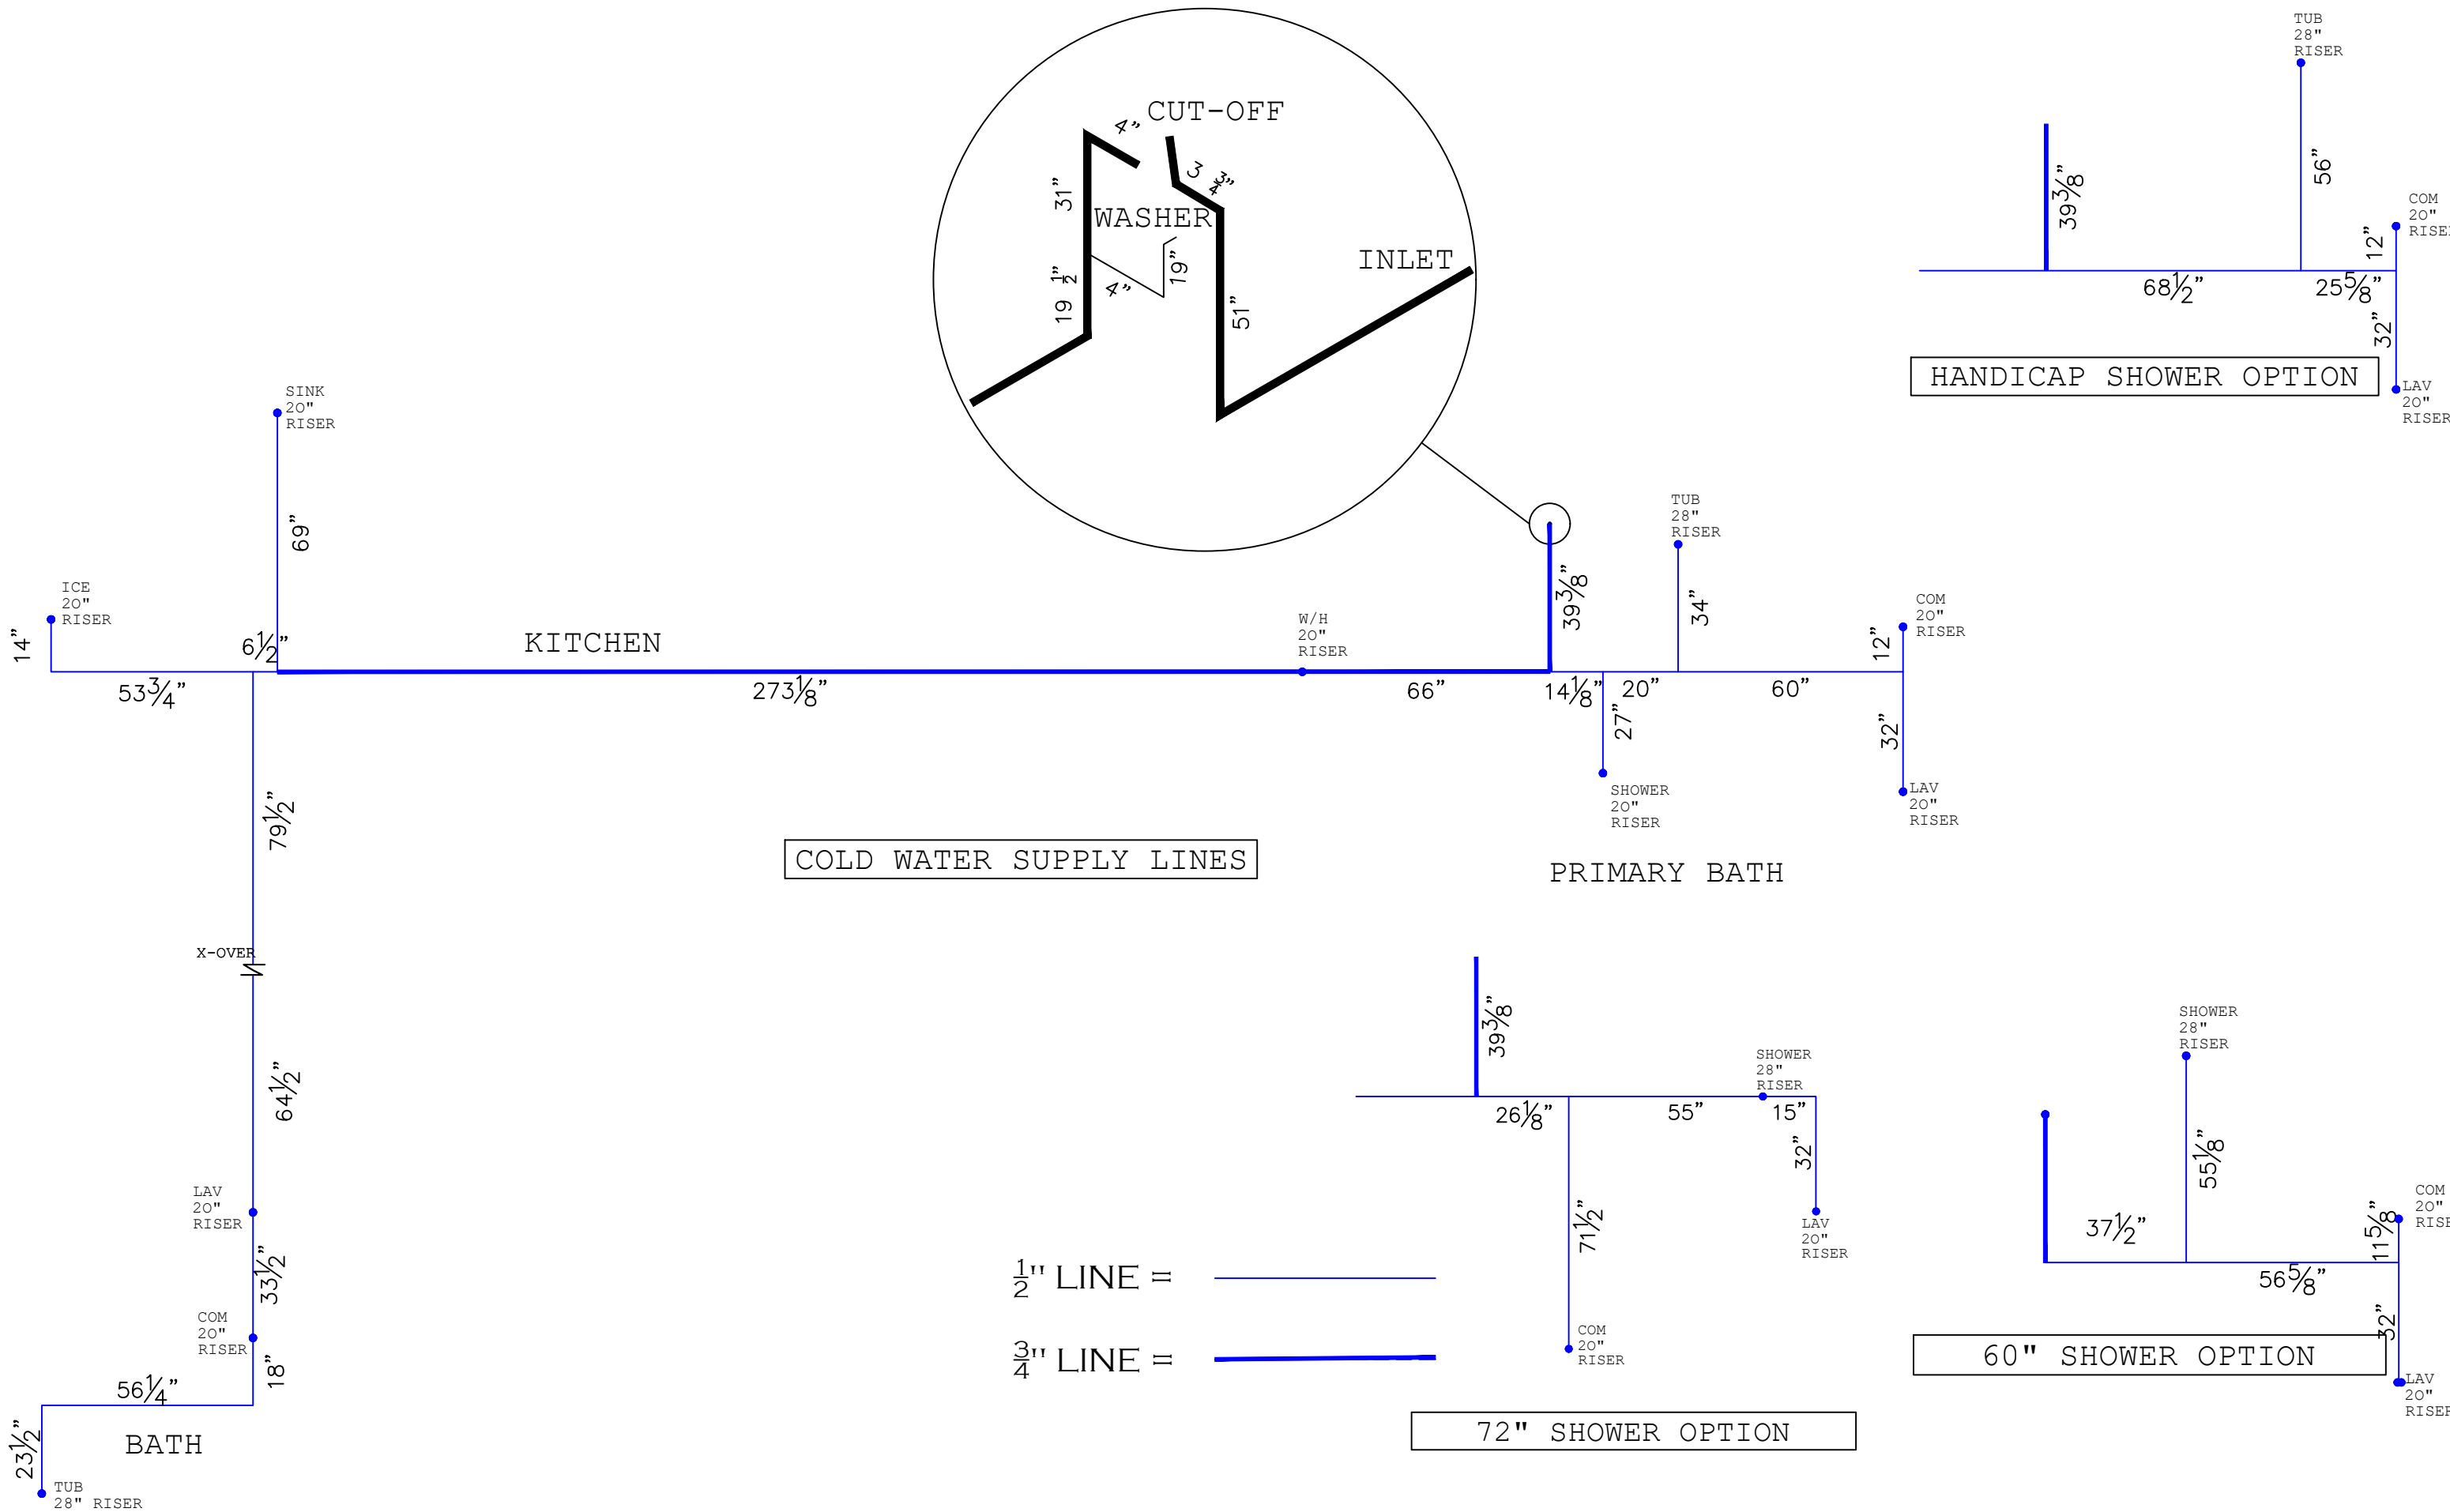



SHEET: CW	2D COLD WATER SUPPLY LINES	 Clayton - 934 1420 Mountain Rd, Andersonville, TN 37705 PH: 865.494.7800 FAX: 865.494.0243	HILBORN, WERNER, CARTER, AND ASSOCIATES, INC. 1627 SOUTH MYRTLE AVE. CLEARWATER, FL. 33756	DRAWING #: 34M401		MODEL: MOUNTAINEER 52 (28'x52')	STD PLAN "CONDITIONED": 1,369 F
				MODEL #: MTN28523A		SERIES: MOUNTAINEER	REV. BY:
				DATE: 5/20/2026	SCALE: N.T.S.	PRODUCT DESIGNER: BRIAN K. RIFFEY	REV. DATE:

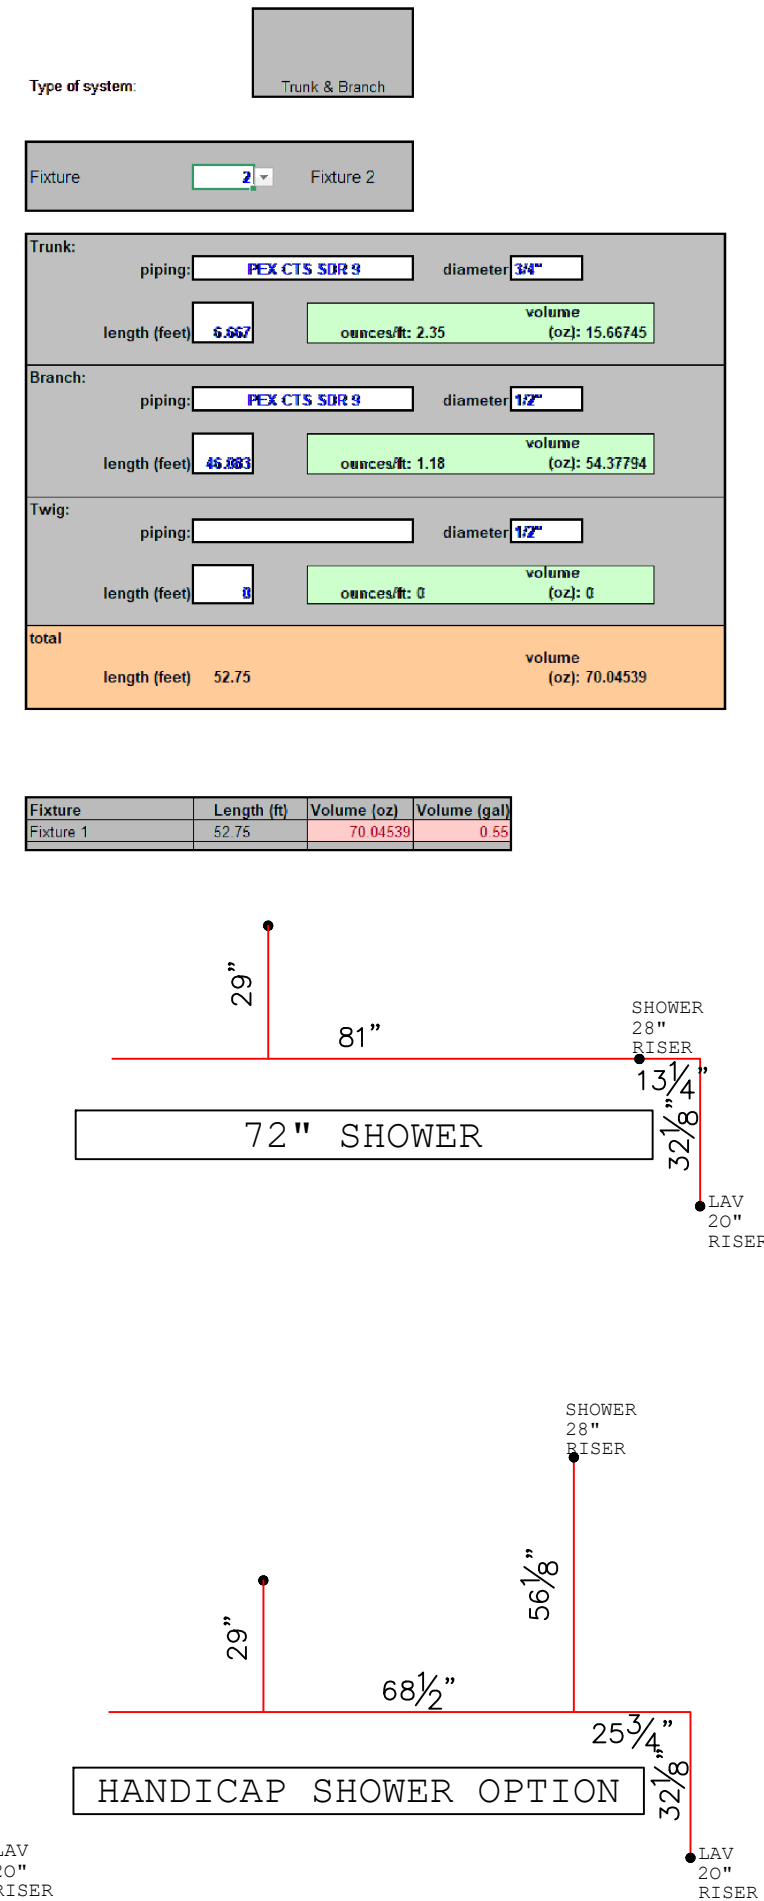


SHEET: HW	2D HOT WATER SUPPLY LINES	 Clayton - 934 1420 Mountain Rd, Andersonville, TN 37705 PH: 865.494.7800 FAX: 865.494.0243	HILBORN, WERNER, CARTER, AND ASSOCIATES, INC. 1627 SOUTH MYRTLE AVE. CLEARWATER, FL. 33756	DRAWING #: 34M401		MODEL: MOUNTAINEER 52 (28'x52')	STD PLAN "CONDITIONED": 1,369 FT ²
				MODEL #: MTN28523A		SERIES: MOUNTAINEER	REV. BY:
				DATE: 5/20/2026	SCALE: N.T.S.	PRODUCT DESIGNER: BRIAN K. RIFFEY	REV. DATE:

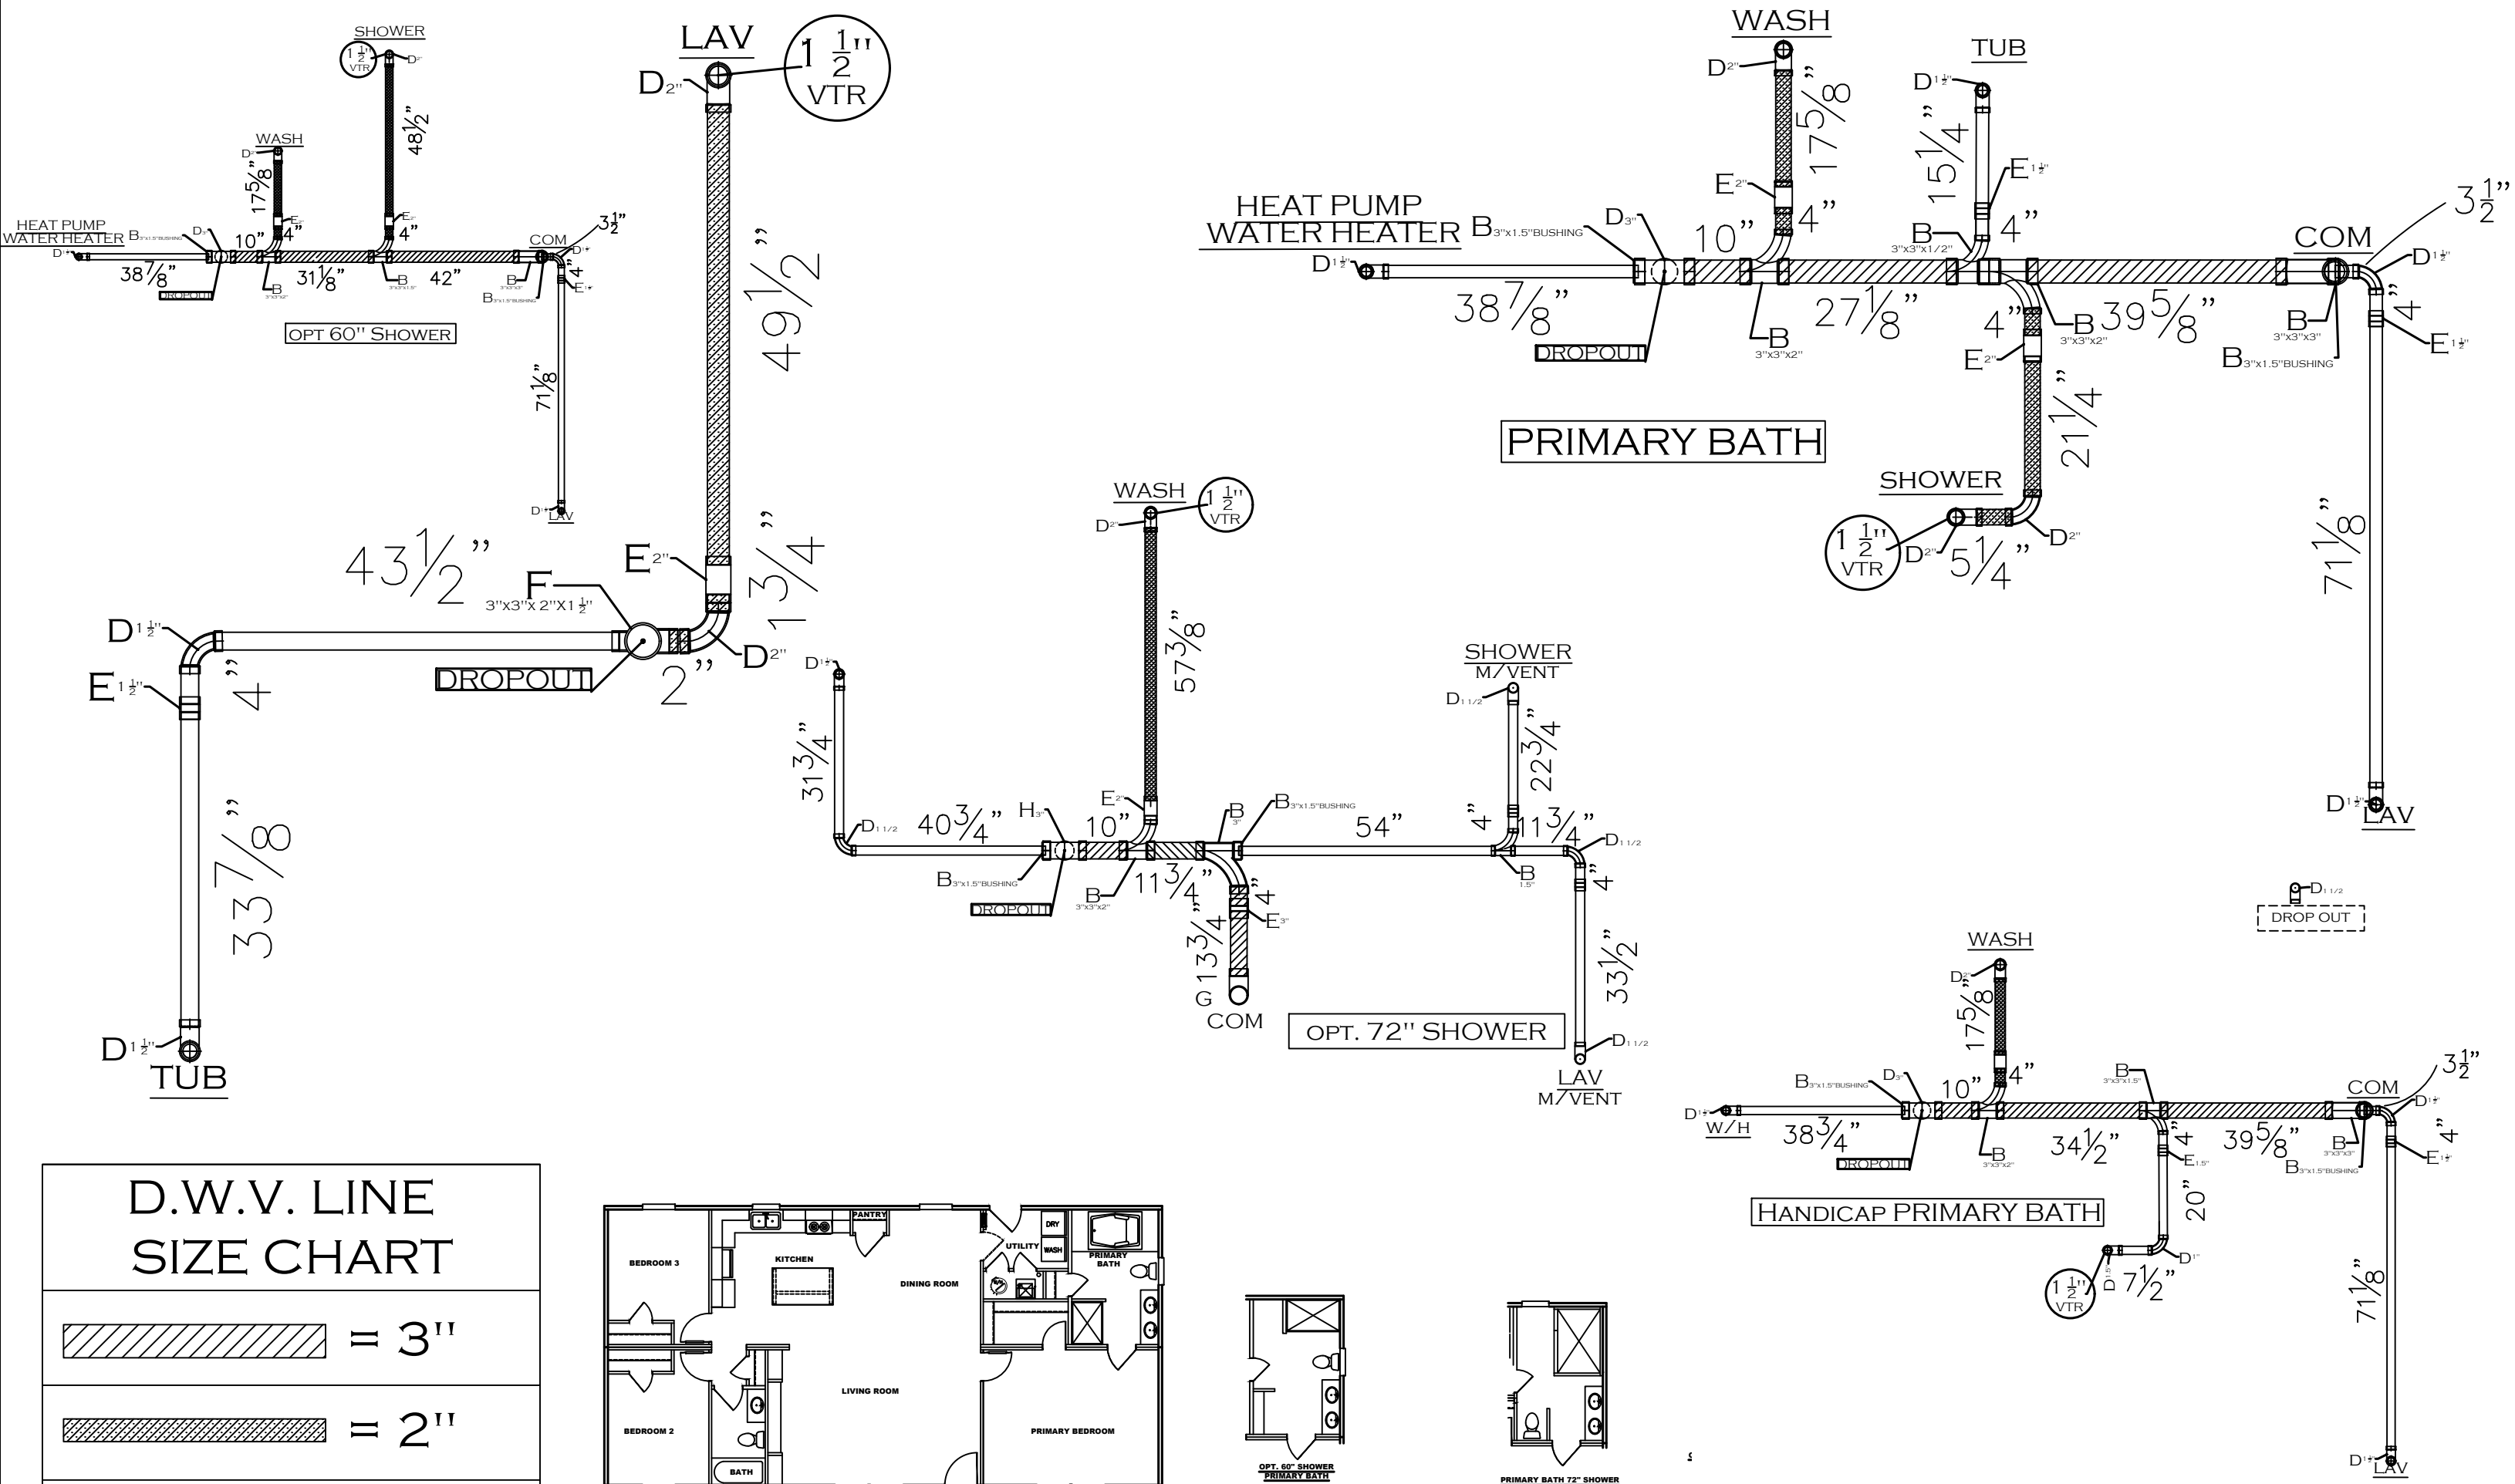

D.W.V. LINE SIZE CHART	
	= 3"
	= 2"
	= 1 1/2"





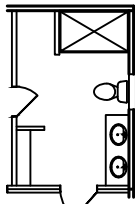
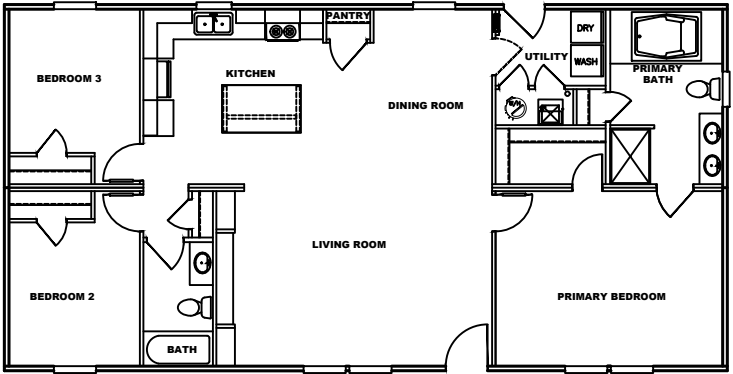


OPT. 60" SHOWER
PRIMARY BATH

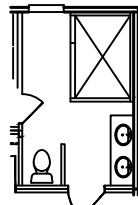


PRIMARY BATH 72" SHOWER
OPTION



SHEET: DRAIN	2D DRAIN LINES 2X6	Clayton - 934 1420 Mountain Rd, Andersonville, TN 37705 PH: 865.494.7800 FAX: 865.494.0243	HILBORN, WERNER, CARTER, AND ASSOCIATES, INC. 1627 SOUTH MYRTLE AVE. CLEARWATER, FL. 33756	DRAWING #:	34M401	MODEL:	MOUNTAINEER 52 (28'x52')	STD PLAN *CONDITIONED*:	1,369 FT²
				MODEL #:	MTN28523A	SERIES:	MOUNTAINEER	REV. BY:	
				DATE:	5/20/2026	SCALE:	N.T.S.	PRODUCT DESIGNER:	BRIAN K. RIFFEY
								REV. DATE:	

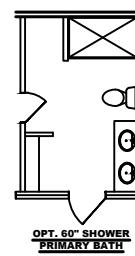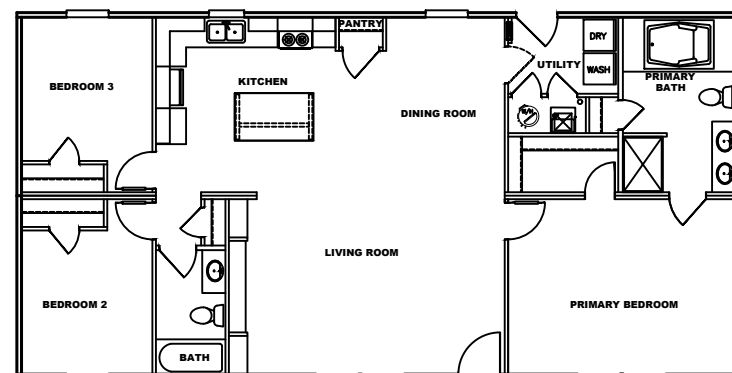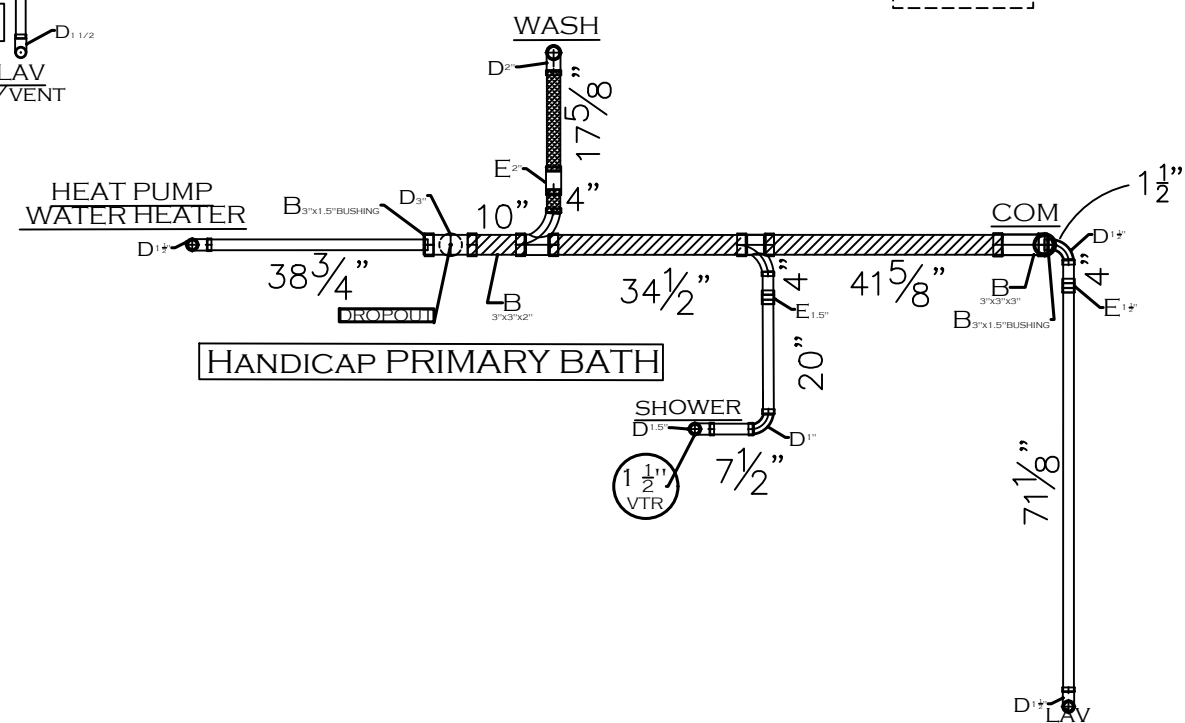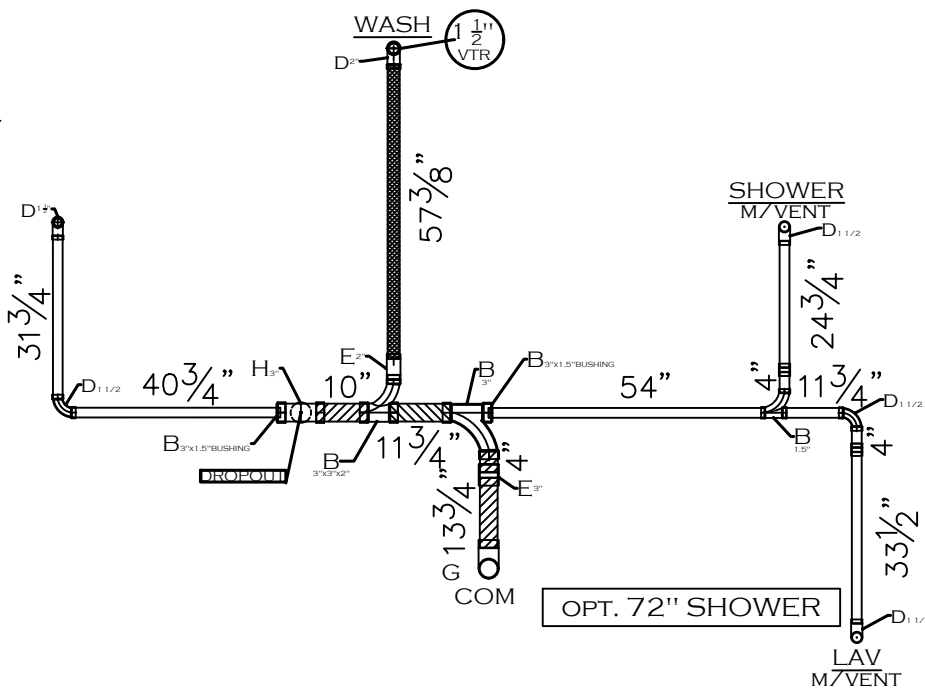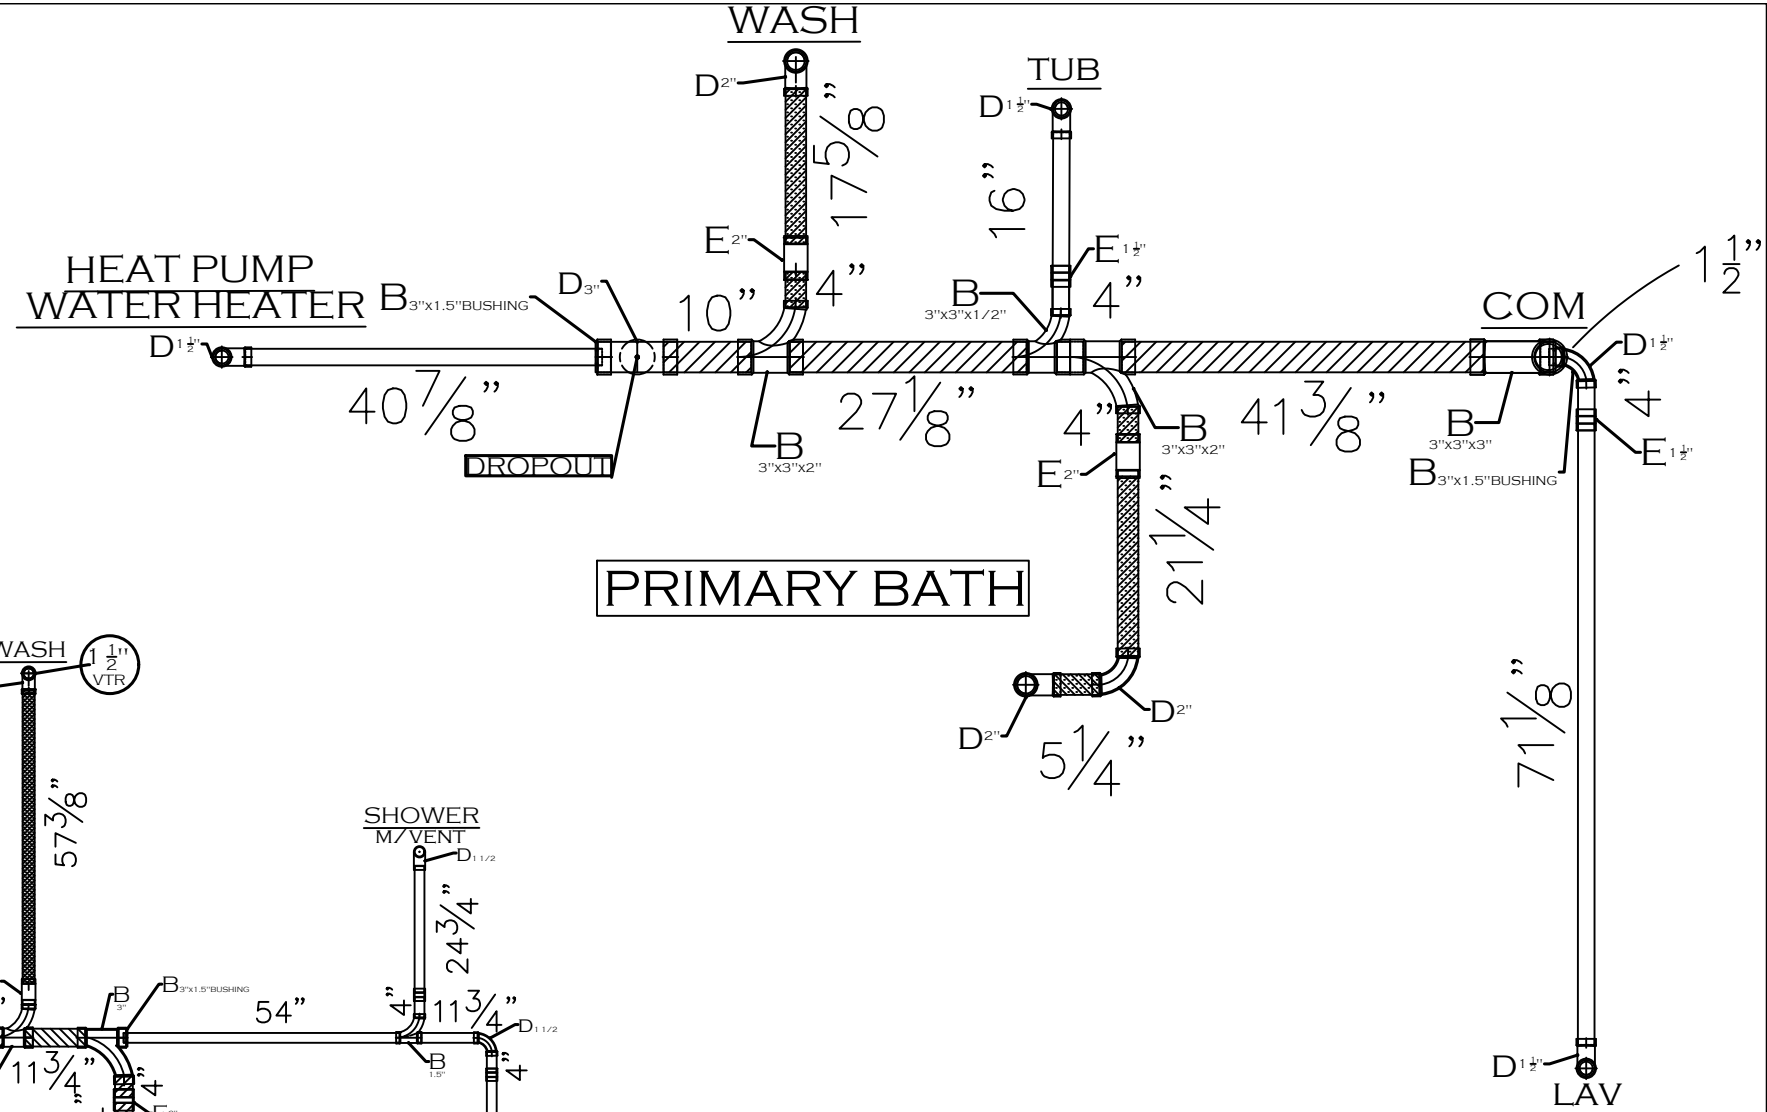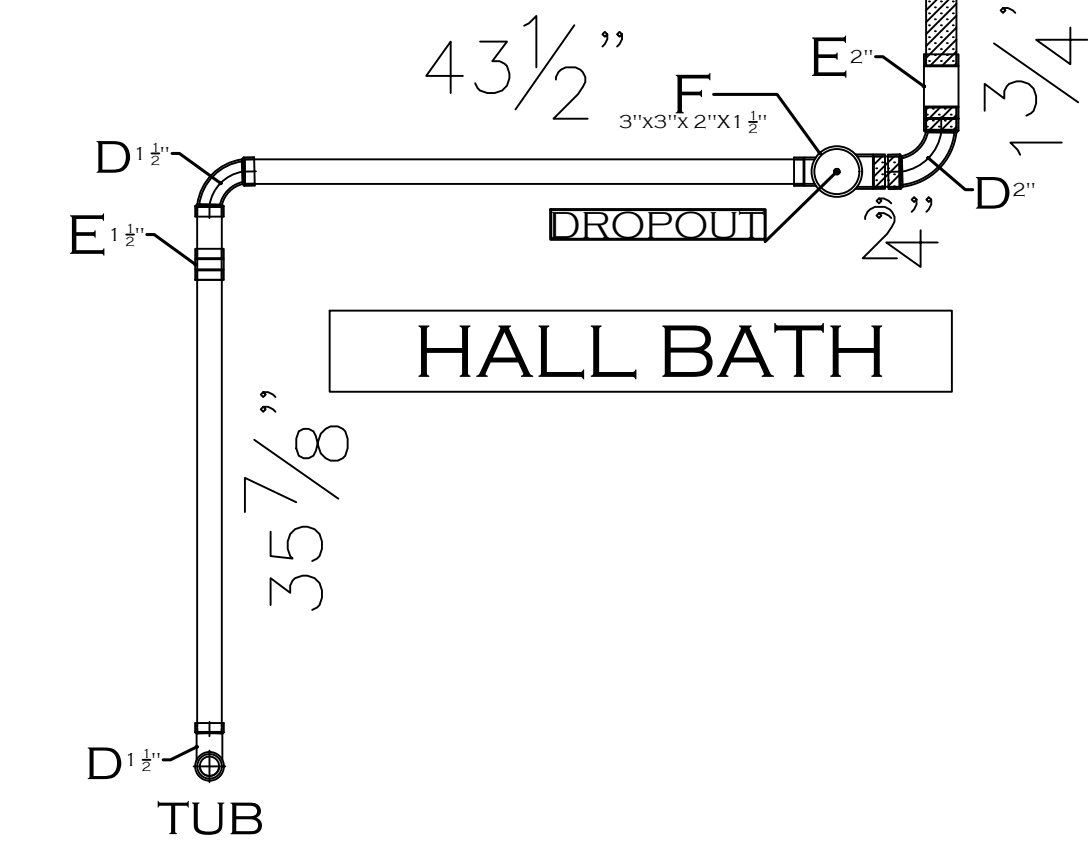


REV. DATE:	
------------	--

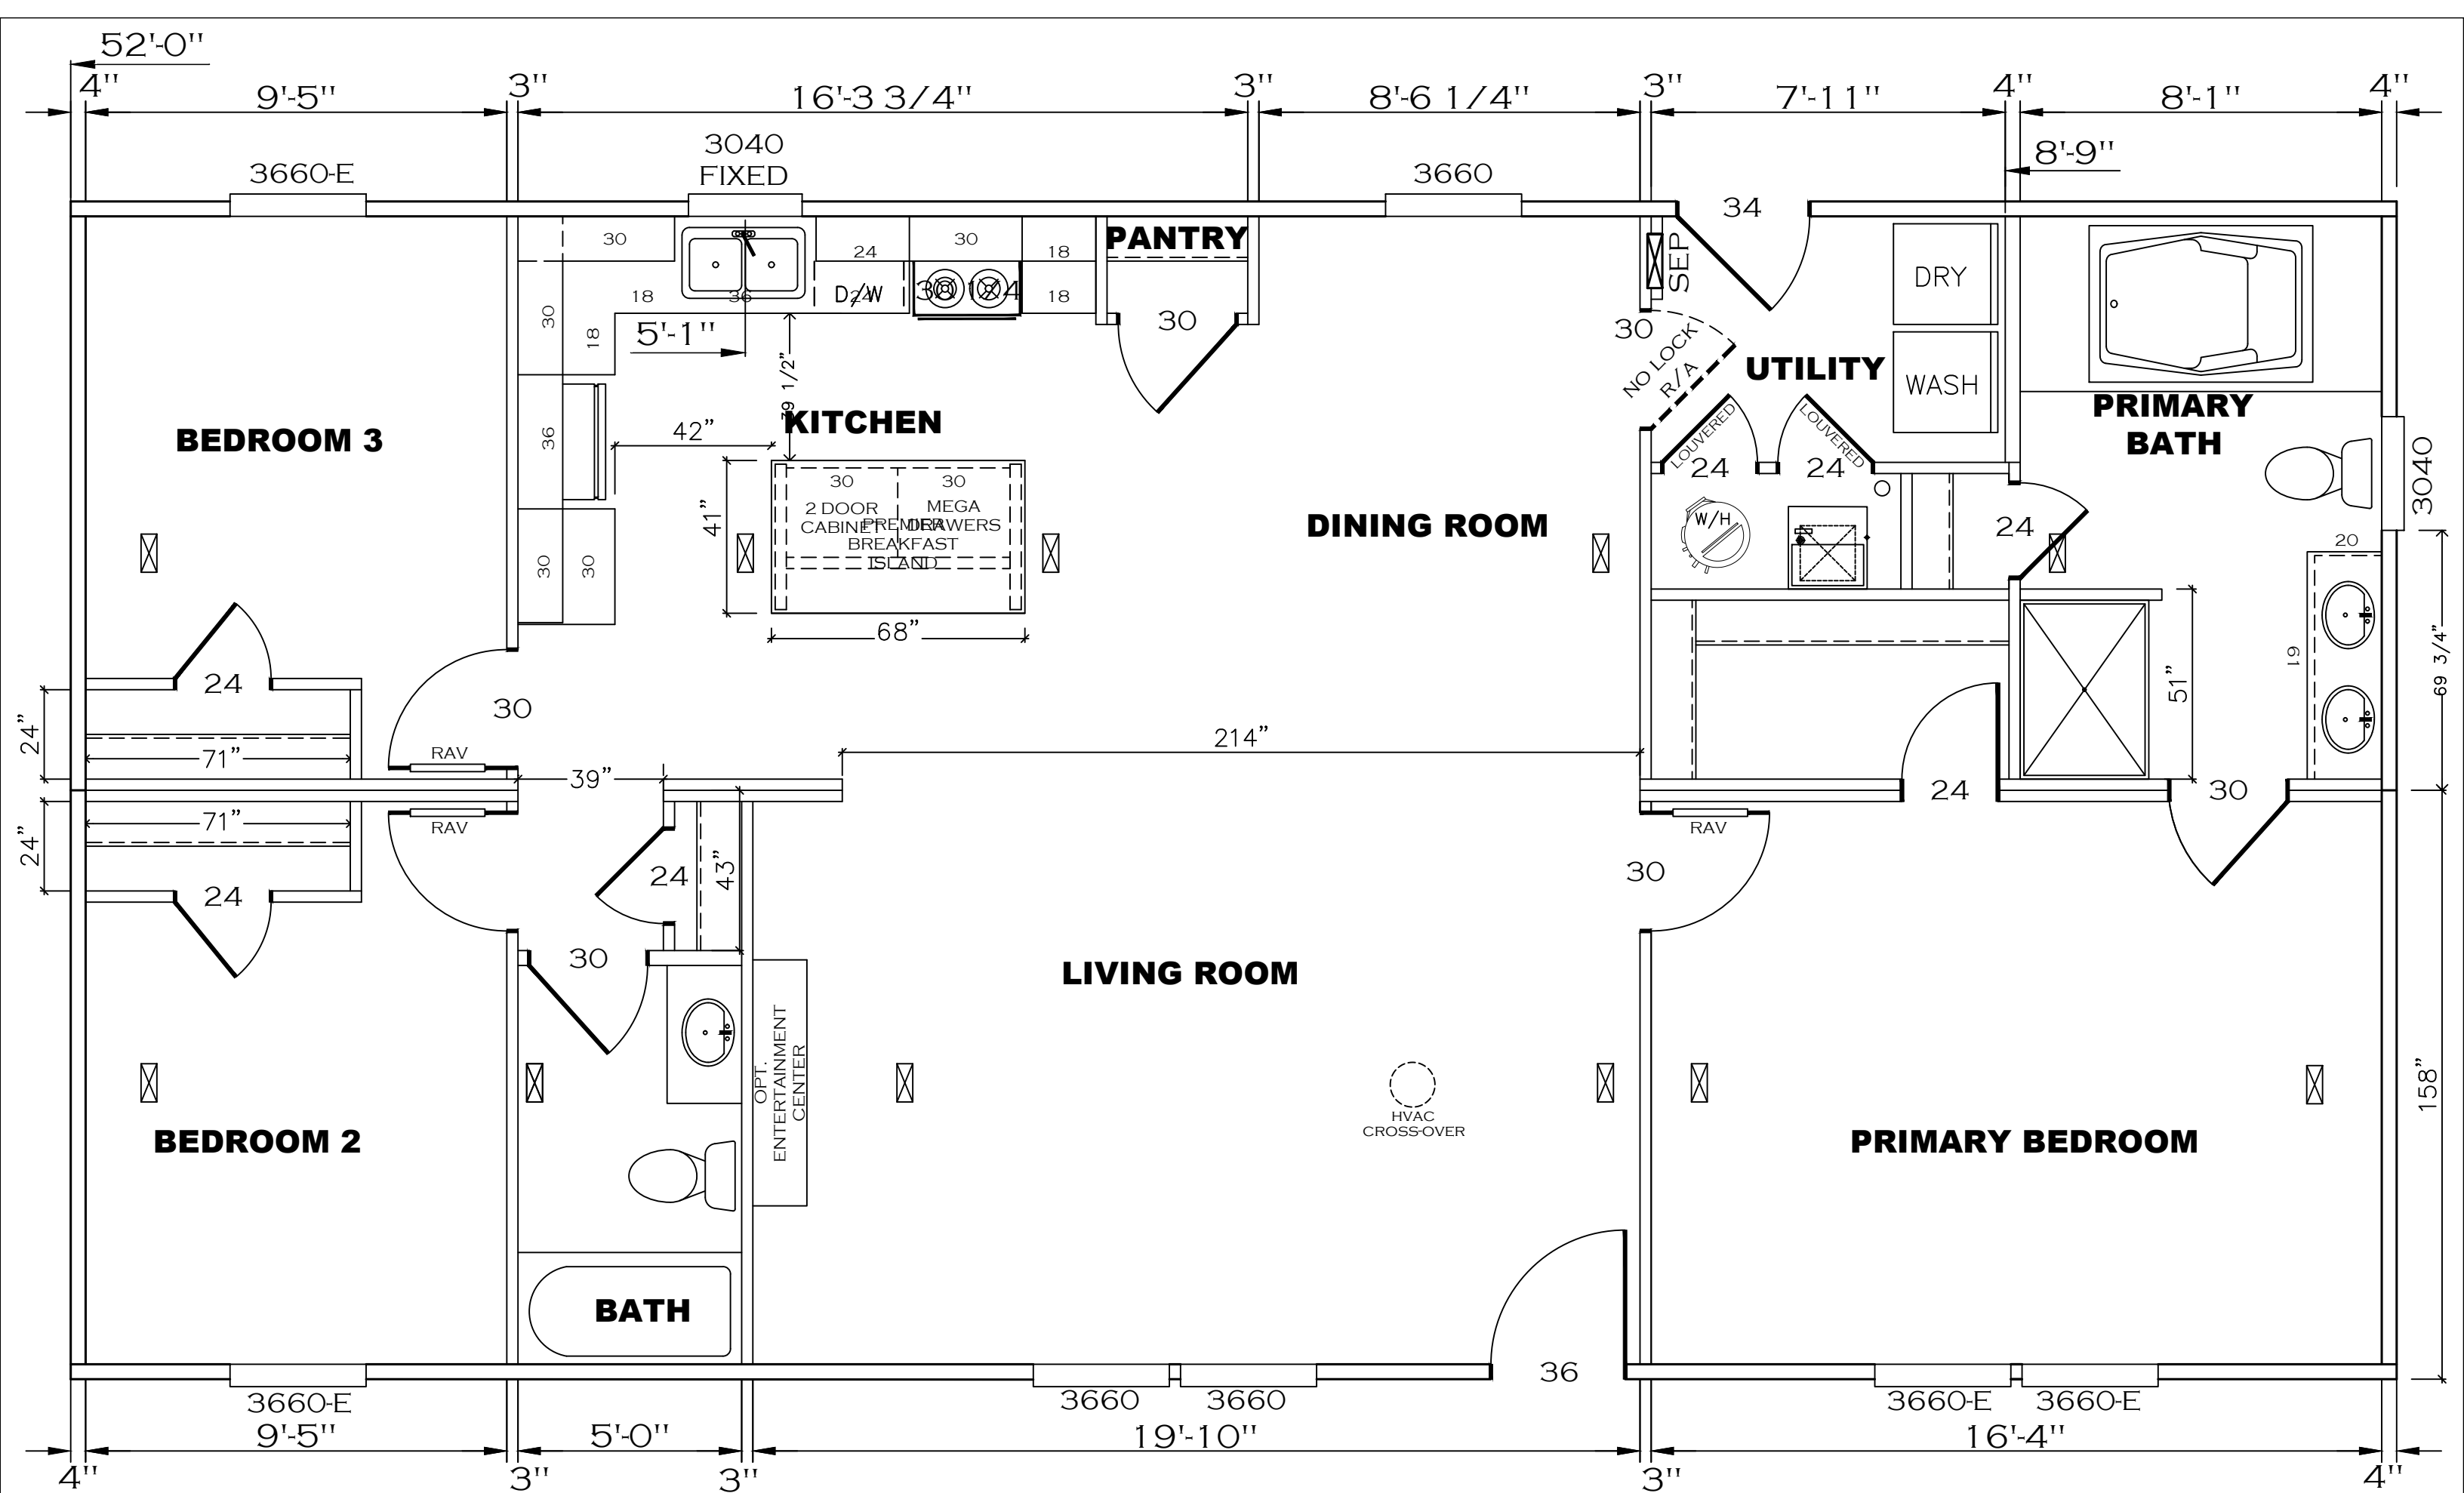


SHEET:	SHOP	CONSTRUCTION FLOOR PLAN	 Clayton - 934 1420 Mountain Rd, Andersonville, TN 37705 PH: 865.494.7800 FAX: 865.494.0243	HILBORN, WERNER, CARTER, AND ASSOCIATES, INC. 1627 SOUTH MYRTLE AVE. CLEARWATER, FL. 33756	DRAWING #	34M401	MODEL:	MOUNTAINEER 52 (28'x52')	STD PLAN *CONDITIONED*:	1,369 FT²
					MODEL #	MTN28523A	SERIES:	MOUNTAINEER	REV. BY:	
					DATE:	4/2/2026	SCALE:	N.T.S.	PRODUCT DESIGNER:	BRIAN K. RIFFEY
									REV. DATE:	

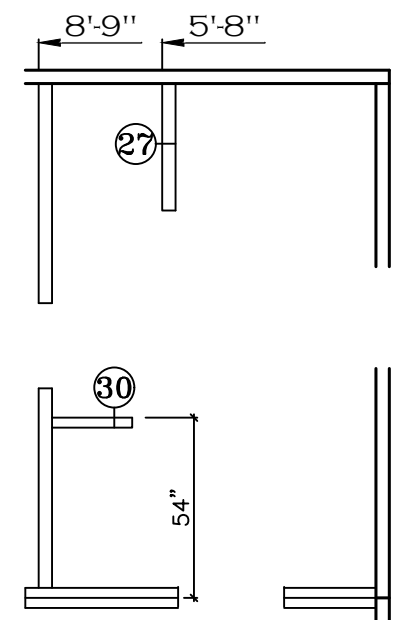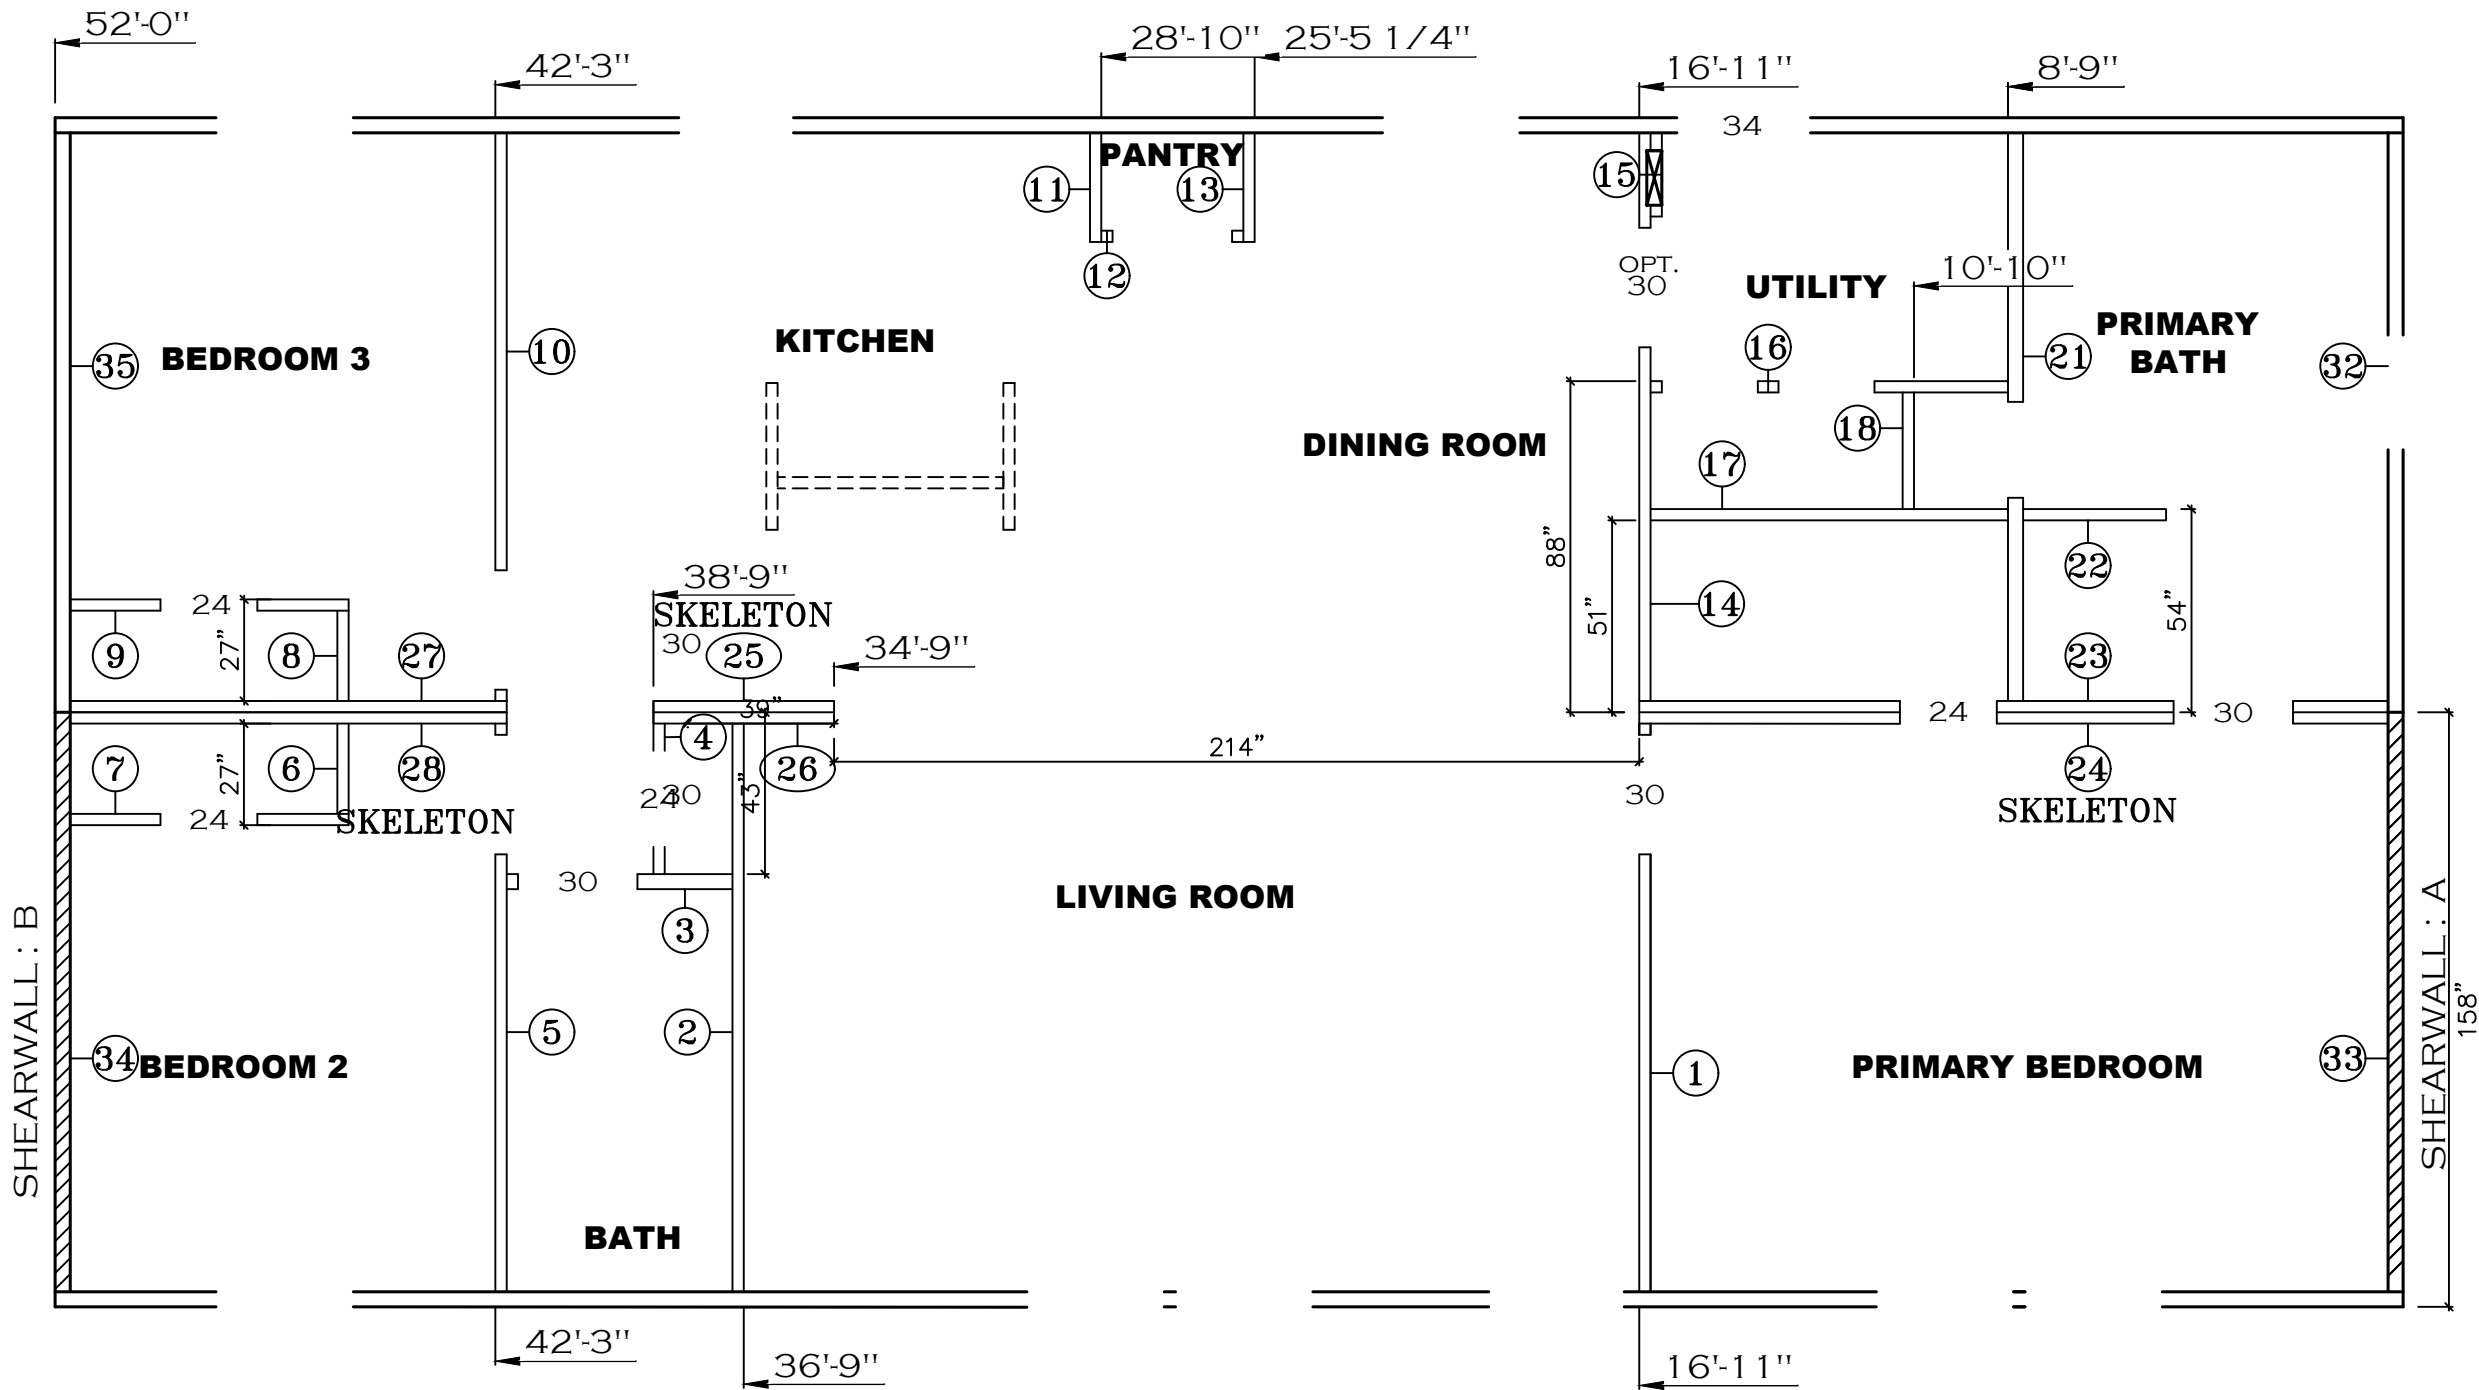


**OPT. 60" SHOWER
PRIMARY BATH**

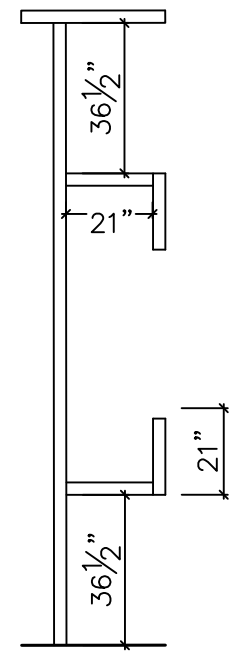


OPT. LIVING ROOM FIREPLACE

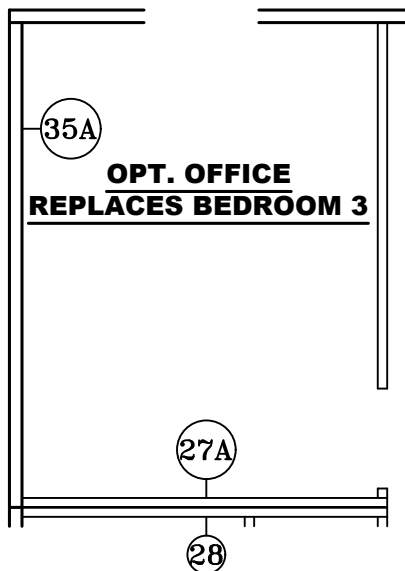


SHEET:	BASE	WALL SET PLAN	 Clayton - 934 1420 Mountain Rd, Andersonville, TN 37705 PH: 865.494.7800 FAX: 865.494.0243	HILBORN, WERNER, CARTER, AND ASSOCIATES, INC. 1627 SOUTH MYRTLE AVE. CLEARWATER, FL. 33756	DRAWING #: 34M401		MODEL: MOUNTAINEER 52 (28'x52')	STD PLAN *CONDITIONED*:
					MODEL #: MTN28523A		SERIES: MOUNTAINEER	1,369 FT²
					DATE: 5/20/2026	SCALE: N.T.S.	PRODUCT DESIGNER: BRIAN K. RIFFEY	REV. BY:
								REV. DATE:

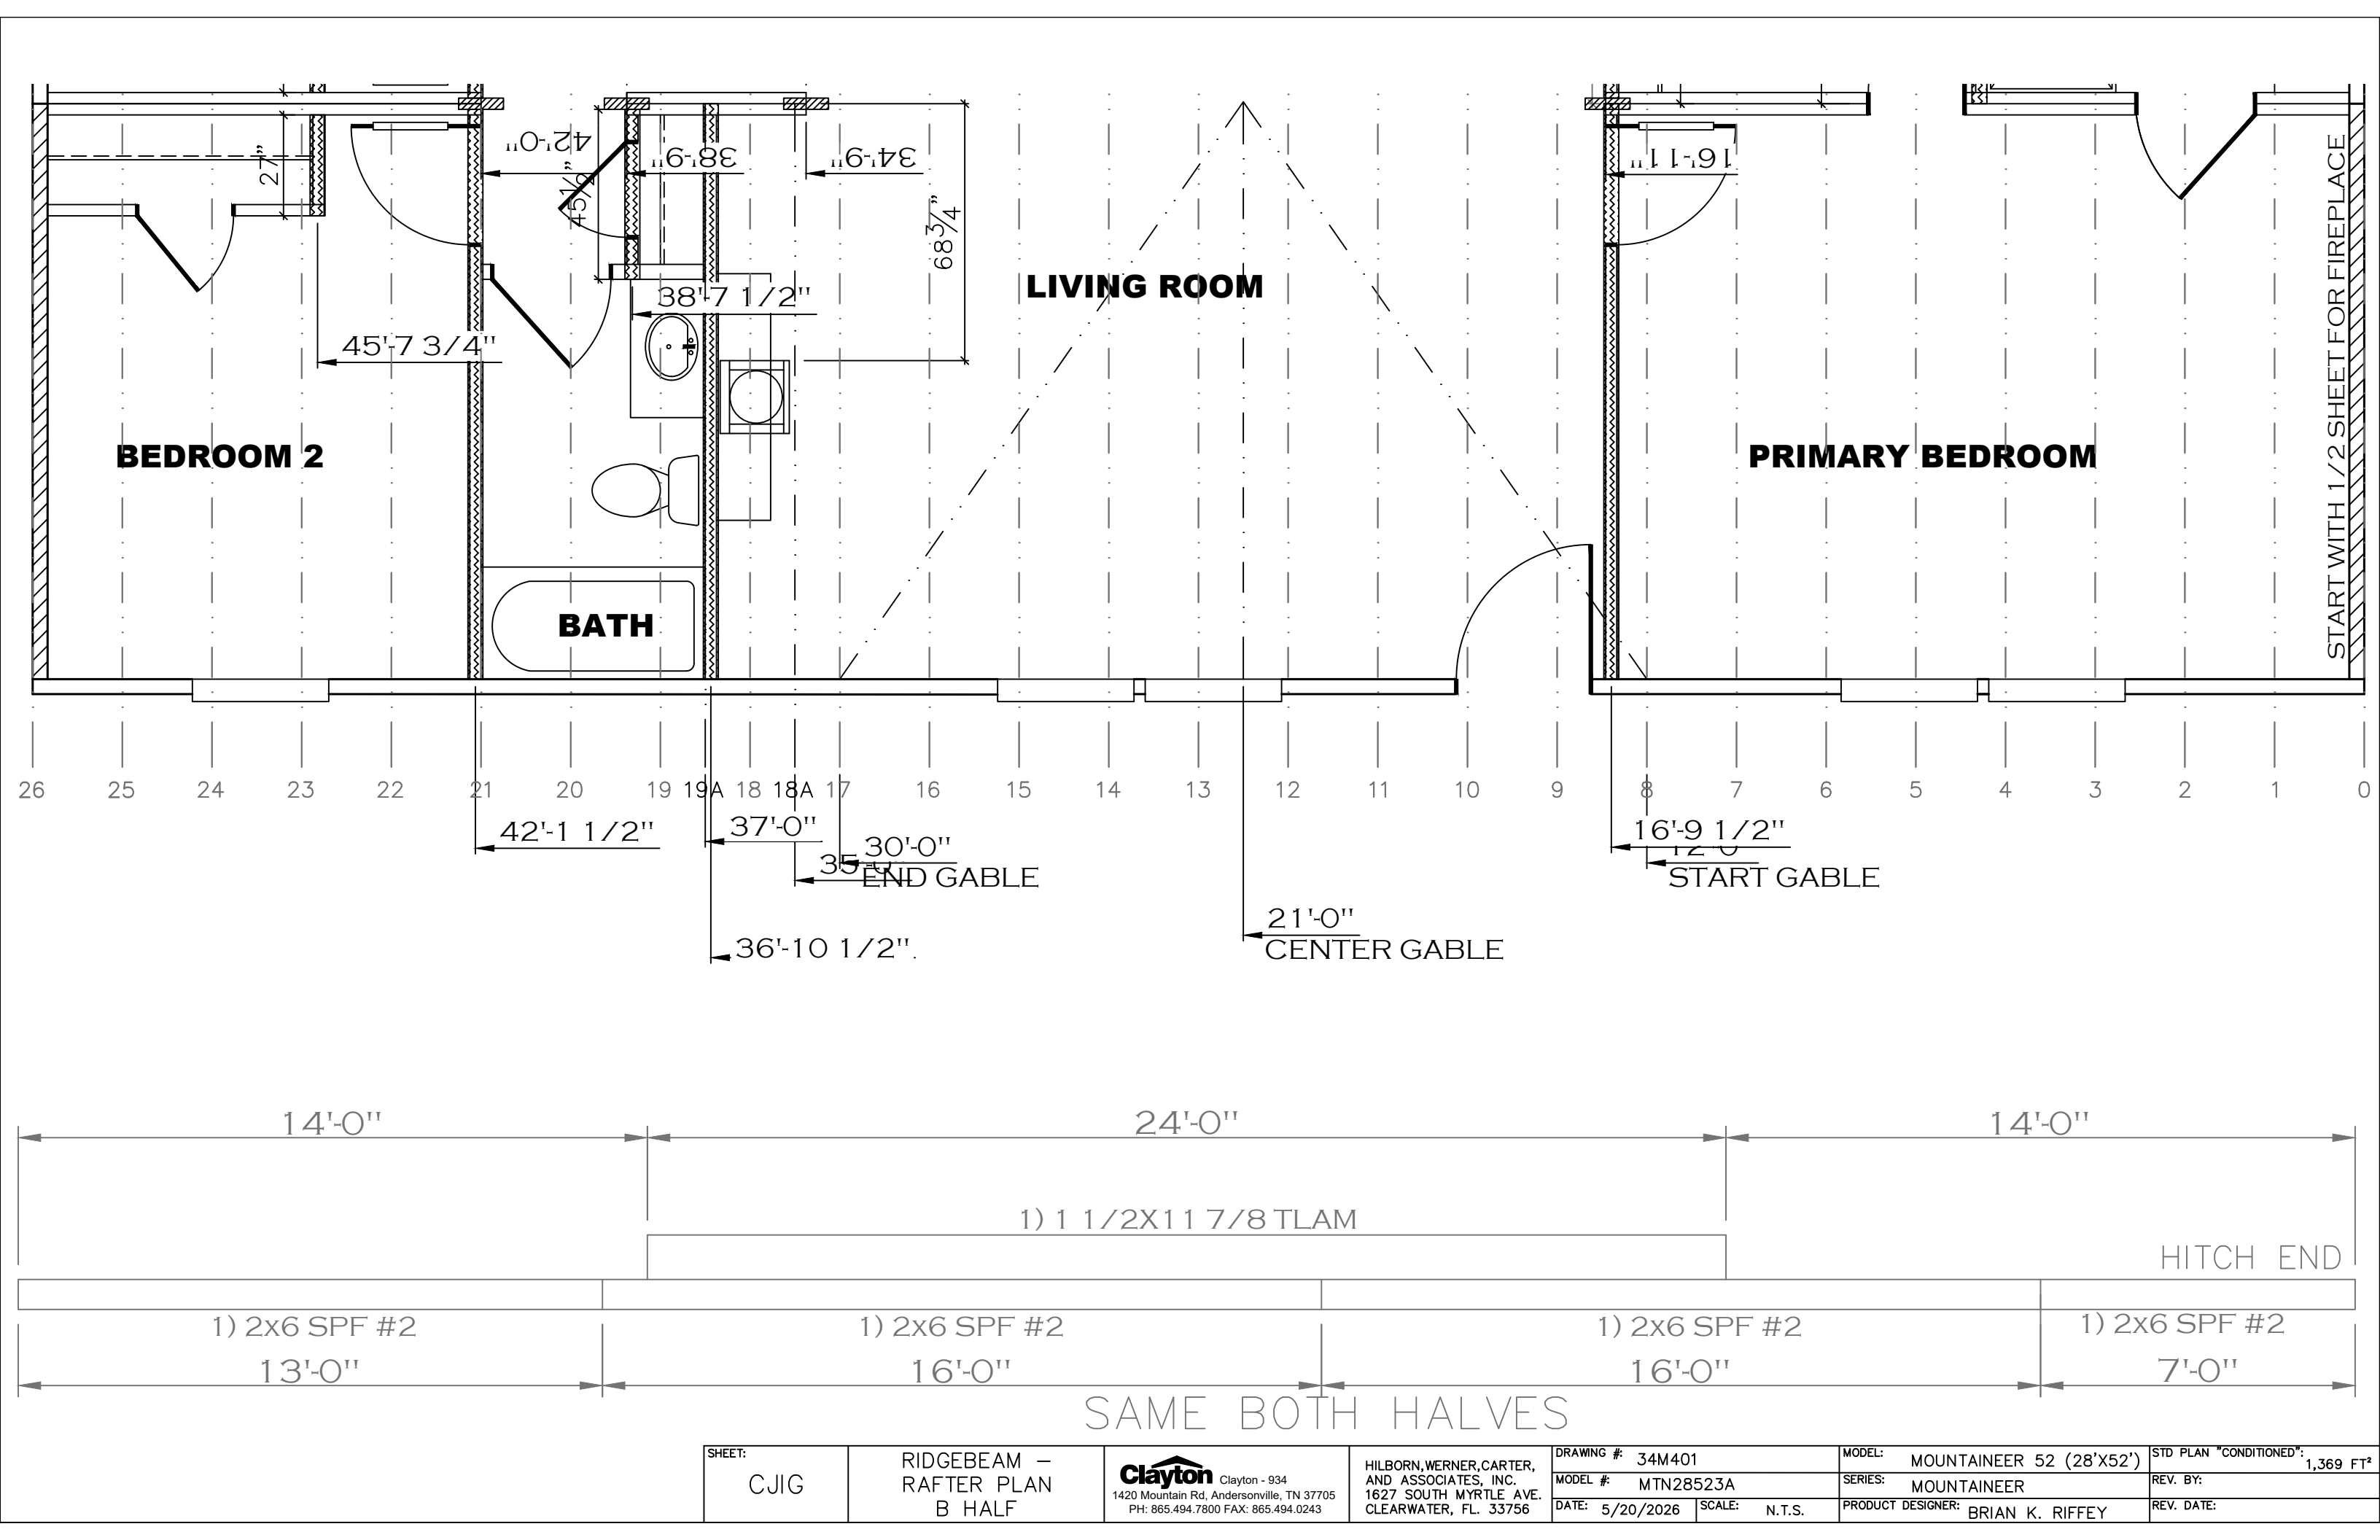

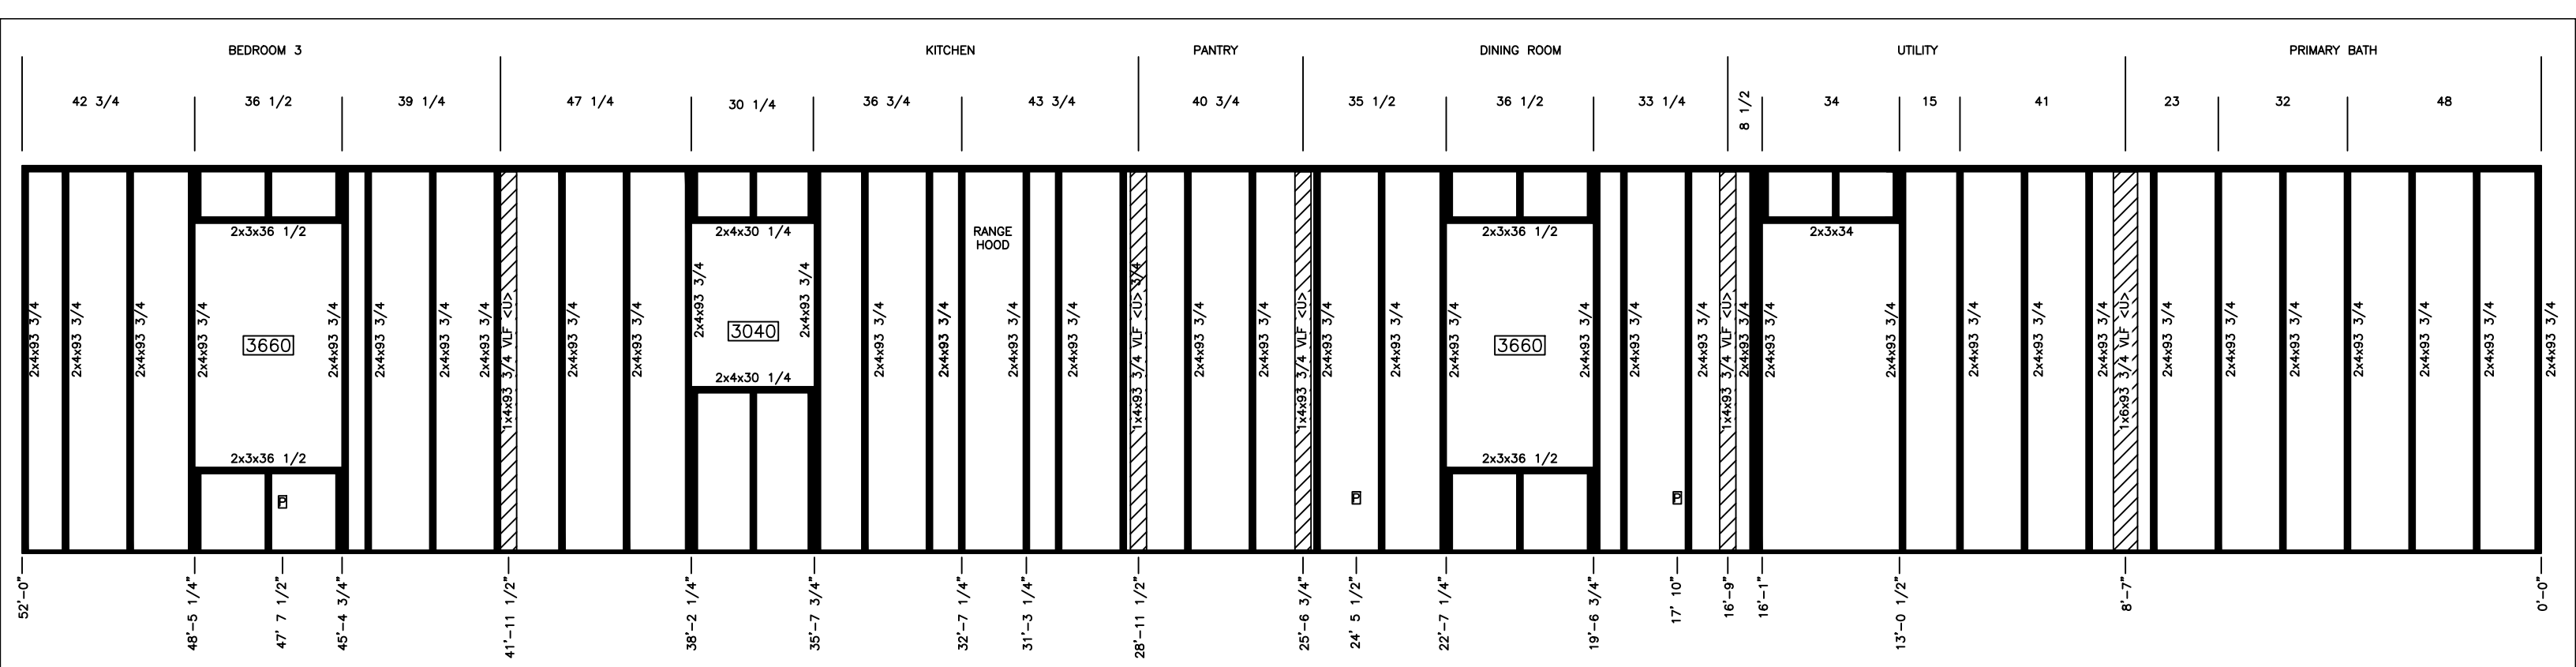


B - HALF

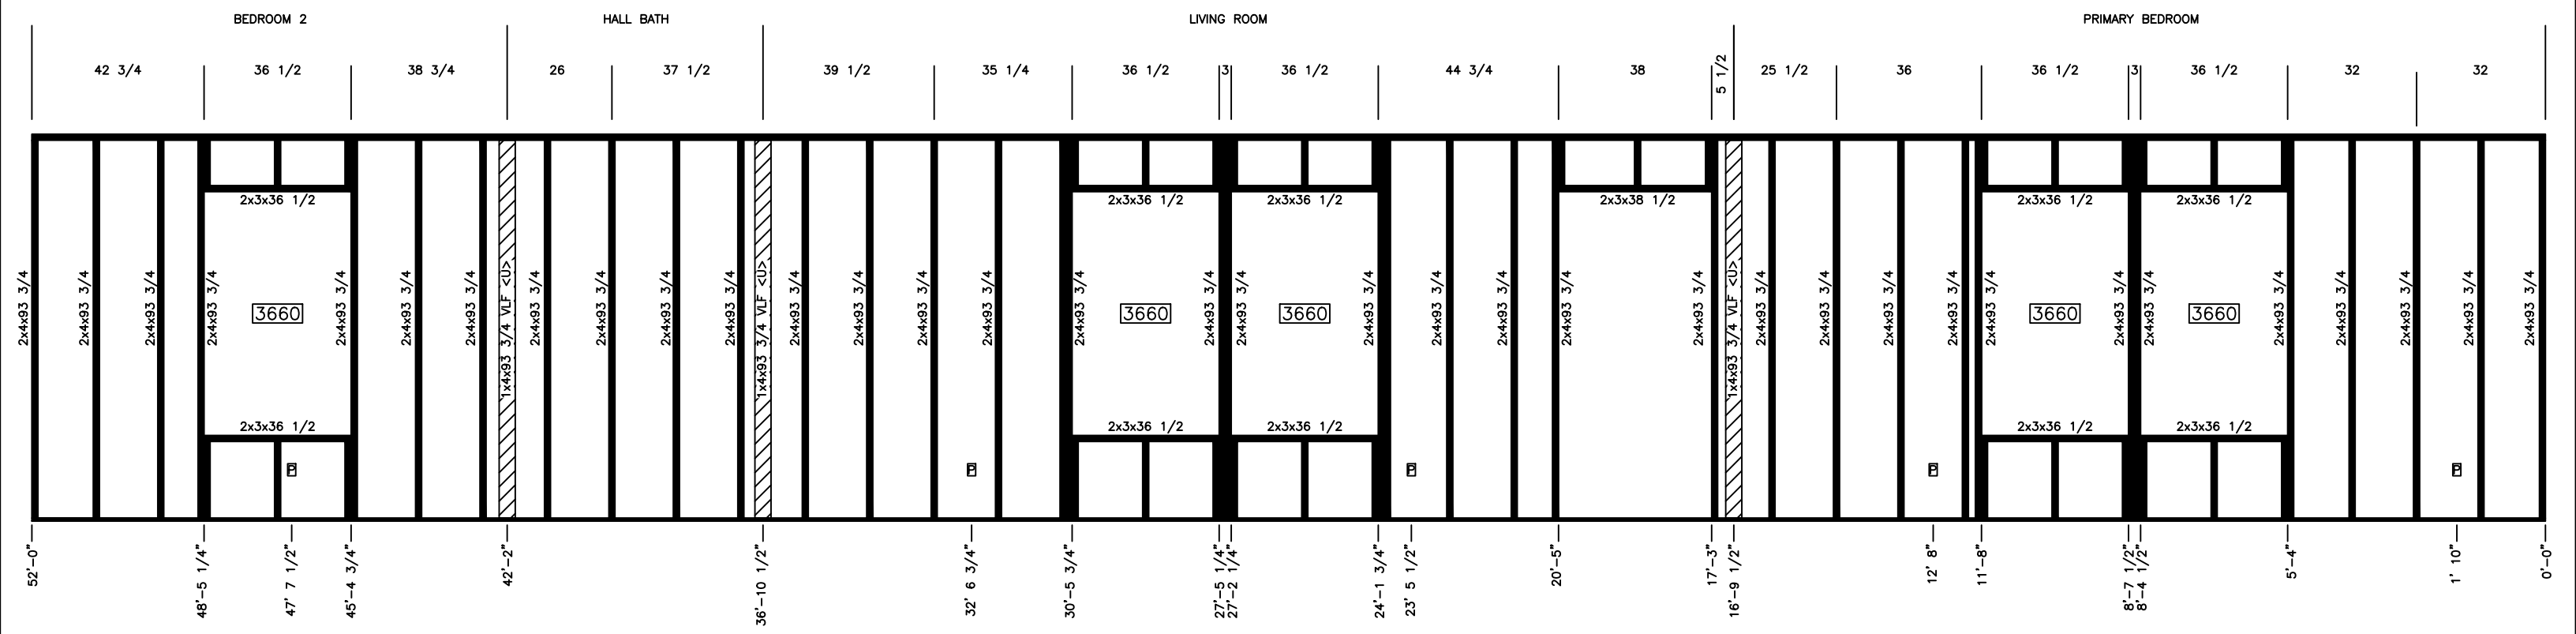

A - HALF

SHEET:	BASE	WALL SET PLAN	 Clayton - 934 1420 Mountain Rd, Andersonville, TN 37705 PH: 865.494.7800 FAX: 865.494.0243	HILBORN, WERNER, CARTER, AND ASSOCIATES, INC. 1627 SOUTH MYRTLE AVE. CLEARWATER, FL. 33756	DRAWING # 34M401		MODEL: MOUNTAINEER 52 (28'x52')		STD PLAN *CONDITIONED*: 1,369 FT²	
					MODEL # MTN28523A		SERIES: MOUNTAINEER		REV. BY:	
					DATE: 5/20/2026		SCALE: N.T.S.		PRODUCT DESIGNER: BRIAN K. RIFFEY	
									REV. DATE:	

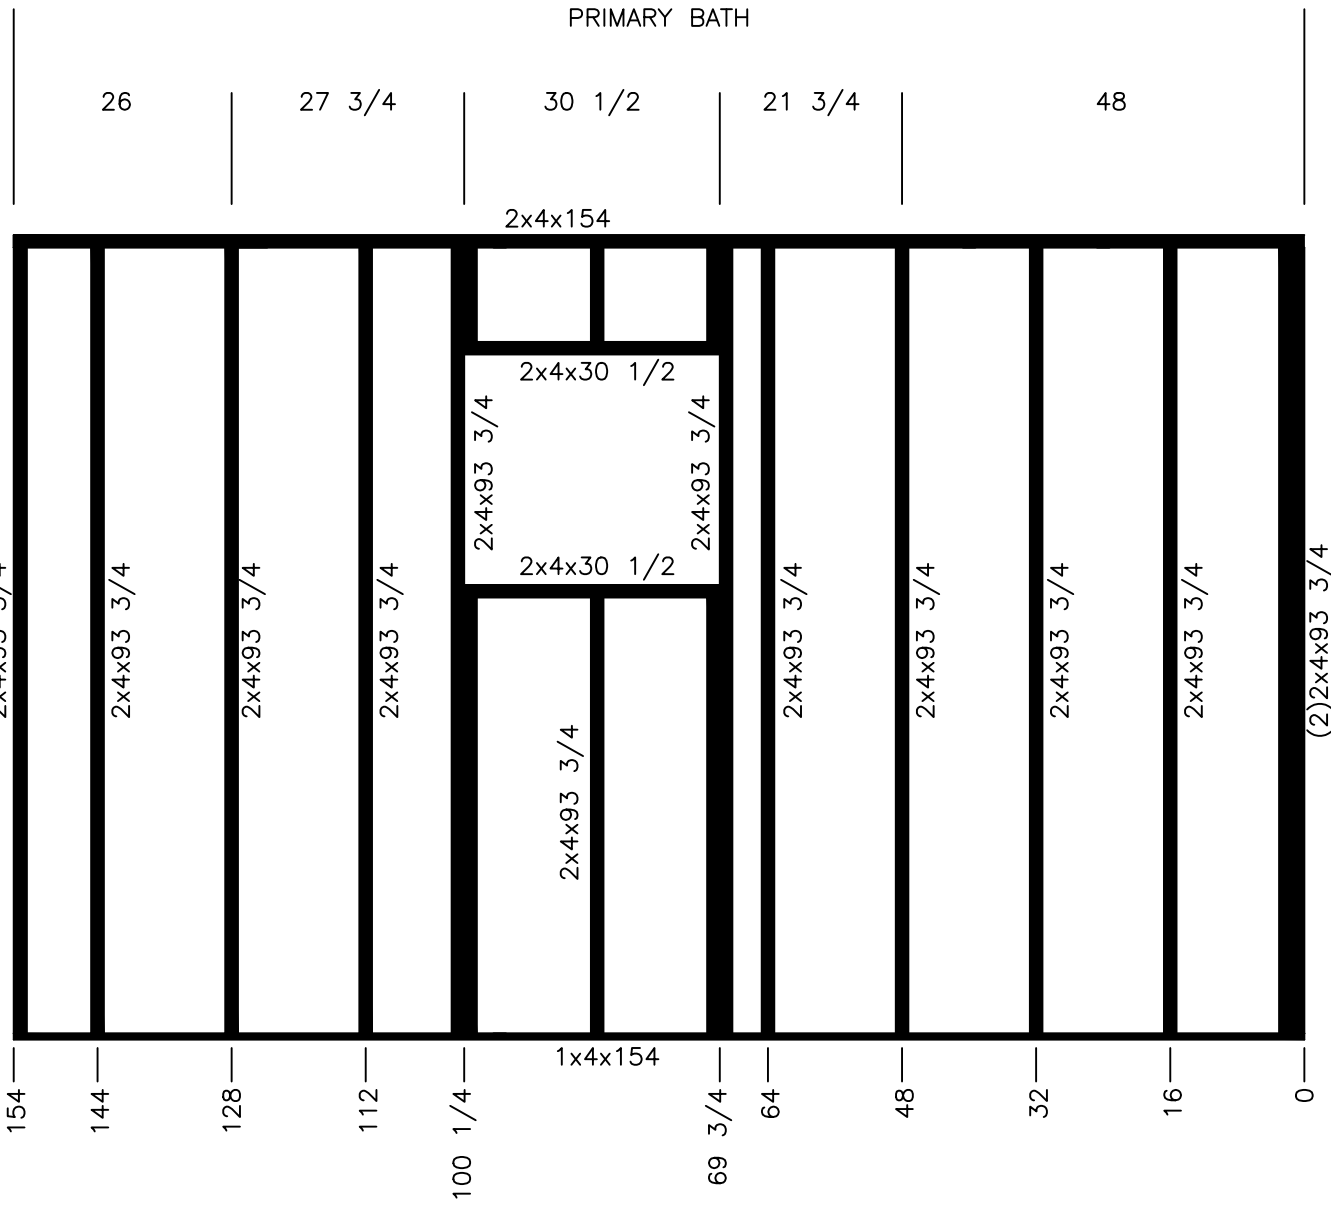

CUTLIST		
QTY	SIZE	TYPE
1	154	1x4
1	154	2x4
12	93 3/4	2x4
2	30 1/2	2x4
3	11 1/4	2x4
3	52	2x4



Model #: MTN28523A

Date: 05/11/2026

Scale:

Drawing #:

34M401

Product Designer:

B.R.K.

Model:


28' x 52' Mountaineer

WALL 32

Rev:

STUD SPACING 16"


STUD SPACING 16"

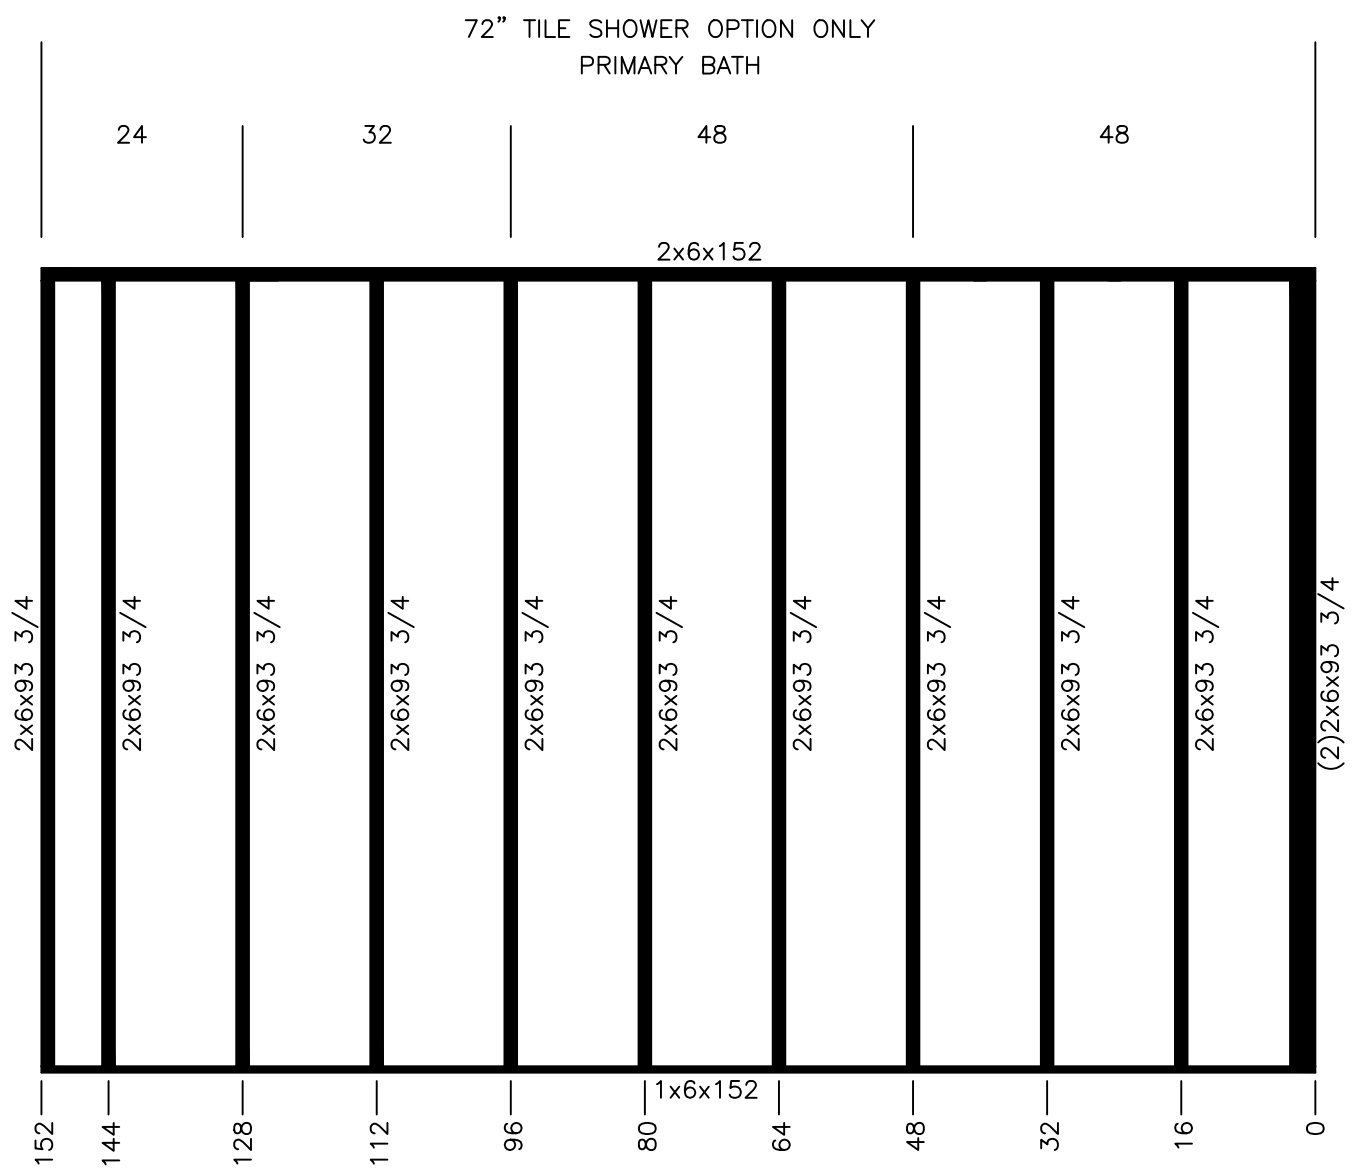

CUTLIST		
QTY	SIZE	TYPE
1	152	1x6
1	152	2x6
12	93 3/4	2x6


	Model #: MTN28523A		Drawing #: 34M401
	Date: 05/11/2026	Scale:	
Product Designer: B.R.K.	Model: 28' x 52' Mountaineer		
WALL 32A		Rev:	

STUD SPACING 16"

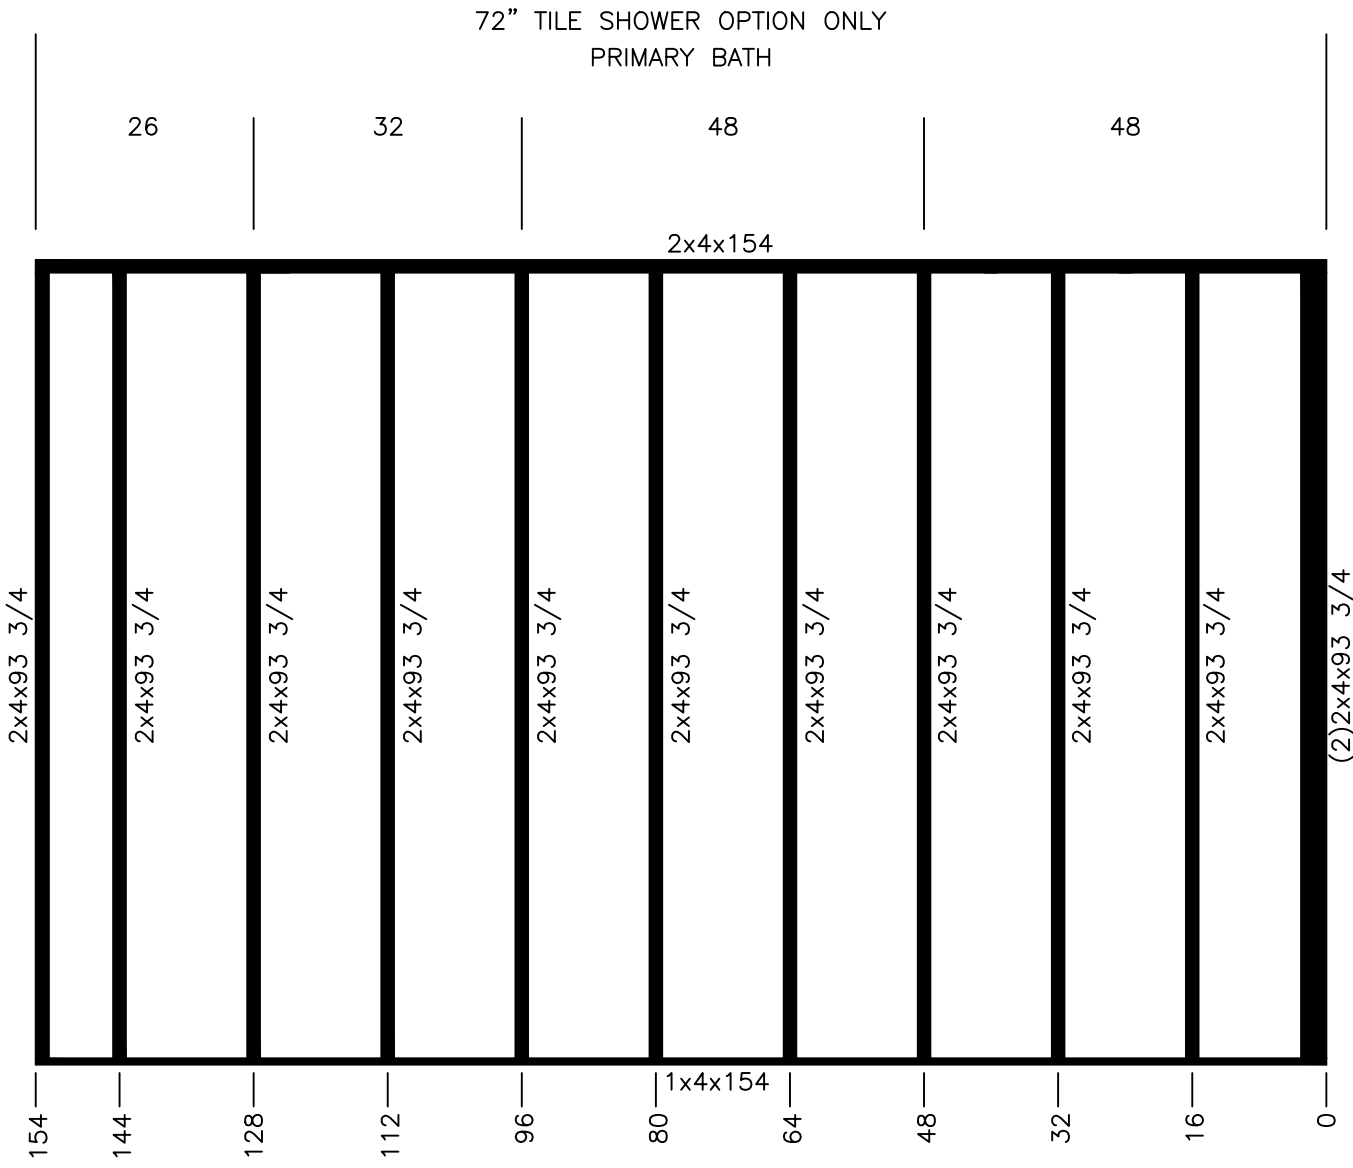

CUTLIST		
QTY	SIZE	TYPE
1	154	1x4
1	154	2x4
12	93 3/4	2x4


	Model #: MTN28523A		Drawing #: 34M401
	Date: 05/11/2026	Scale:	
Product Designer: B.R.K.	Model: 28' x 52' Mountaineer		
WALL 32A		Rev:	

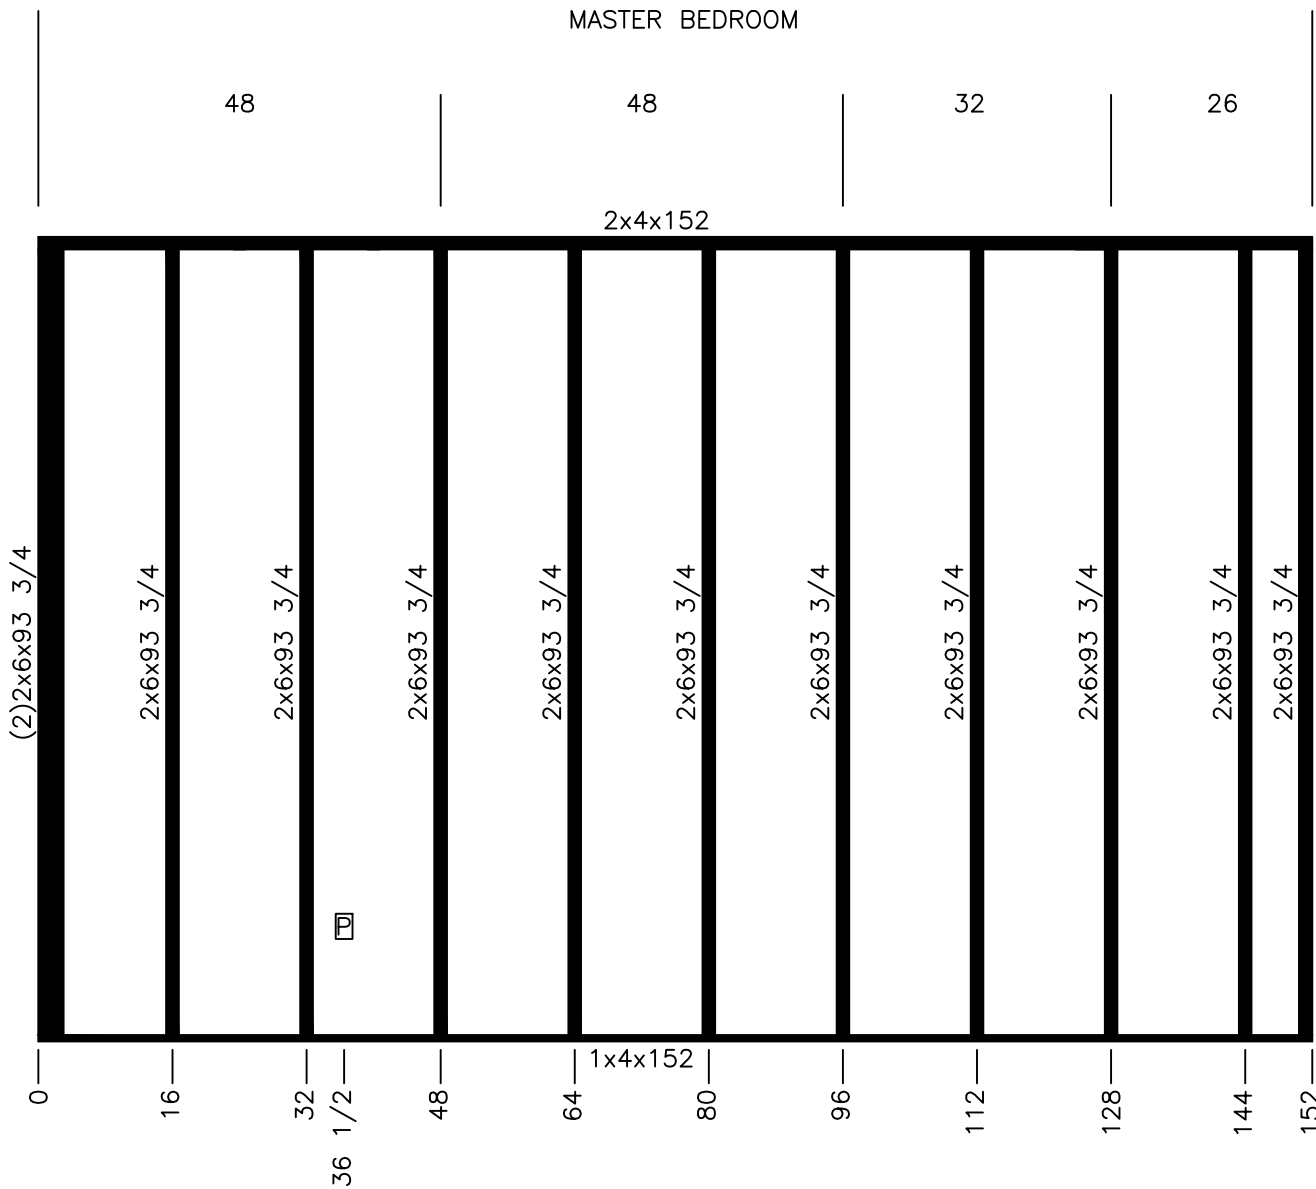

CUTLIST		
QTY	SIZE	TYPE
1	152	1x6
1	152	2x6
12	93 3/4	2x6

		Model #: MTN28523A		Drawing #: 34M401
		Date: 05/11/2026	Scale: N.T.S.	
Product Designer: B.R.K.	Model: 28' x 52' Mountaineer			
WALL 33			Rev:	


STUD SPACING 16"

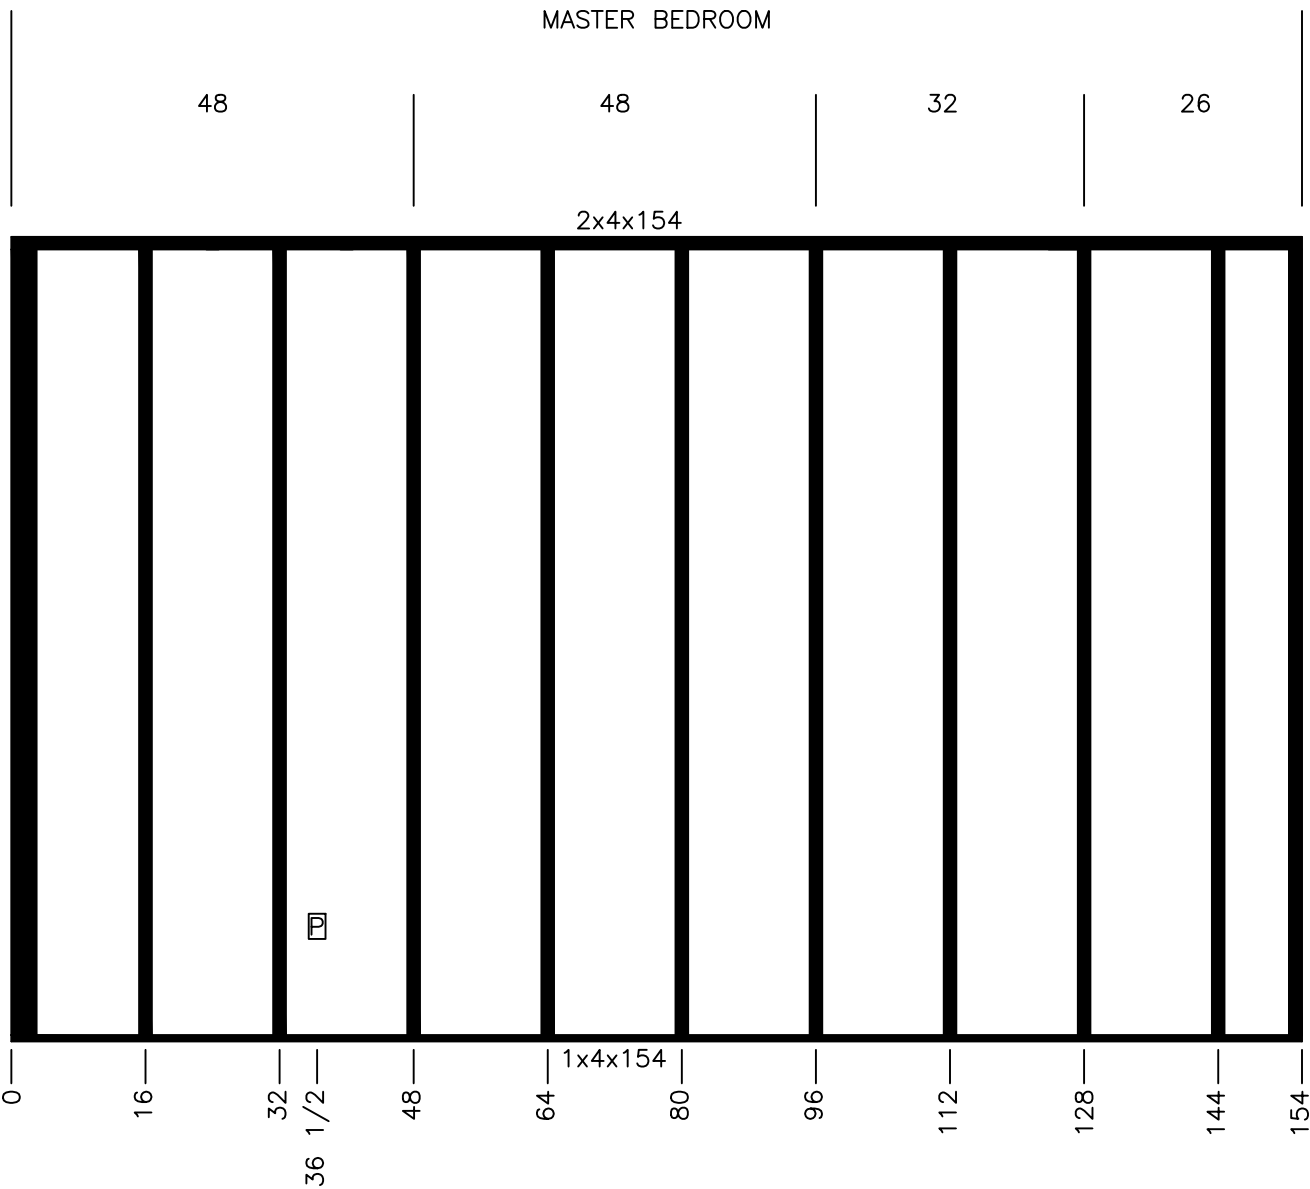


CUTLIST		
QTY	SIZE	TYPE
1	154	1x3
1	154	2x3
12	93 3/4	2x3

	Model #: MTN28523A		Drawing #: 34M401
	Date: 05/11/2026	Scale: N.T.S.	
Product Designer: B.R.K.	Model: 28' x 52' Mountaineer		
WALL 33		Rev:	

STUD SPACING 16"

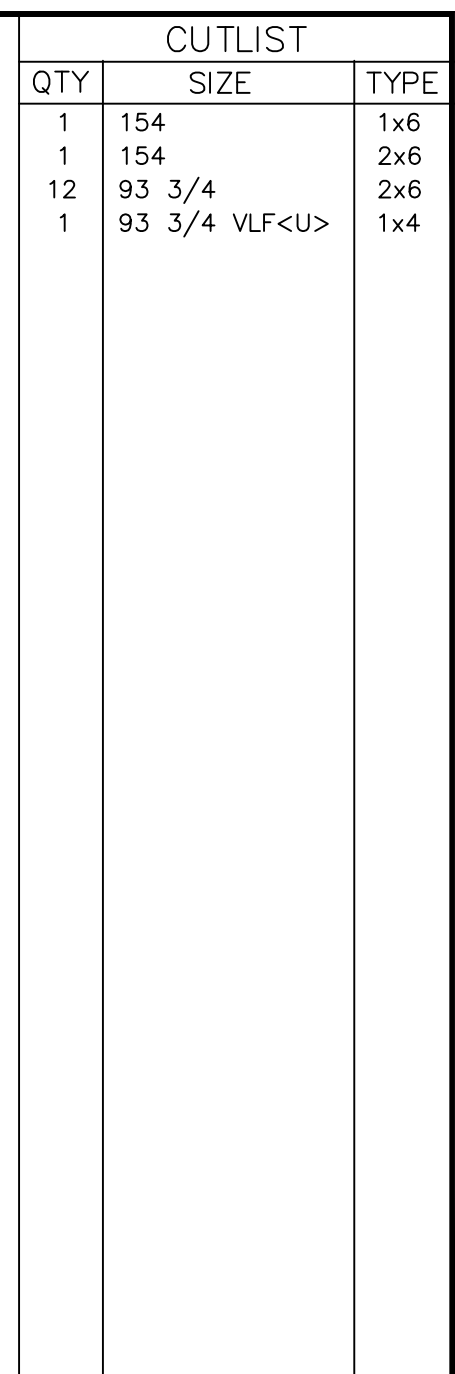


STUD SPACING 16"

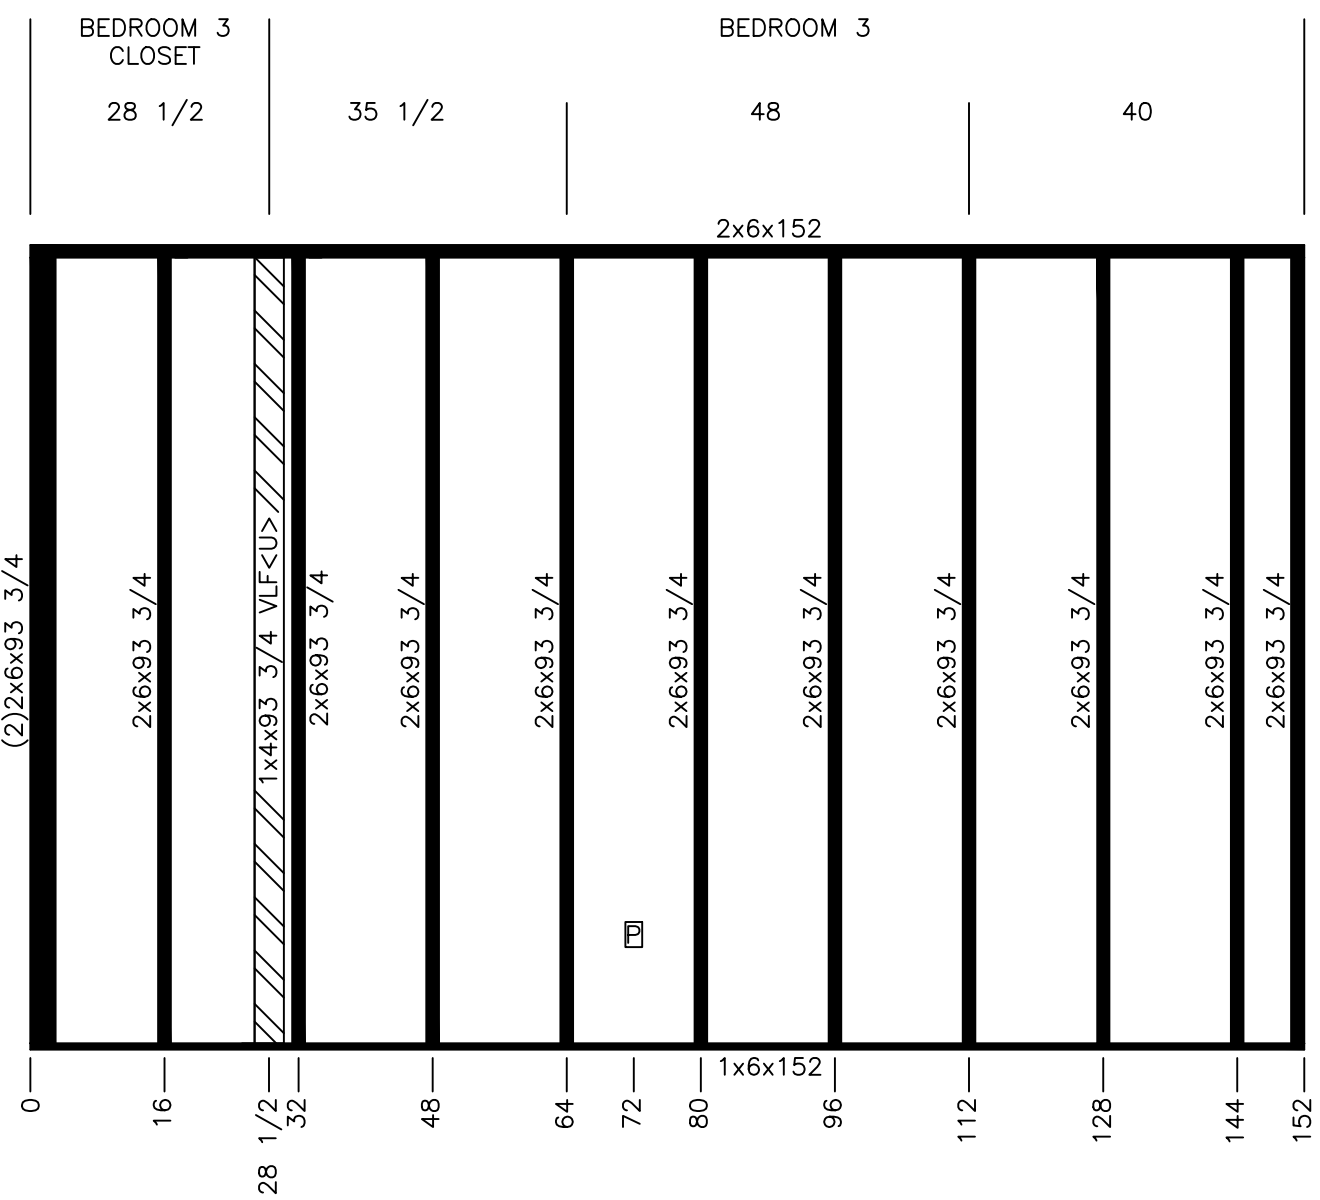

CUTLIST		
QTY	SIZE	TYPE
1	152	1x6
1	152	2x6
12	93 3/4	2x6
1	93 3/4 VLF<U>	1x4

	Model #: MTN28523A		Drawing #: 34M401
	Date: 05/11/2026	Scale: N.T.S.	
Product Designer: B.R.K.	Model: 28' x 52' Mountaineer		
WALL 35		Rev:	

STUD SPACING 16"

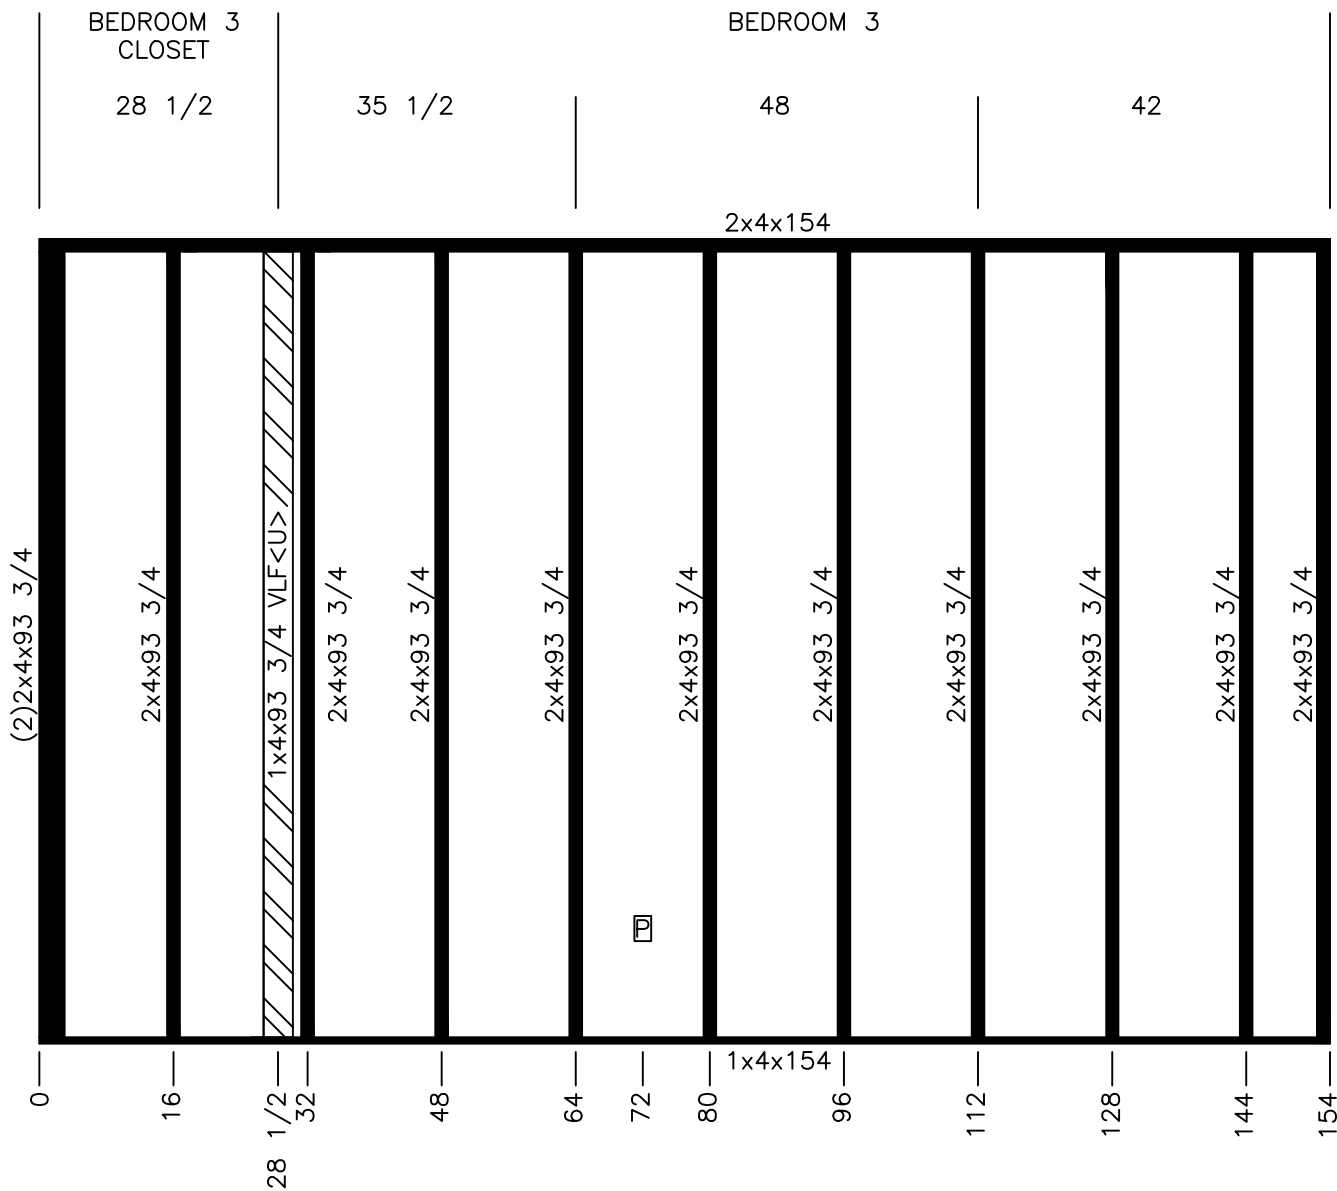


CUTLIST		
QTY	SIZE	TYPE
1	154	1x4
1	154	2x4
12	93 3/4	2x4
1	93 3/4 VLF<U>	1x4

	Model #: MTN28523A		Drawing #: 34M401
	Date: 05/11/2026	Scale: N.T.S.	
Product Designer: B.R.K.	Model: 28' x 52' Mountaineer		
WALL 35		Rev:	

STUD SPACING 16"

STUD SPACING 16"

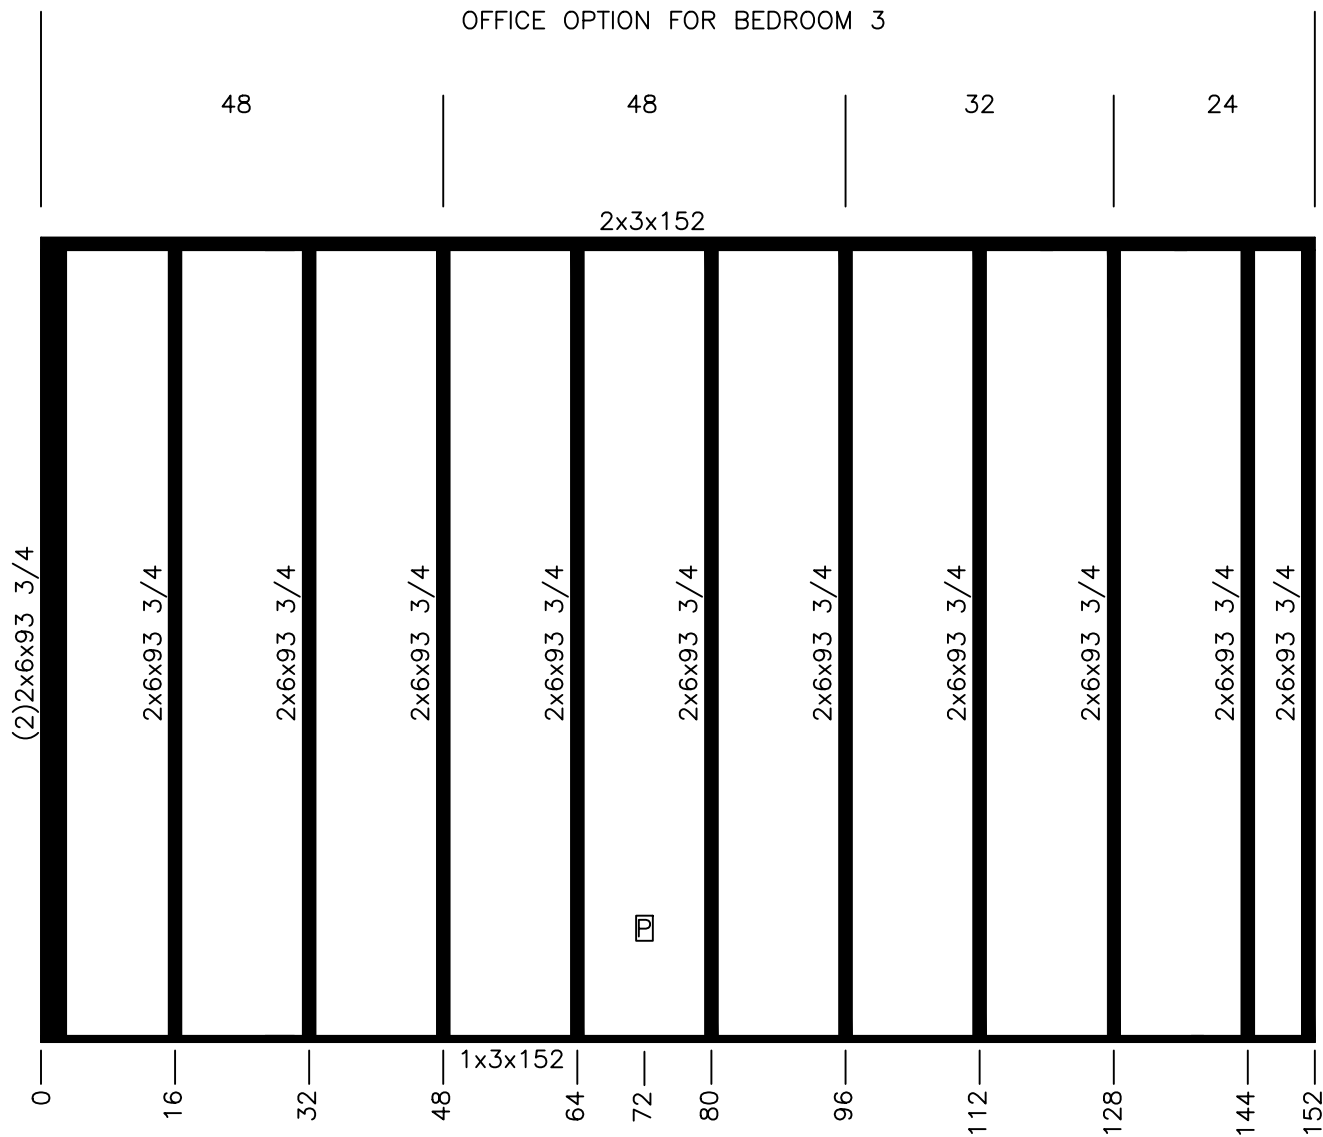

CUTLIST		
QTY	SIZE	TYPE
1	152	1x6
1	152	2x6
12	93 3/4	2x6



Model #: MTN28523A

Date: 05/11/2026

Scale: N.T.S.

Drawing #:

34M401

Product Designer:

B.R.K.


Model:

28' x 52' Mountaineer

WALL 35A

Rev:

STUD SPACING 16"

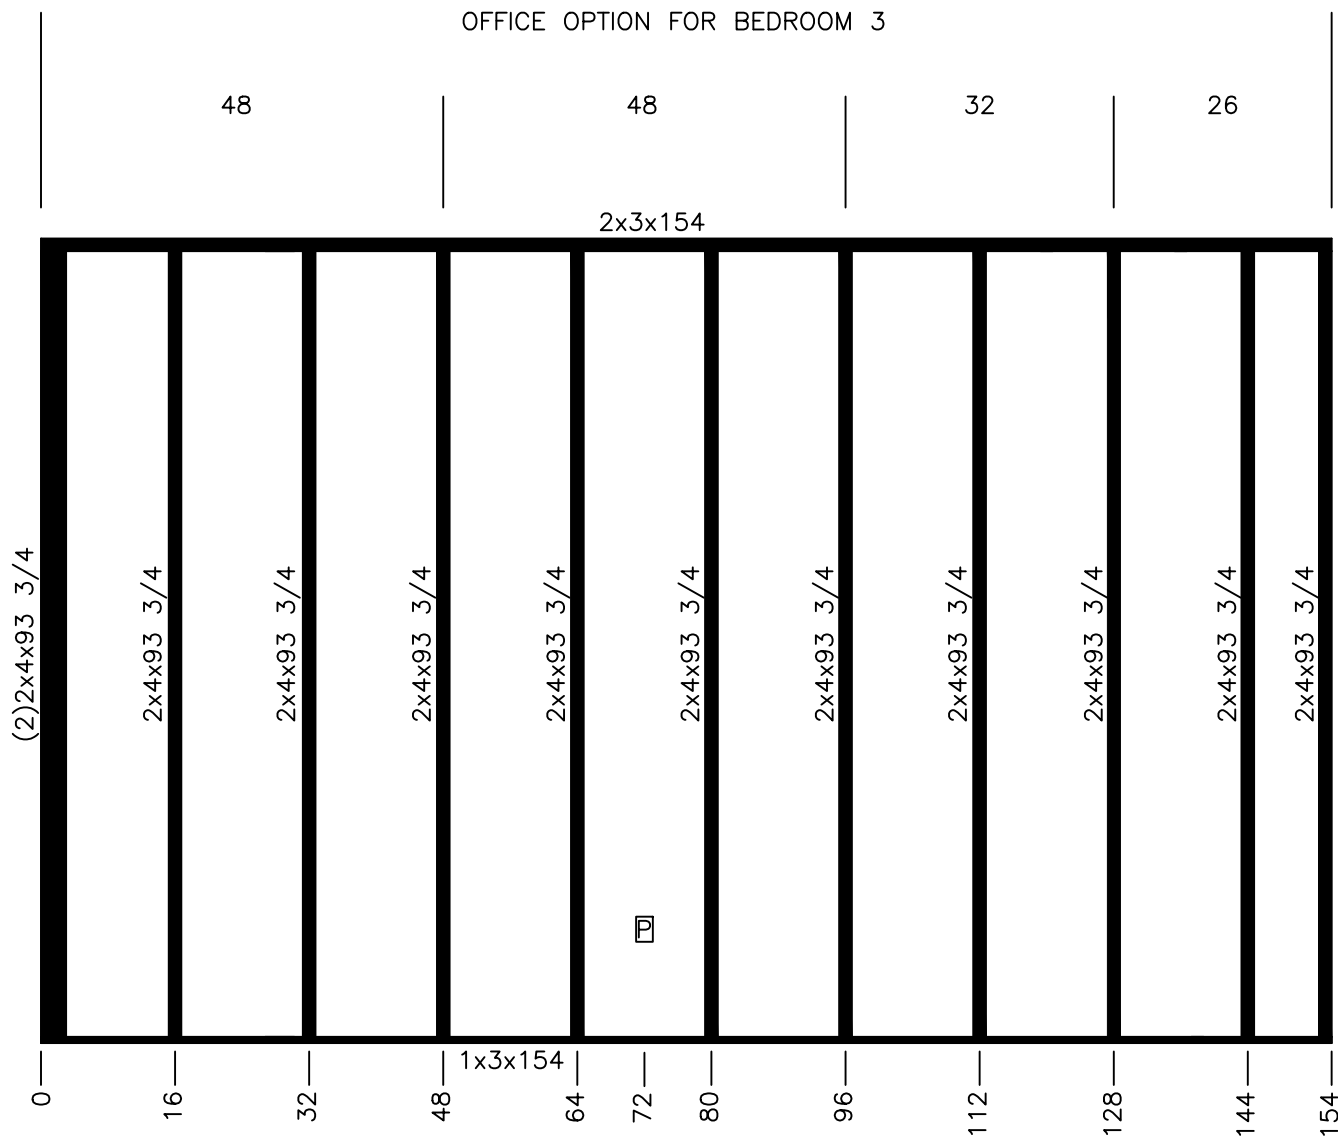

CUTLIST		
QTY	SIZE	TYPE
1	154	1x4
1	154	2x4
12	93 3/4	2x4

	Model #: MTN28523A		Drawing #: 34M401
	Date: 05/11/2026	Scale: N.T.S.	
Product Designer: B.R.K.	Model: 28' x 52' Mountaineer		
WALL 35A		Rev:	