



REAR ELEVATION

76'-0"

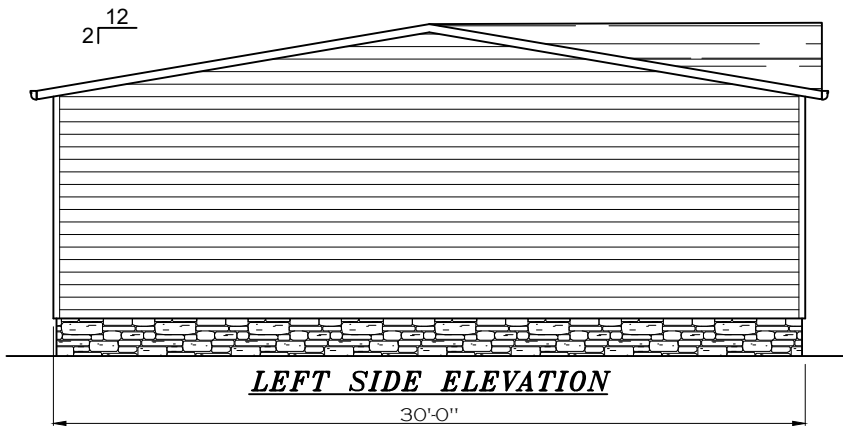


LEFT SIDE ELEVATION

30'-0"

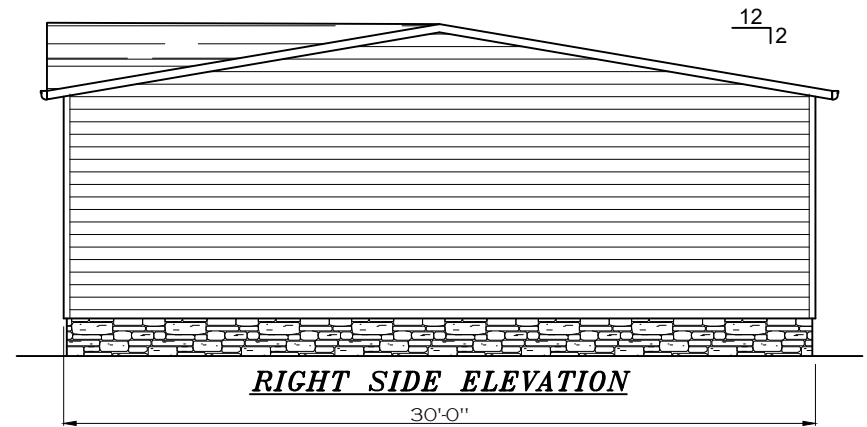


RIGHT SIDE ELEVATION

30'-0"

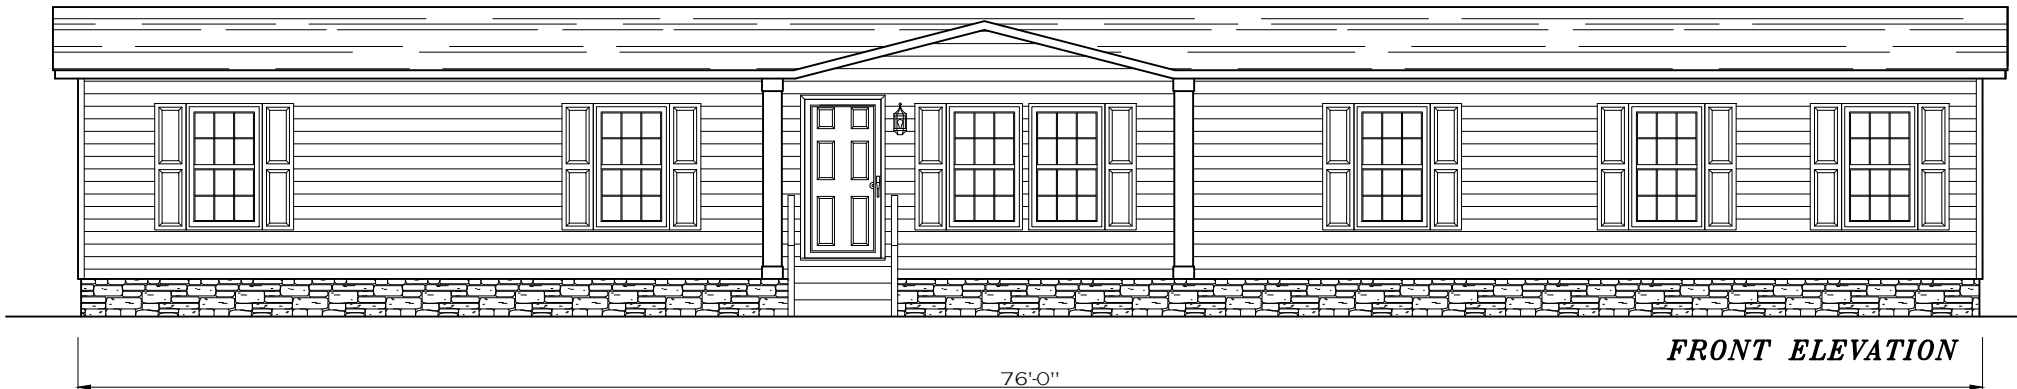

FRONT ELEVATION

76'-0"

SHEET: ELEVATIONS	EXTERIOR ELEVATIONS	 Clayton - 934 1420 Mountain Rd, Andersonville, TN 37705 PH: 865.494.7800 FAX: 865.494.0243	DRAWING #:	34M202	MODEL:	THE FUSION-H (32 x 76)	STD PLAN "CONDITIONED":	2,280 FT ²
			MODEL #:	FSN32765A	SERIES:	FUSION SERIES	REV. BY:	
			DATE:	08/4/2023	SCALE:	N.T.S.	PRODUCT DESIGNER:	BRIAN K. RIFFEY

HILBORN, WERNER, CARTER,
AND ASSOCIATES, INC.
1627 SOUTH MYRTLE AVE.
CLEARWATER, FL 33756