
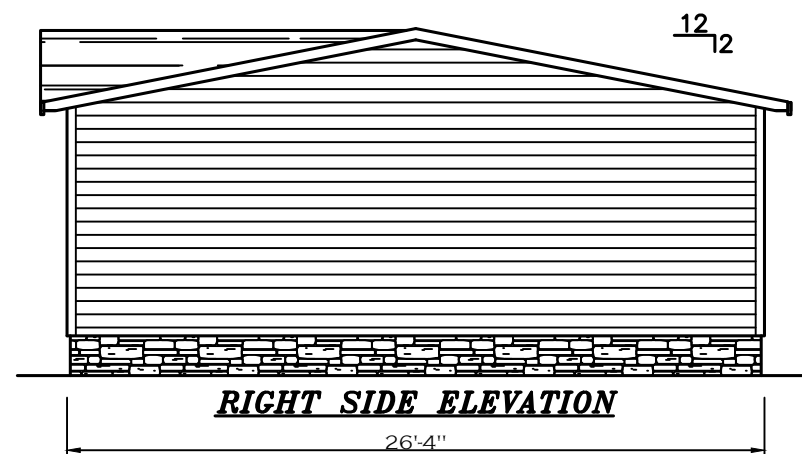
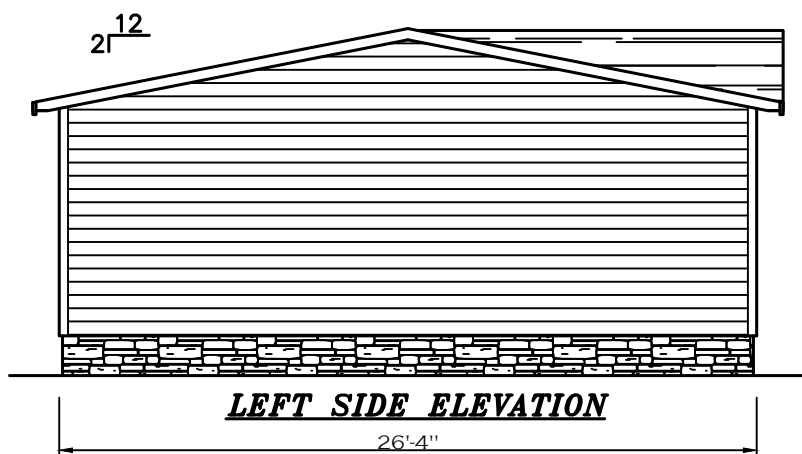


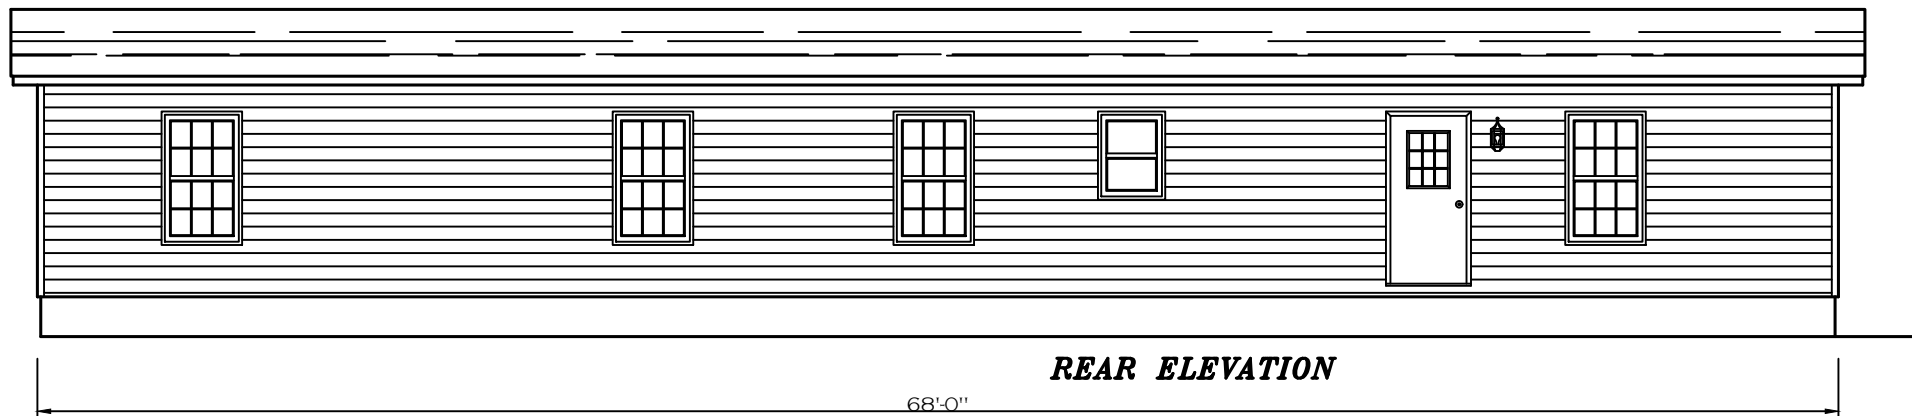

SHEET: ELEV	ELEVATION	 Clayton - 934 1420 Mountain Rd, Andersonville, TN 37705 PH: 865.494.7800 FAX: 865.494.0243	HILBORN, WERNER, CARTER, AND ASSOCIATES, INC. 1627 SOUTH MYRTLE AVE. CLEARWATER, FL. 33756	DRAWING #: 34M275 MODEL #: EAG28683A DATE: 8/19/24 SCALE: NTS	MODEL: THE EAGLE 68 (28'X68') SERIES: EAGLE SERIES PRODUCT DESIGNER: BRIAN K. RIFFEY	STD PLAN "CONDITIONED": 1,790 FT² REV. BY: RIFFEYB REV. DATE: 8/19/2024
----------------	-----------	--	---	---	--	---