
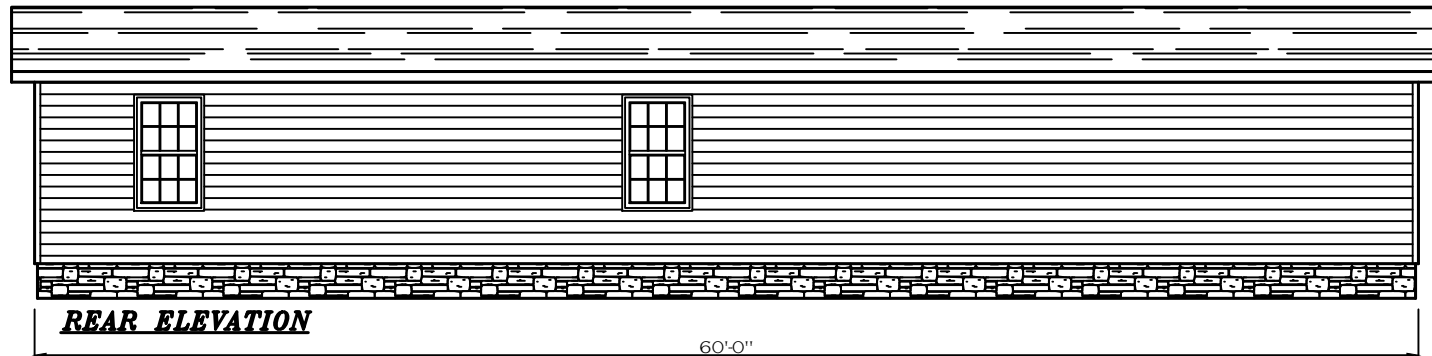


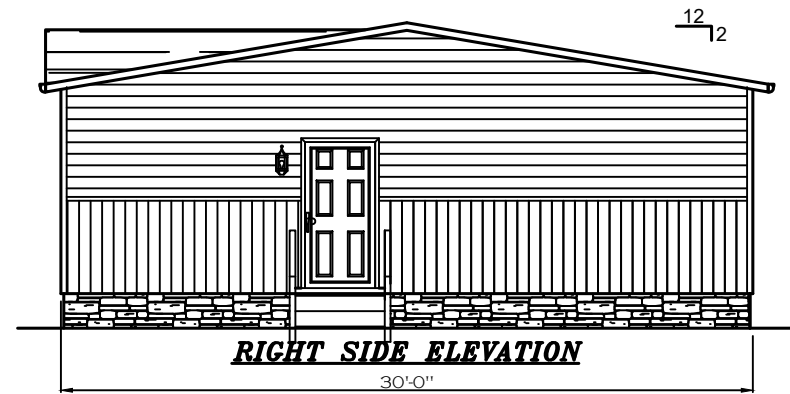

SHEET: EL	ELEVATIONS	 Clayton - 934 1420 Mountain Rd, Andersonville, TN 37705 PH: 865.494.7800 FAX: 865.494.0243	HILBORN, WERNER, CARTER, AND ASSOCIATES, INC. 1627 SOUTH MYRTLE AVE. CLEARWATER, FL. 33756	DRAWING #: 34M302-GL MODEL #: 34TRA3260 DATE: 9/29/2025	SCALE: N.T.S. MODEL: TRADITION 60 (32'X60') SERIES: TRADITION SERIES PRODUCT DESIGNER: BRIAN K. RIFFEY	STD PLAN "CONDITIONED": 1800 FT ² REV. BY: REV. DATE:
------------------	------------	--	---	---	---	--