




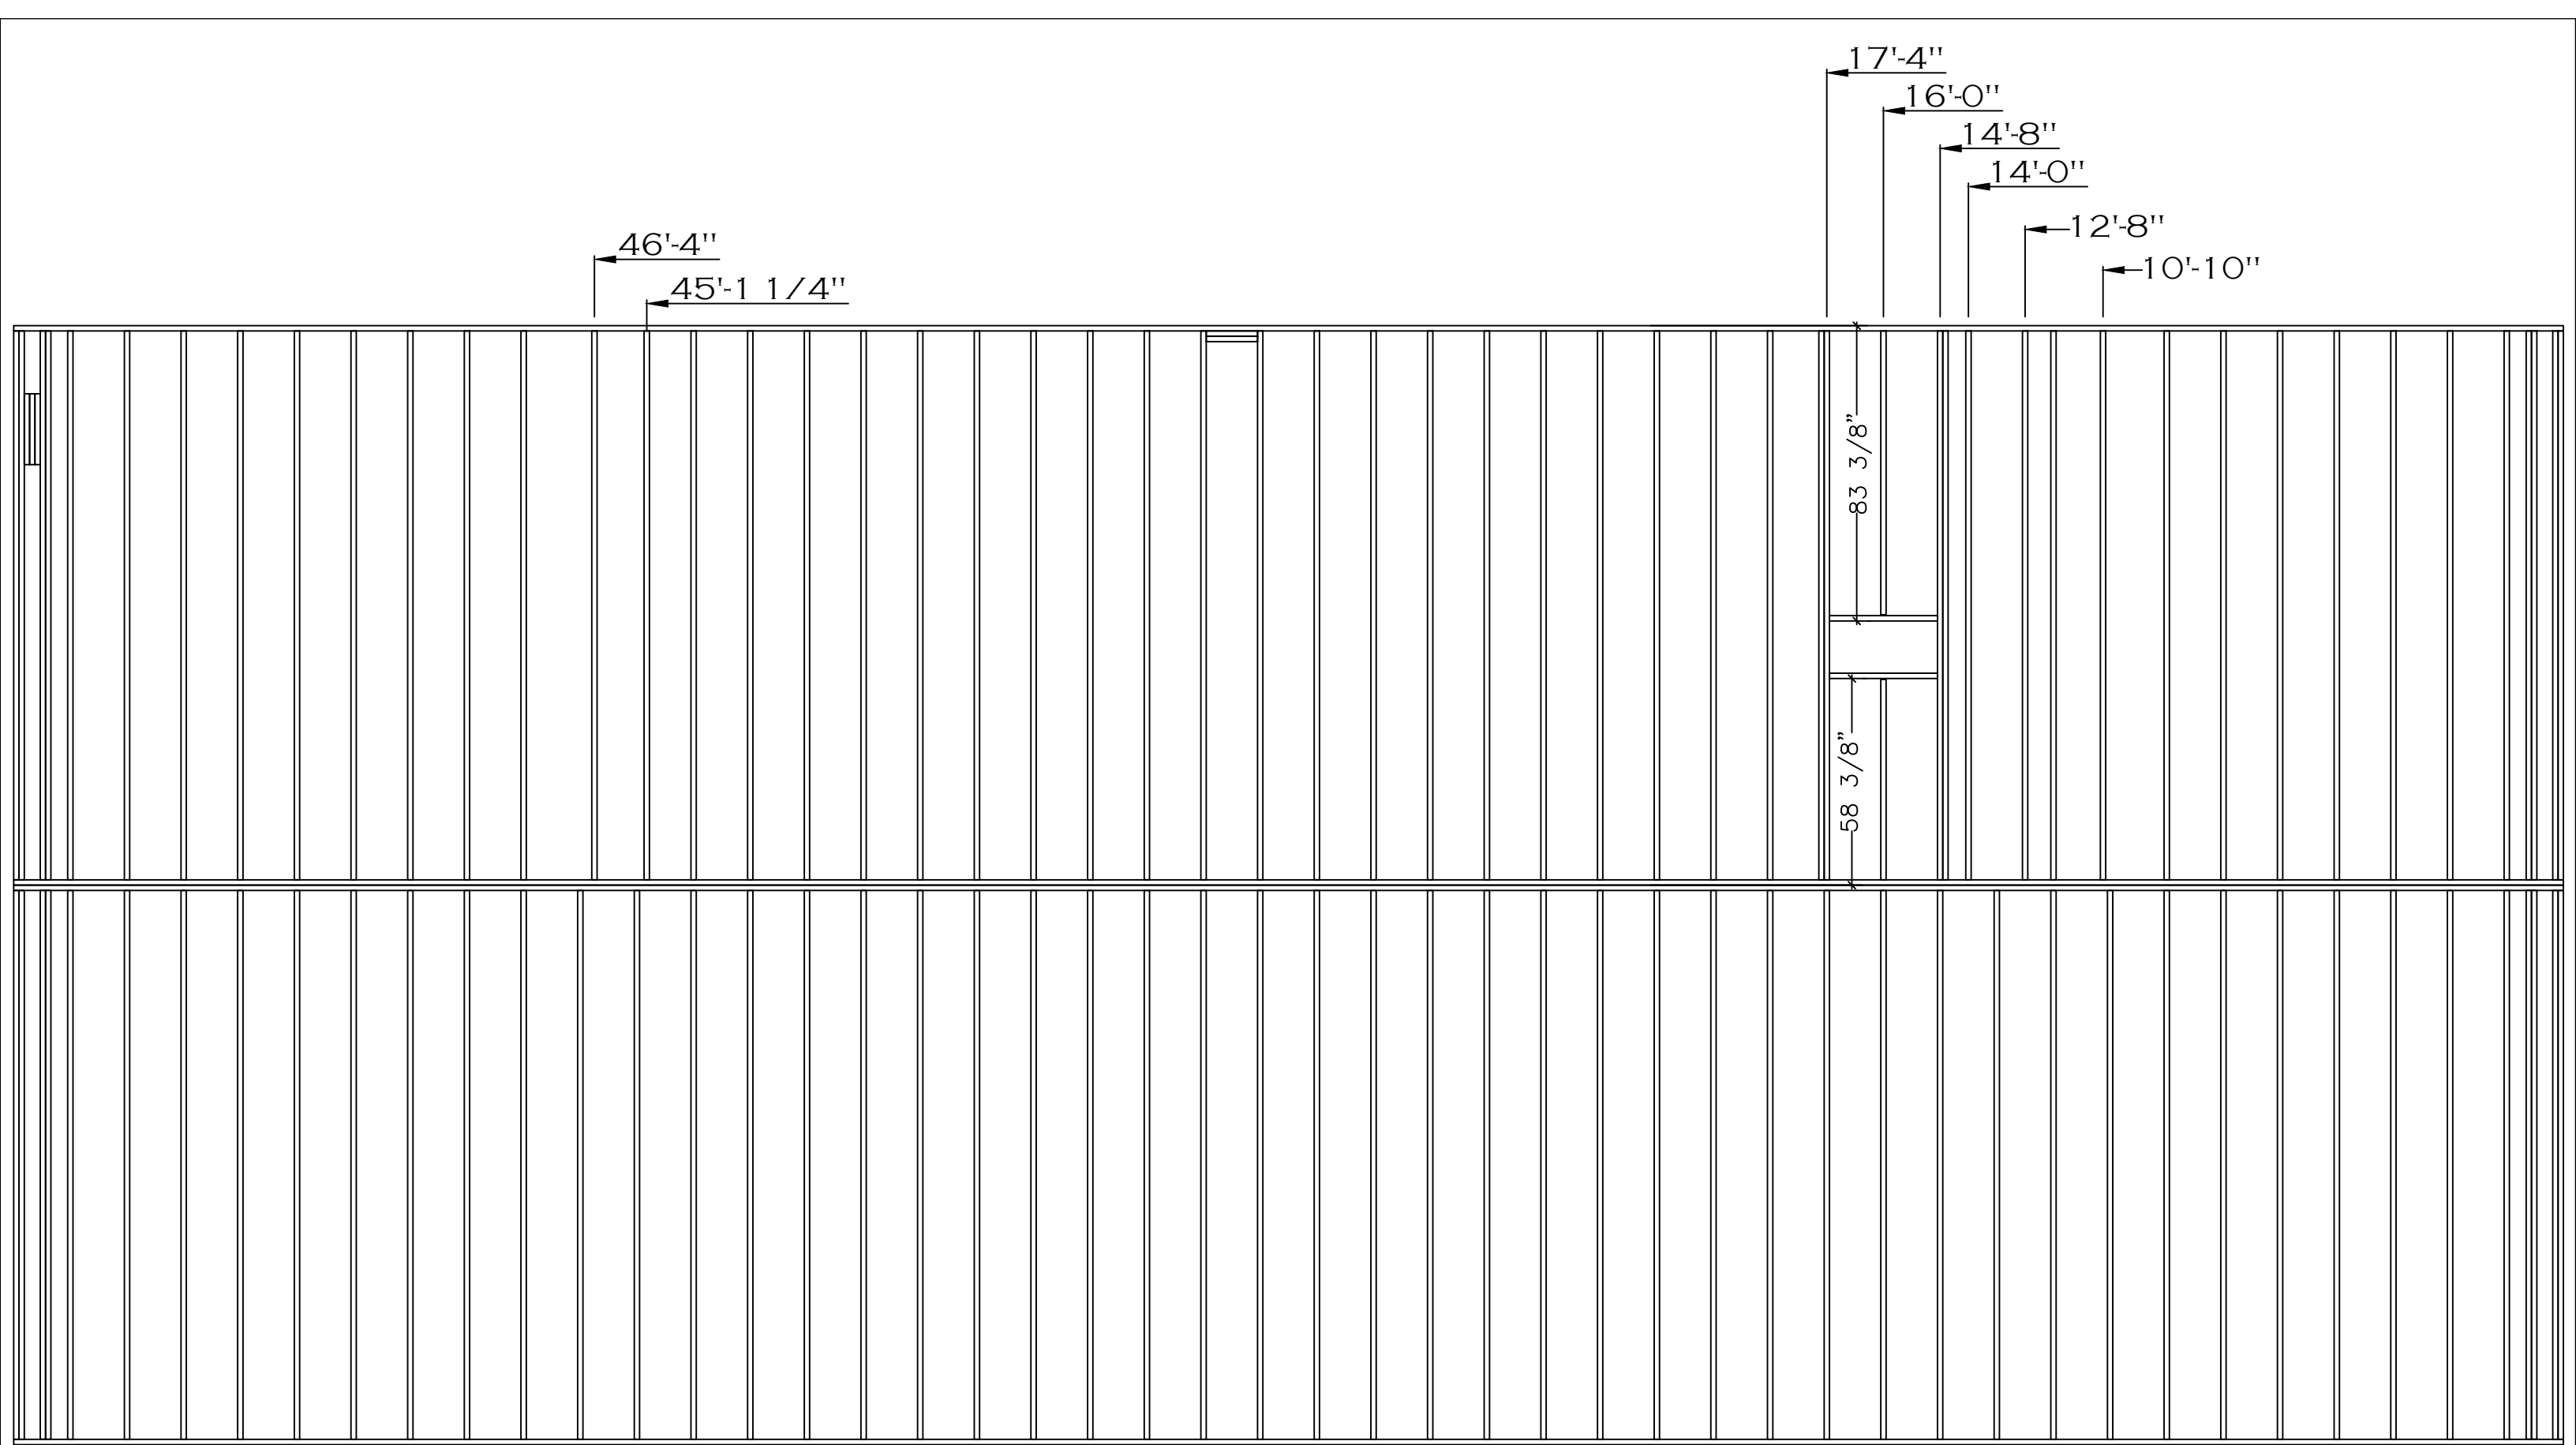






SHEET: FJIG	FLOOR JOIST LAYOUT	 Clayton - 934 1420 Mountain Rd, Andersonville, TN 37705 PH: 865.494.7800 FAX: 865.494.0243	HILBORN, WERNER, CARTER, AND ASSOCIATES, INC. 1627 SOUTH MYRTLE AVE. CLEARWATER, FL. 33756	DRAWING #: 34M403		MODEL: MOUNTAINEER (28'x60')	STD PLAN "CONDITIONED": 1,580 FT²
				MODEL #: MTN28603A		SERIES: MOUNTAINEER	REV. BY:
				DATE: 05/20/2026	SCALE: N.T.S.	PRODUCT DESIGNER: DAMONTE M. FOSTER	REV. DATE:

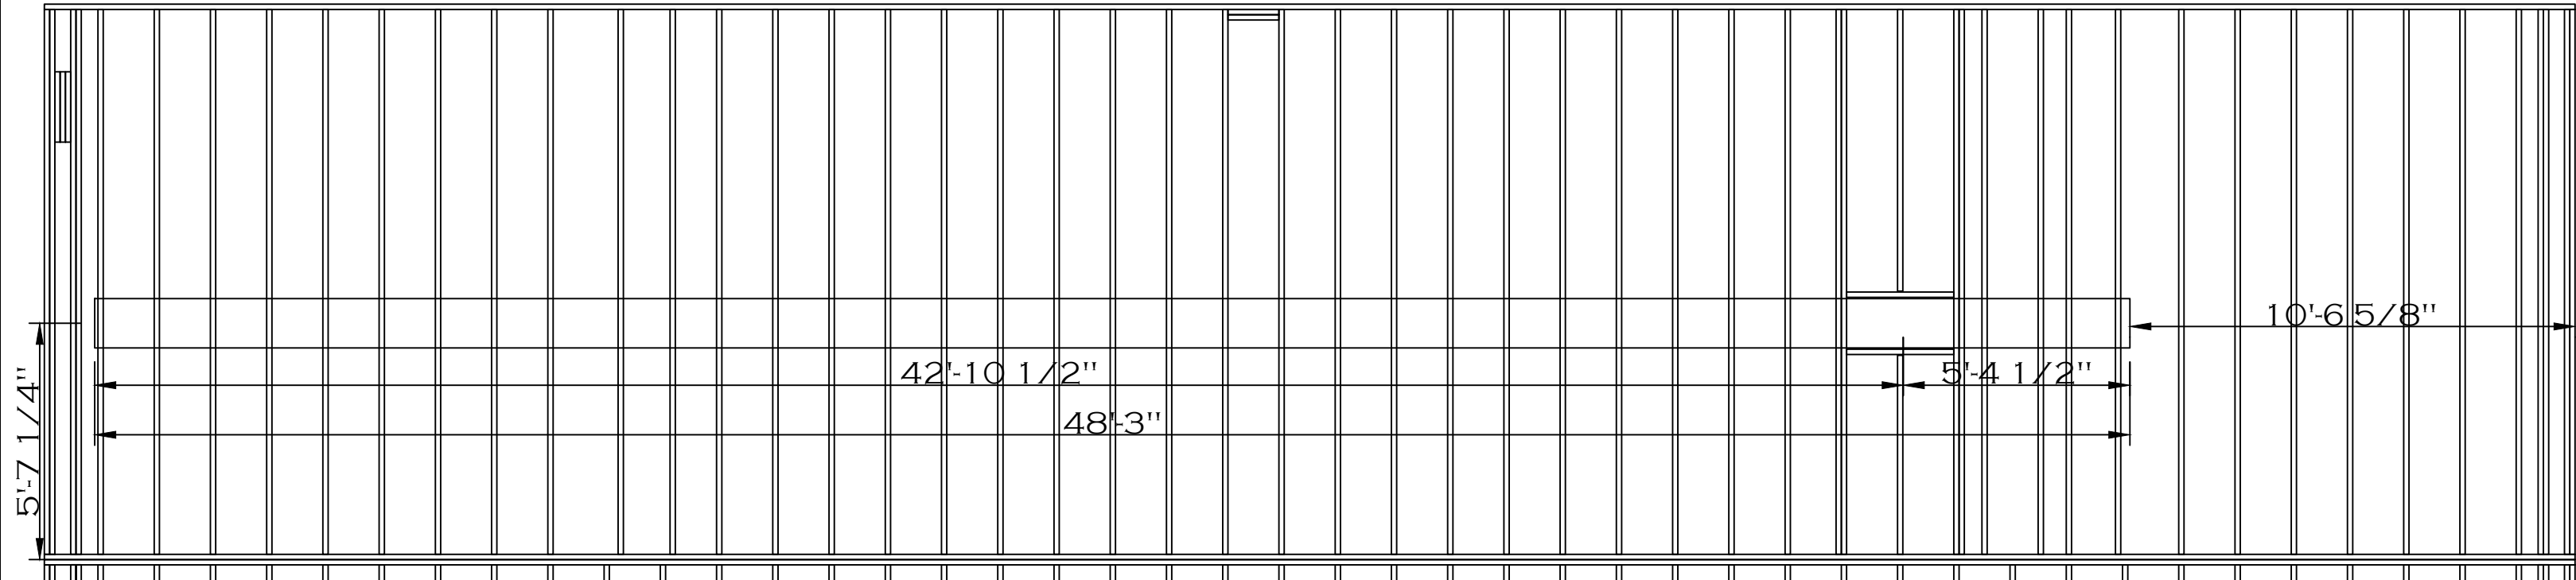

SHEET: FJIG	B HALF FLOOR JOIST LAYOUT	 Clayton - 934 1420 Mountain Rd, Andersonville, TN 37705 PH: 865.494.7800 FAX: 865.494.0243	HILBORN, WERNER, CARTER, AND ASSOCIATES, INC. 1627 SOUTH MYRTLE AVE. CLEARWATER, FL. 33756	DRAWING #: 34M403		MODEL: MOUNTAINEER (28'x60')	STD PLAN "CONDITIONED": 1,580 F
				MODEL #: MTN28603A		SERIES: MOUNTAINEER	REV. BY:
				DATE: 05/20/2026	SCALE: N.T.S.	PRODUCT DESIGNER: DAMONTE M. FOSTER	REV. DATE:

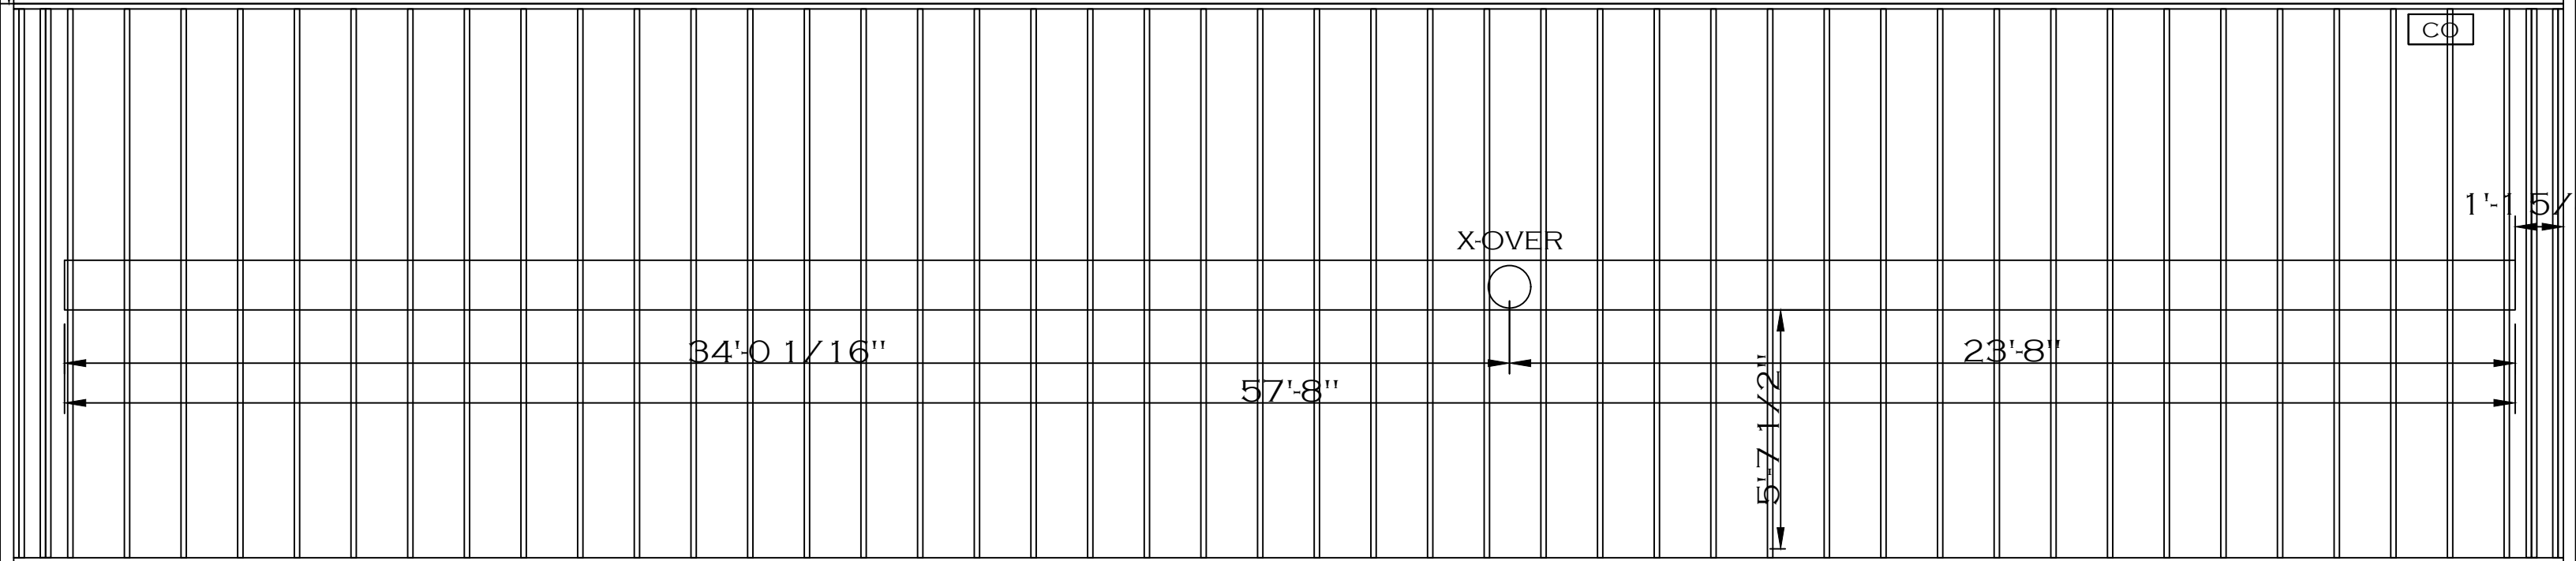

SHEET: FJIG	FLOOR JOIST LAYOUT	 Clayton - 934 1420 Mountain Rd, Andersonville, TN 37705 PH: 865.494.7800 FAX: 865.494.0243	HILBORN, WERNER, CARTER, AND ASSOCIATES, INC. 1627 SOUTH MYRTLE AVE. CLEARWATER, FL. 33756	DRAWING #: 34M403		MODEL: MOUNTAINEER (28'x60')	STD PLAN *CONDITIONED*:
				MODEL #: MTN28603A		SERIES: MOUNTAINEER	1,580 FT²
				DATE: 05/20/2026	SCALE: N.T.S.	PRODUCT DESIGNER: DAMONTE M. FOSTER	REV. BY:
						REV. DATE:	

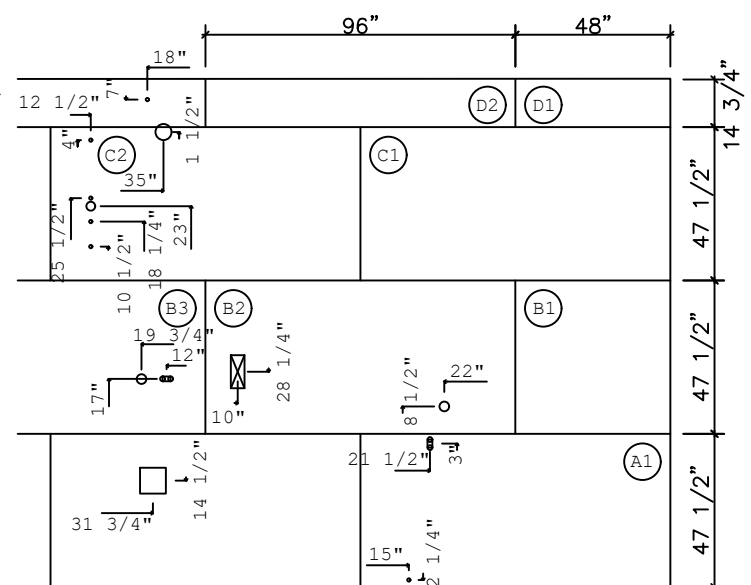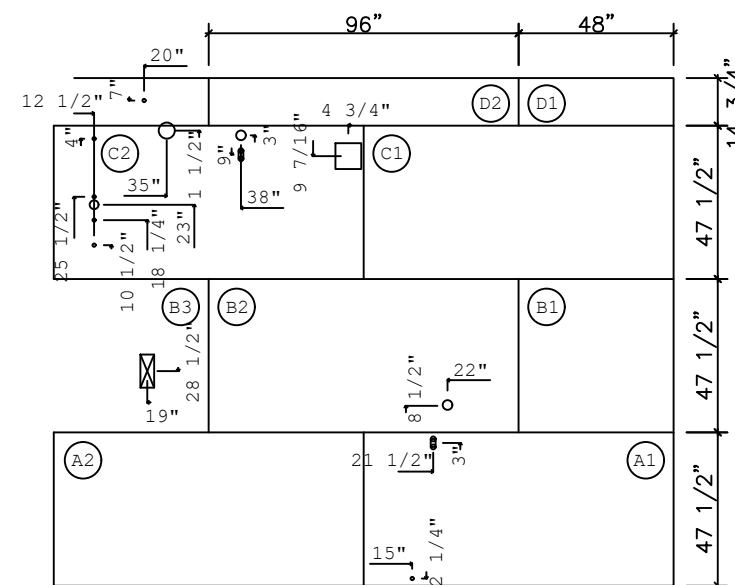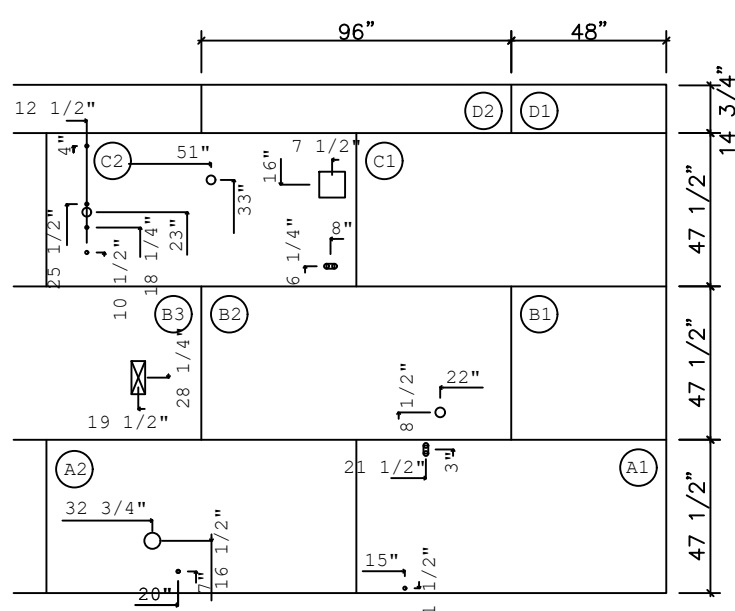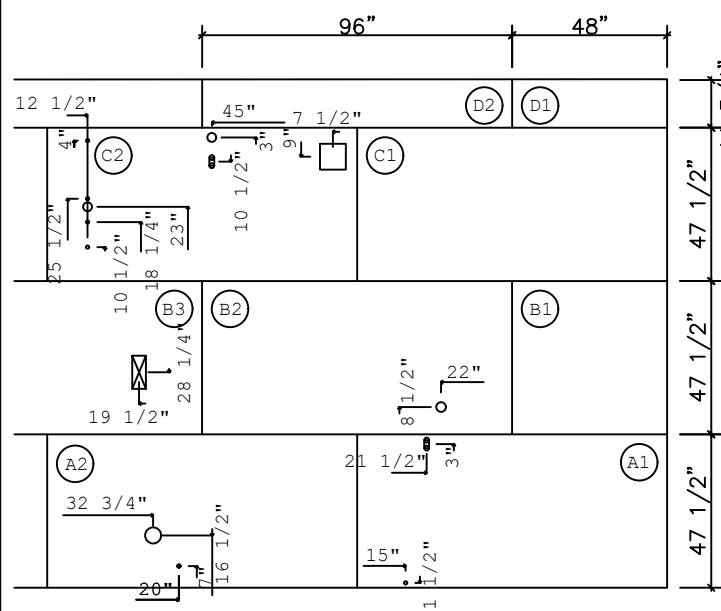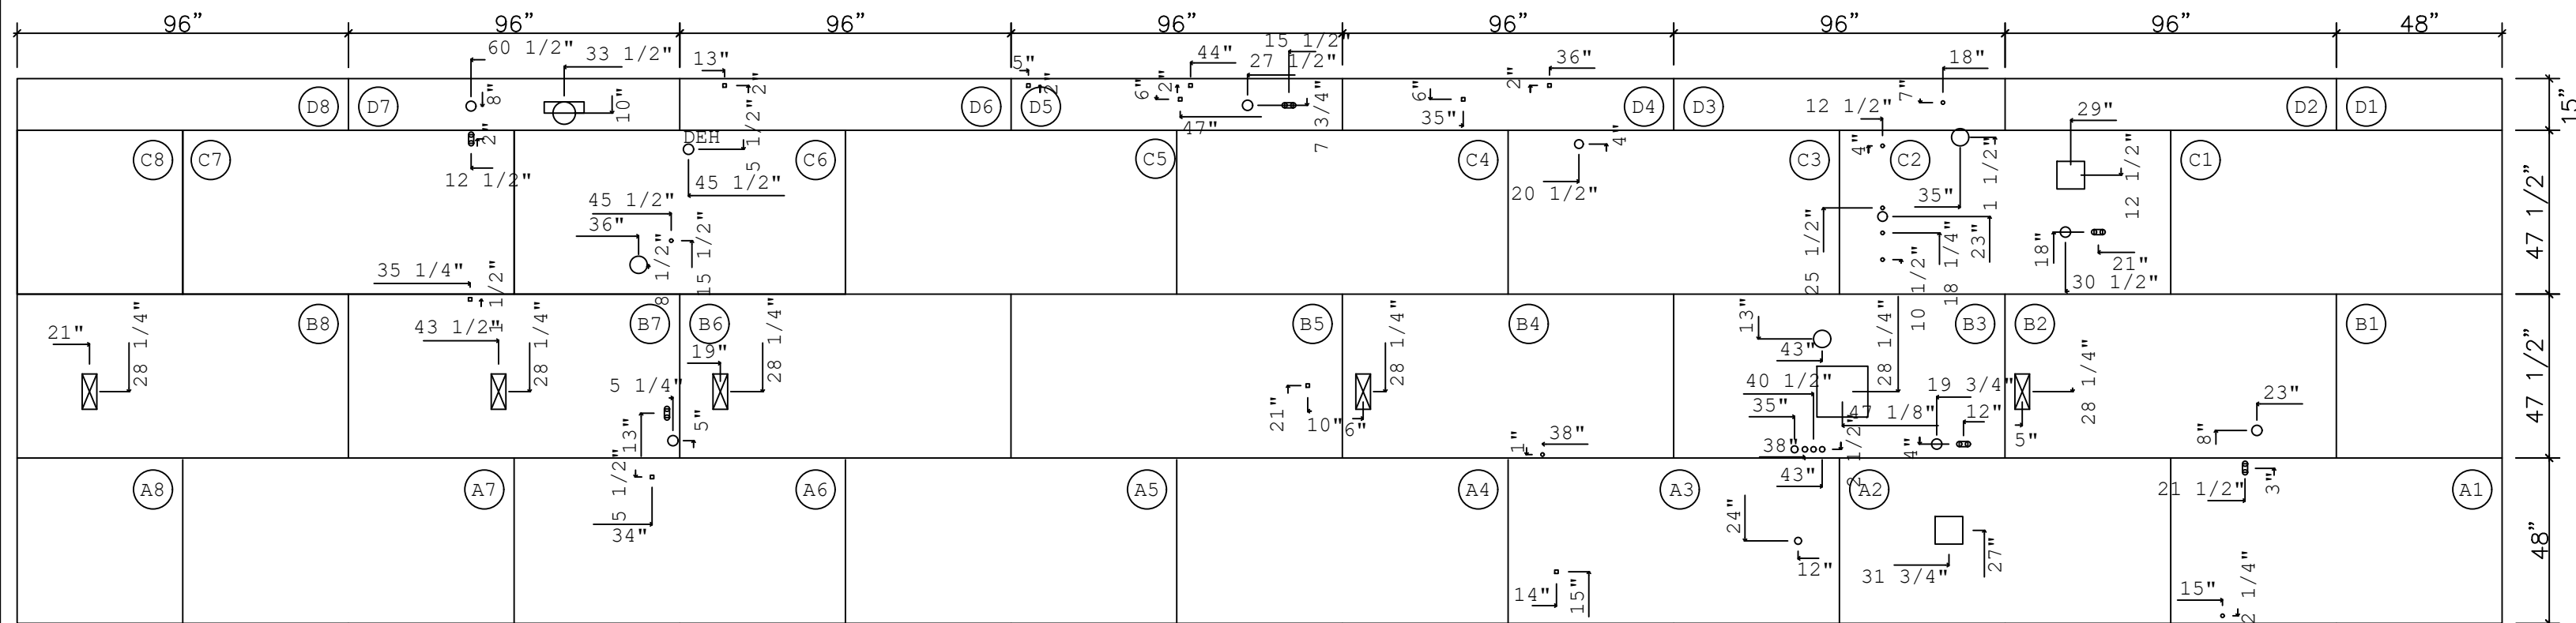


72" NEW SHOWER/ NO TUB OPTION

72" SHOWER/ NO TUB OPTION


OPT. PRIMARY BATH
65" HANDICAP SHOWER

60" SHOWER/ NO TUB OPTION


SHEET: DECK	2X4 FLOOR DECKING LAYOUT	 Clayton - 934 1420 Mountain Rd, Andersonville, TN 37705 PH: 865.494.7800 FAX: 865.494.0243	HILBORN, WERNER, CARTER, AND ASSOCIATES, INC. 1627 SOUTH MYRTLE AVE. CLEARWATER, FL. 33756	DRAWING #: 34M403		MODEL: MOUNTAINEER (28'x60')	STD PLAN "CONDITIONED": 1,580 FT ²
				MODEL #: MTN28603A		SERIES: MOUNTAINEER	REV. BY:
				DATE: 05/20/2026	SCALE: N.T.S.	PRODUCT DESIGNER: BRIAN RIFFEY	REV. DATE:

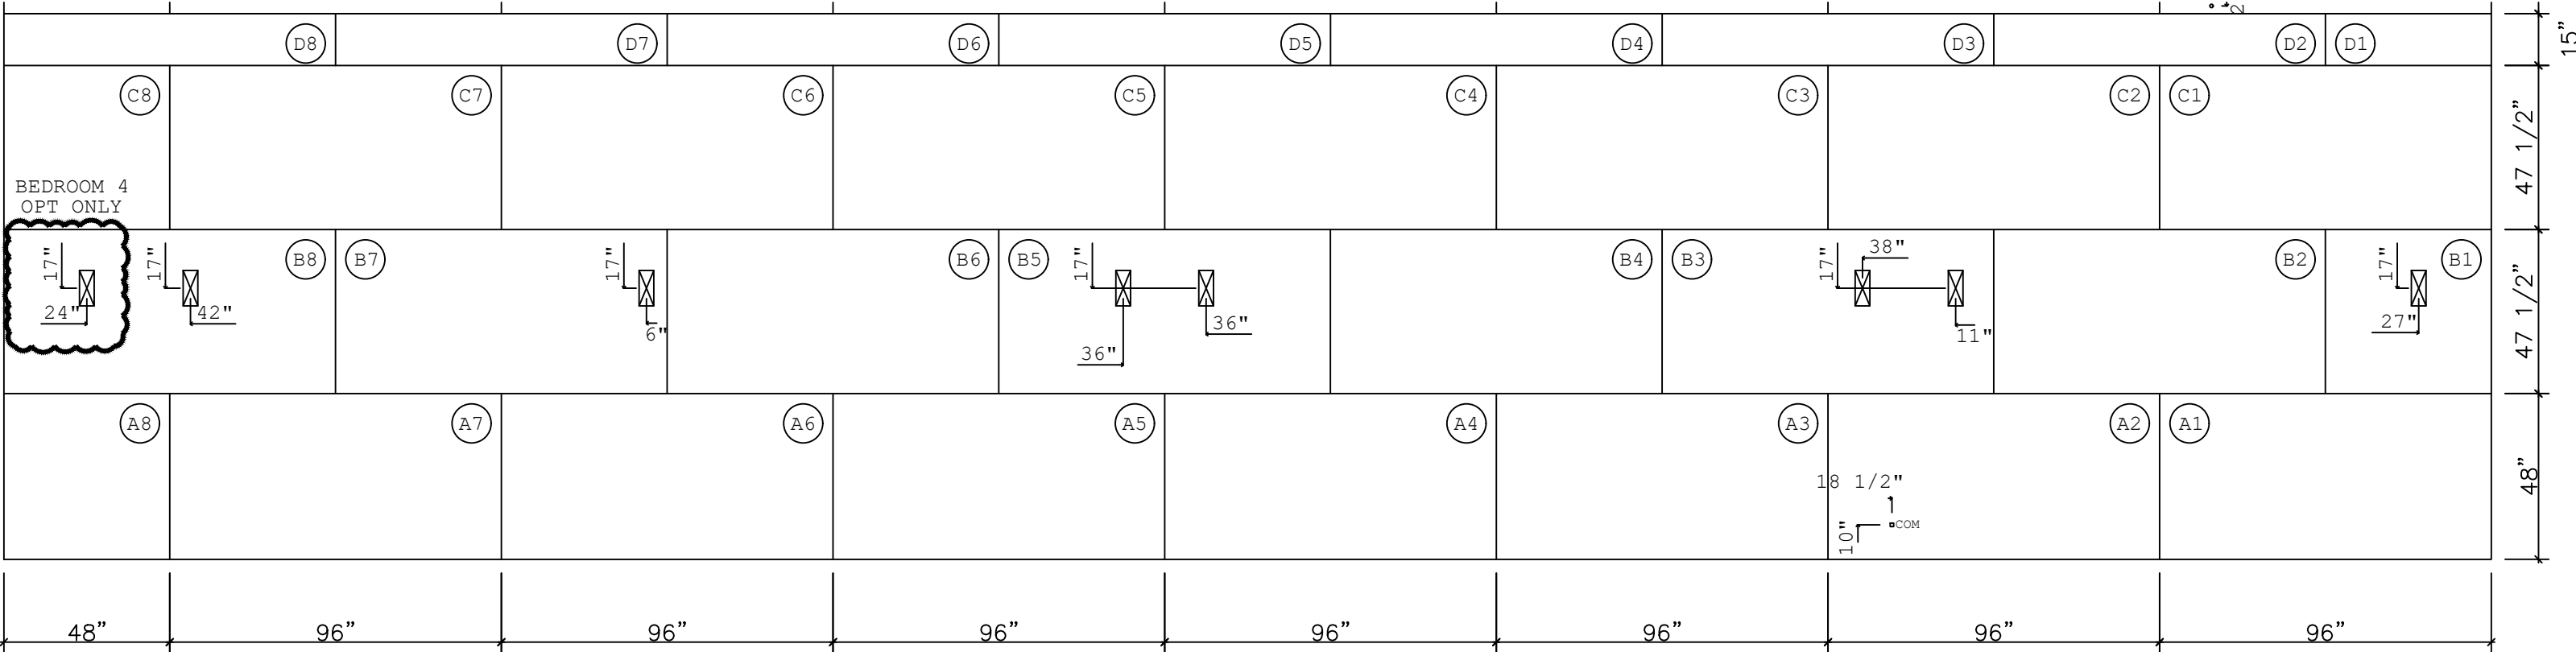


SHEET: DECK	A HALF DECKING LAYOUT 2x6	 Clayton - 934 1420 Mountain Rd, Andersonville, TN 37705 PH: 865.494.7800 FAX: 865.494.0243	HILBORN, WERNER, CARTER, AND ASSOCIATES, INC. 1627 SOUTH MYRTLE AVE. CLEARWATER, FL. 33756	DRAWING #: 34M403		MODEL: MOUNTAINEER (28'x60')	STD PLAN *CONDITIONED*:
				MODEL #: MTN28603A		SERIES: MOUNTAINEER	REV. BY:
				DATE: 05/20/2026	SCALE: N.T.S.	PRODUCT DESIGNER: DAMONTE M. FOSTER	REV. DATE:

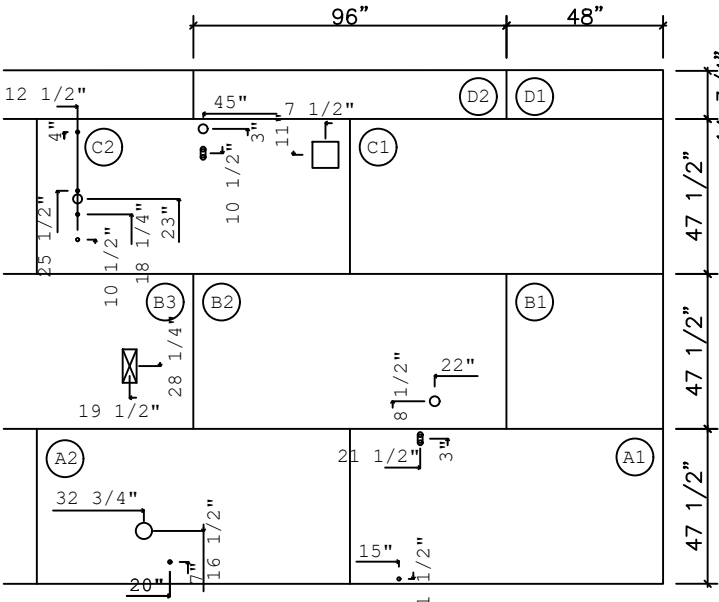


72" NEW SHOWER/ NO TUB OPTION

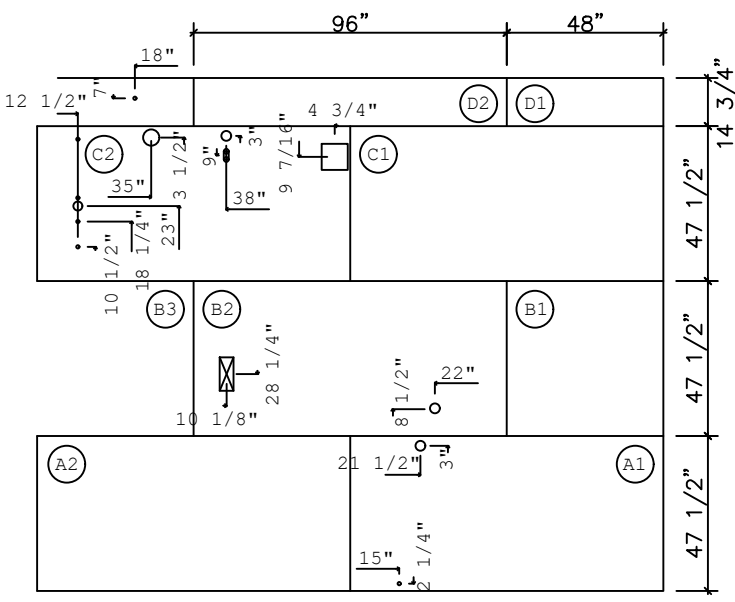


OPT. PRIMARY BATH
65" HANDICAP SHOWER

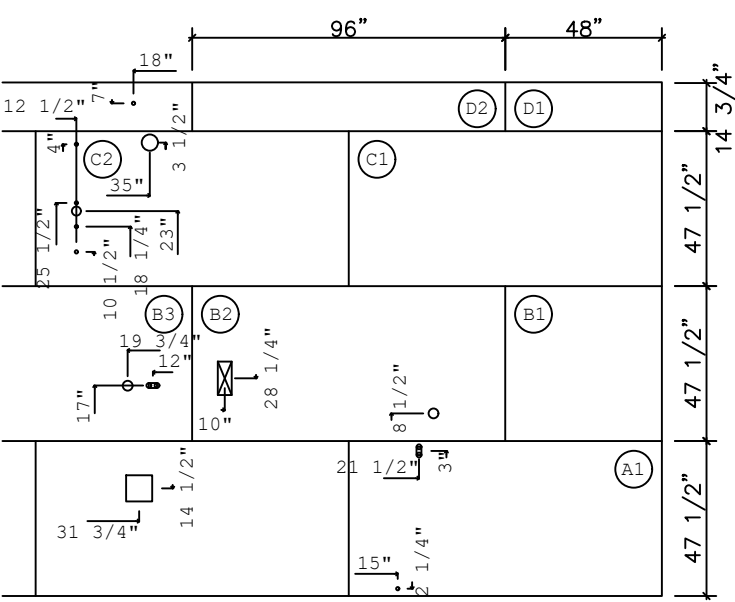


60" SHOWER/ NO TUB OPTION

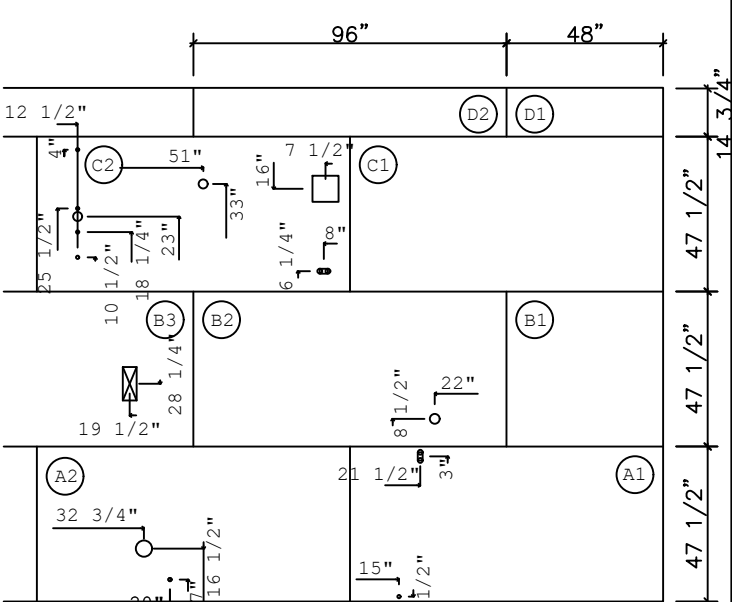


72" SHOWER/ NO TUB OPTION

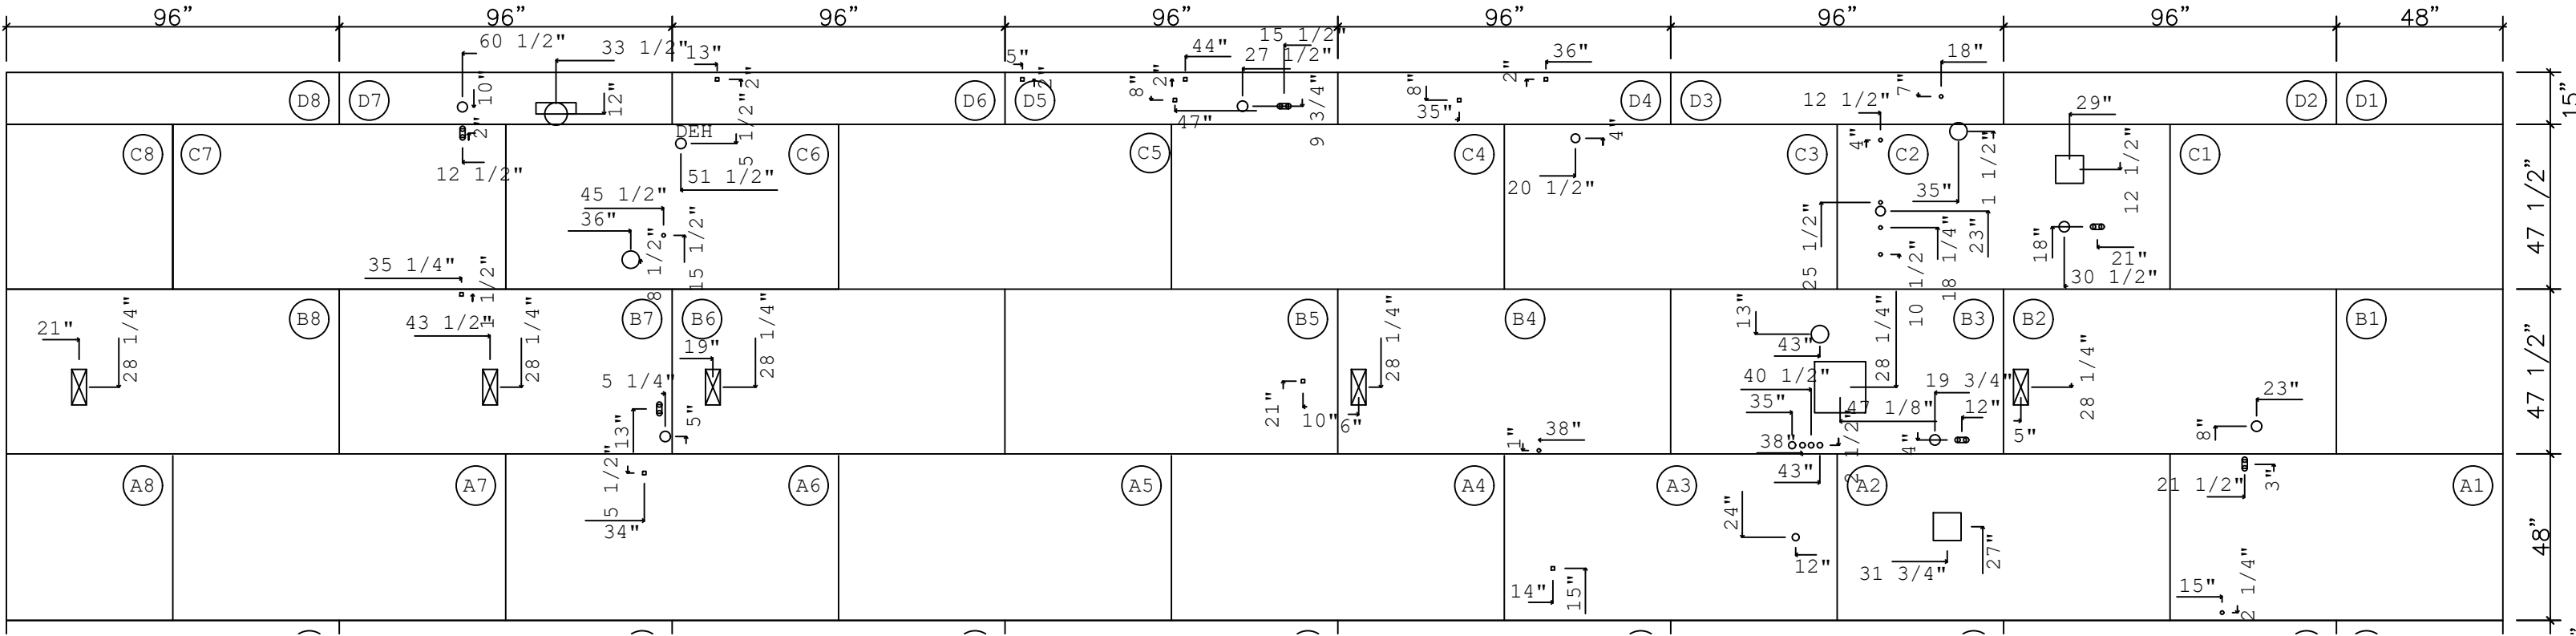


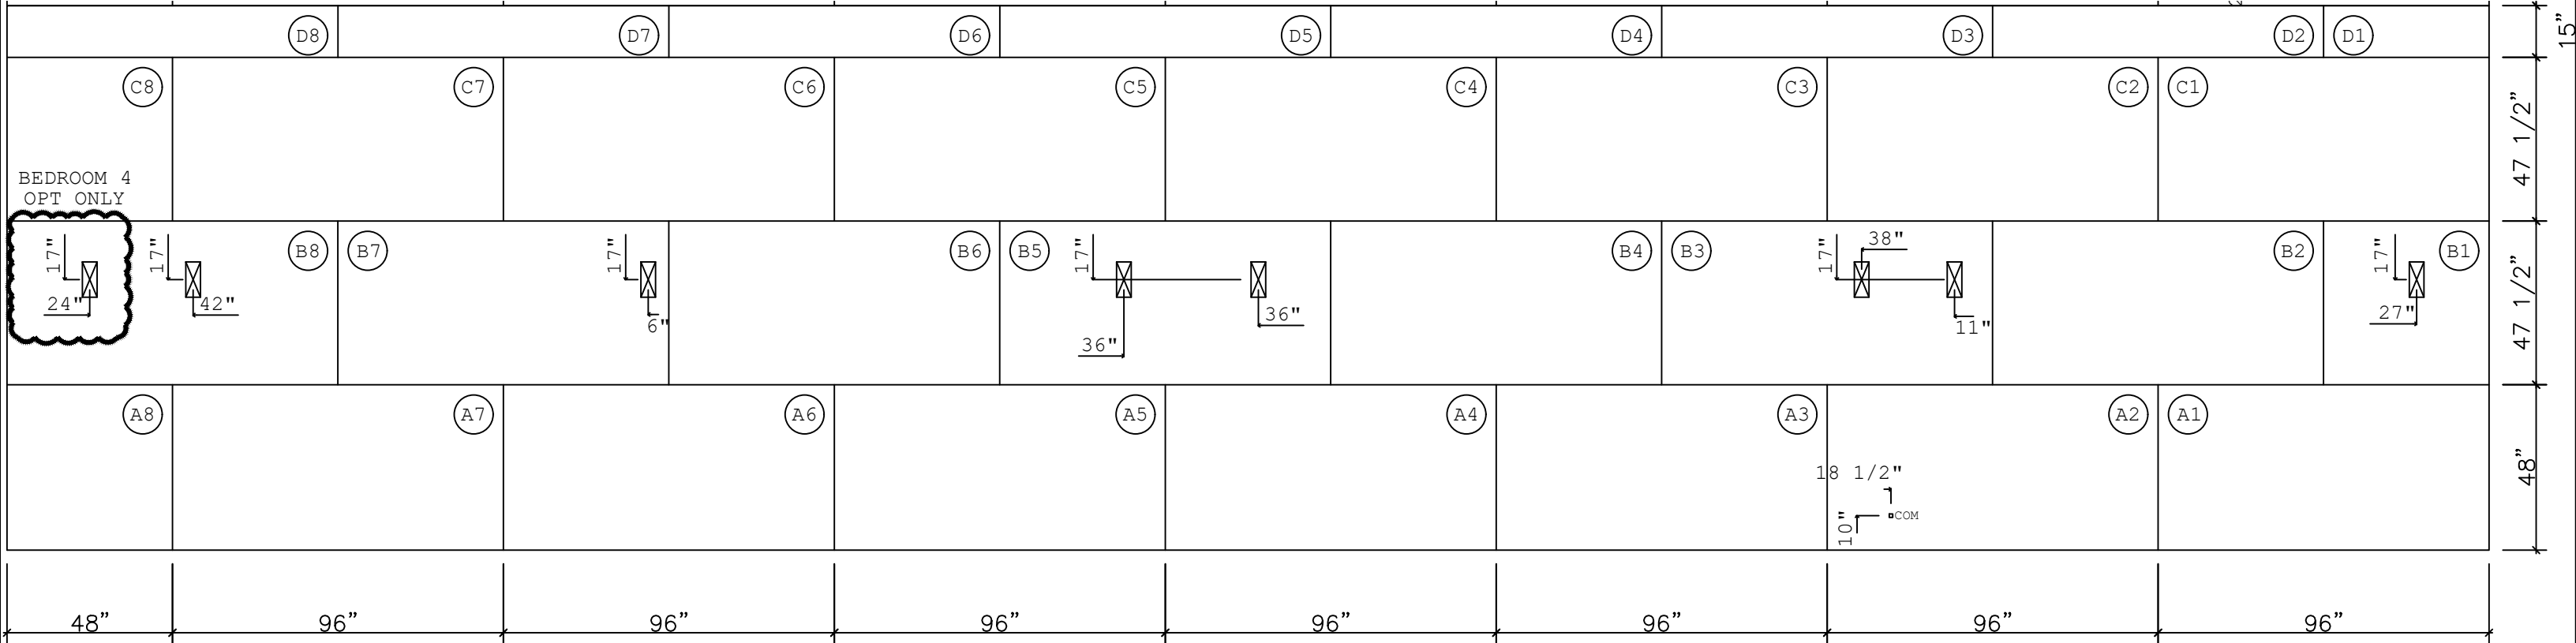




OPT 65" HANDICAP SHOWER

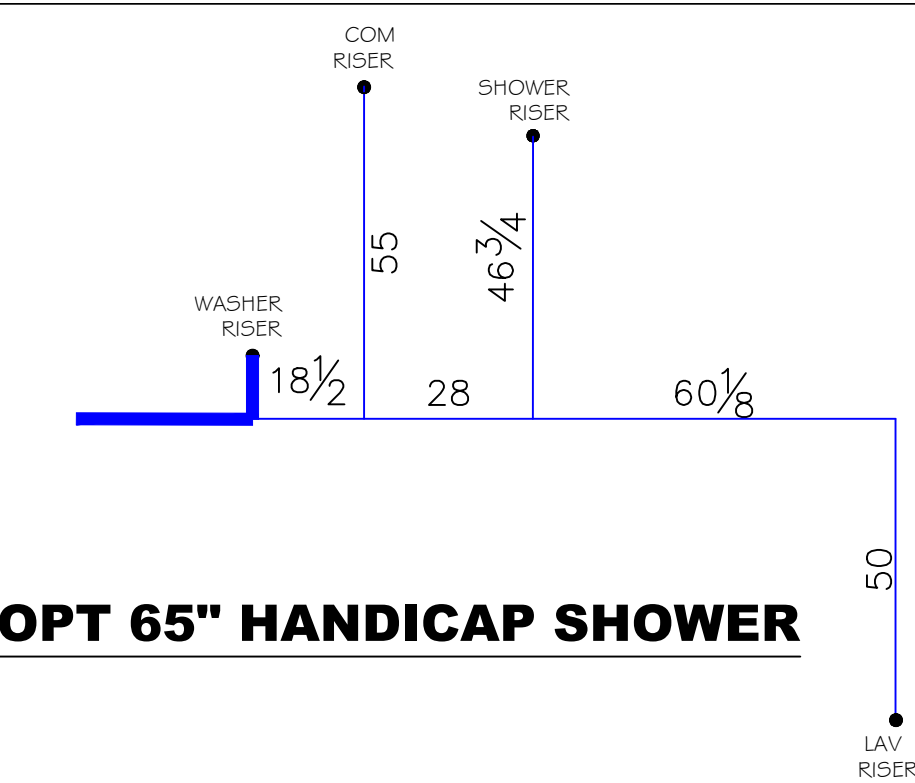

OPT 60" SHOWER

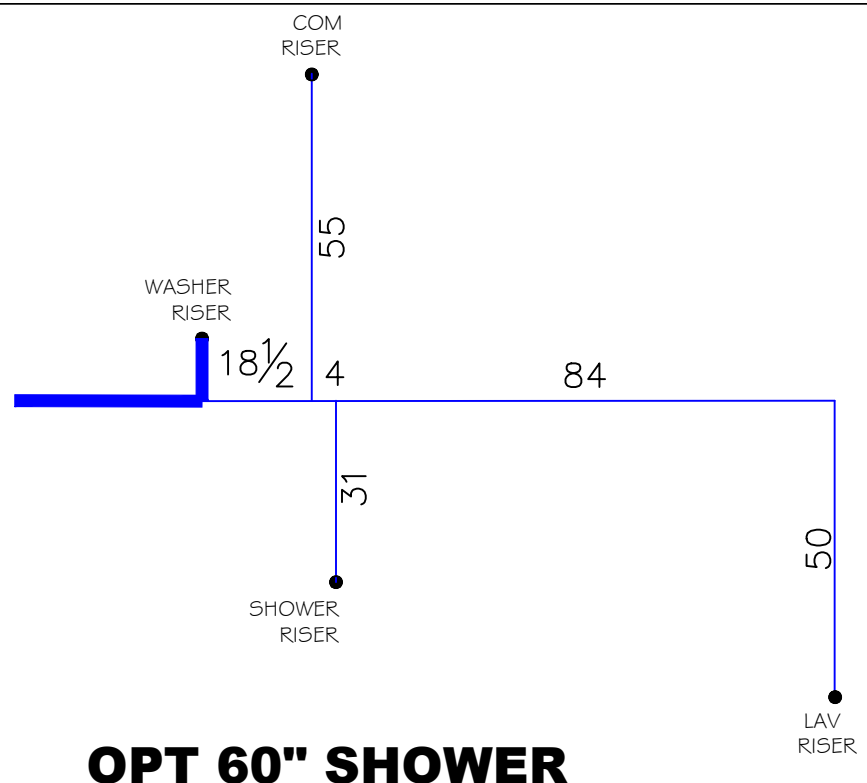



OPT 72" SHOWER

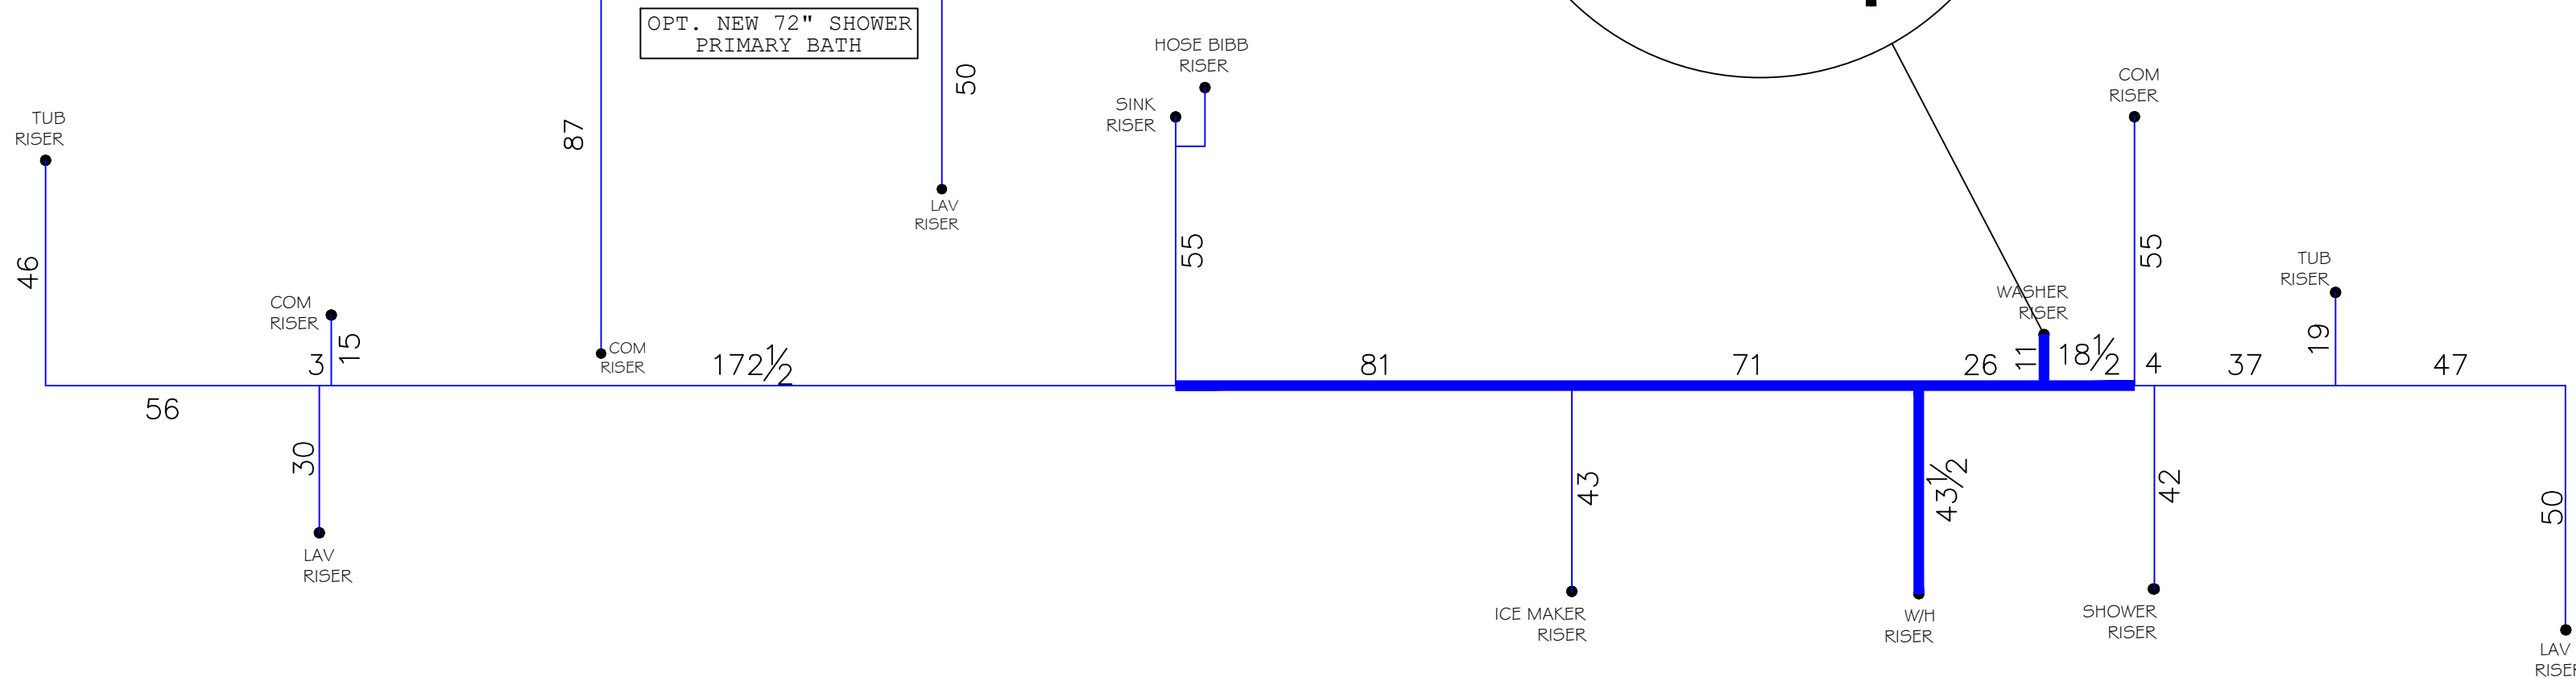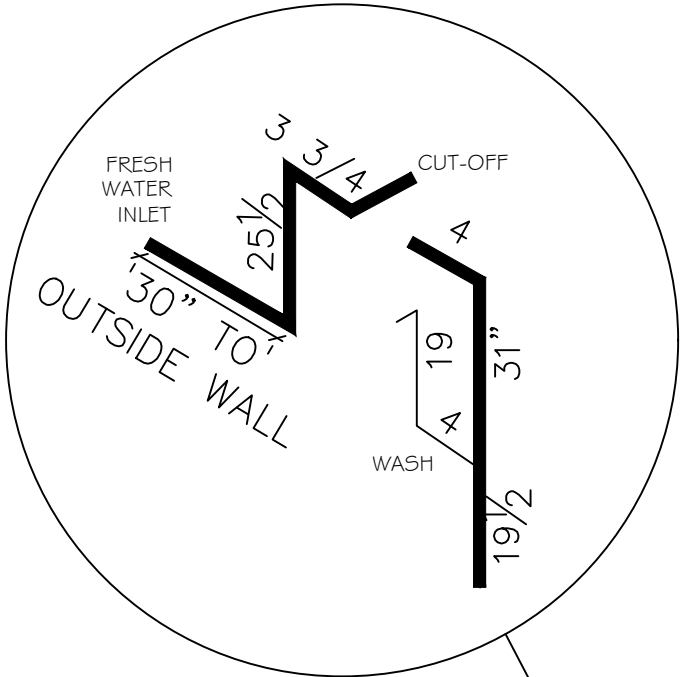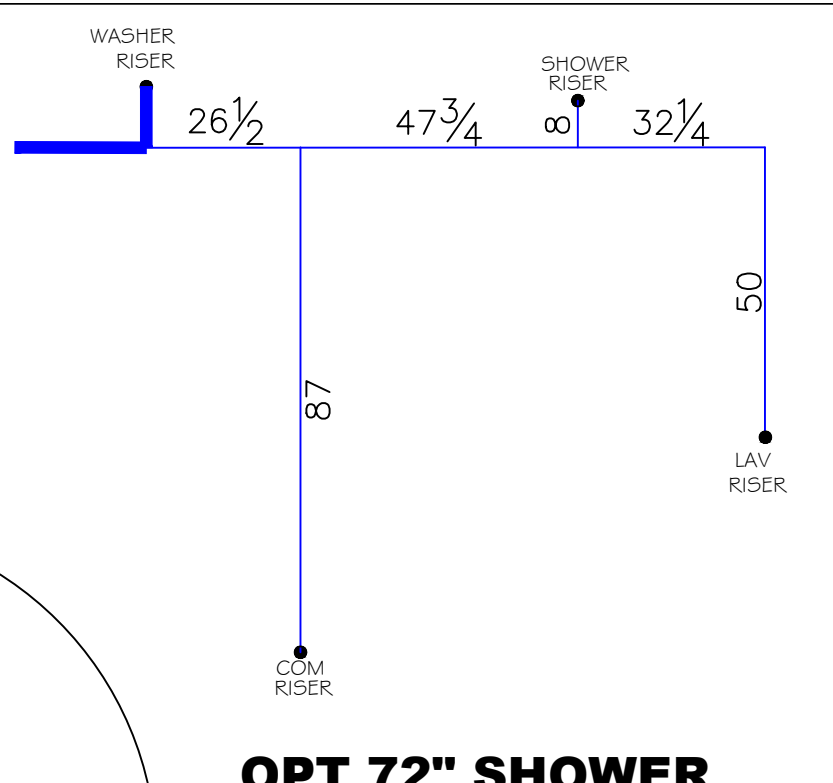



OPT. NEW 72" SHOWER
PRIMARY BATH

SHEET:	CW	2D COLD WATER SUPPLY LINES	 Clayton - 934 1420 Mountain Rd, Andersonville, TN 37705 PH: 865.494.7800 FAX: 865.494.0243	DRAWING #: 34M403		MODEL: MOUNTAINEER (28'x60')	STD PLAN "CONDITIONED": 1,580 F
				MODEL #: MTN28603A		SERIES: MOUNTAINEER	REV. BY:
				DATE: 05/20/2026	SCALE: N.T.S.	PRODUCT DESIGNER: DAMONTE M. FOSTER	REV. DATE:

SHEET:	HW	2D HOT WATER SUPPLY LINES	 Clayton - 934 1420 Mountain Rd, Andersonville, TN 37705 PH: 865.494.7800 FAX: 865.494.0243	HILBORN, WERNER, CARTER, AND ASSOCIATES, INC. 1627 SOUTH MYRTLE AVE. CLEARWATER, FL. 33756	DRAWING #: 34M403		MODEL: MOUNTAINEER (28'x60')		STD PLAN "CONDITIONED": 1,580 FT²	
					MODEL #: MTN28603A		SERIES: MOUNTAINEER		REV. BY:	
					DATE: 05/20/2026	SCALE: N.T.S.	PRODUCT DESIGNER: DAMONTE M. FOSTER		REV. DATE:	

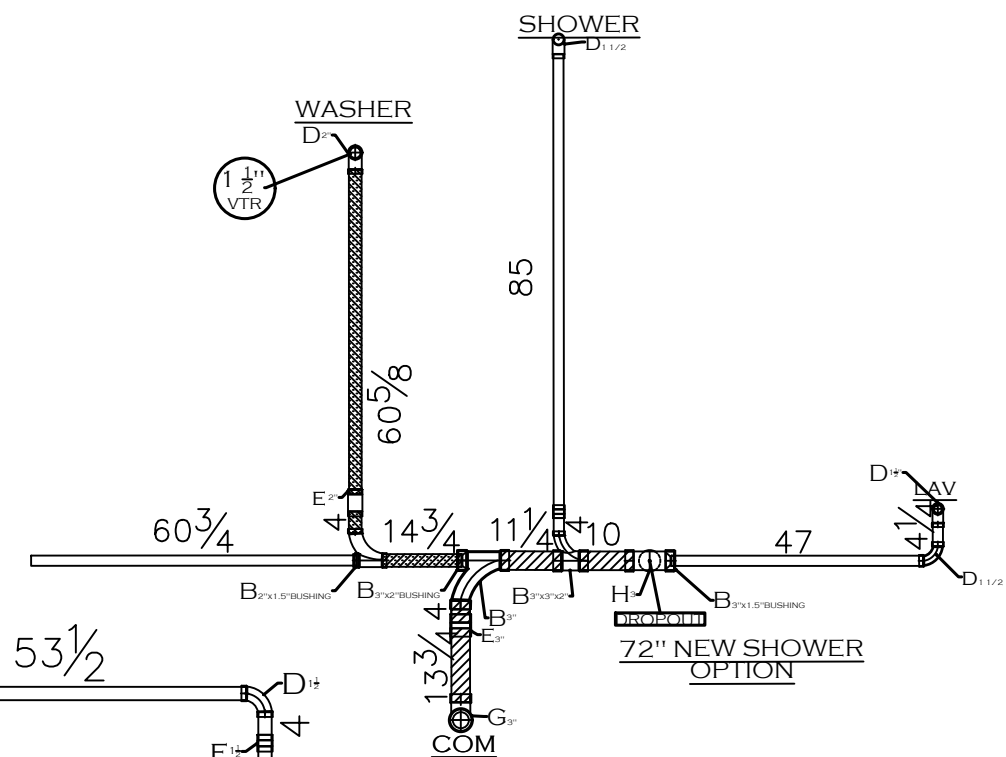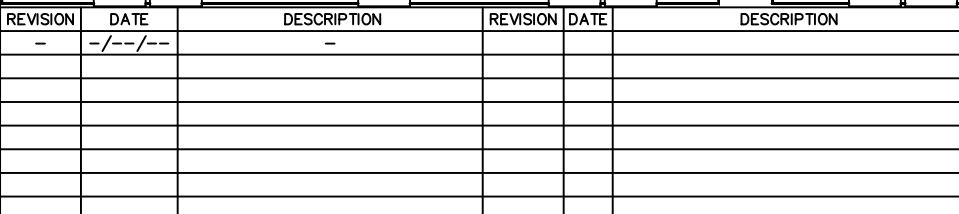

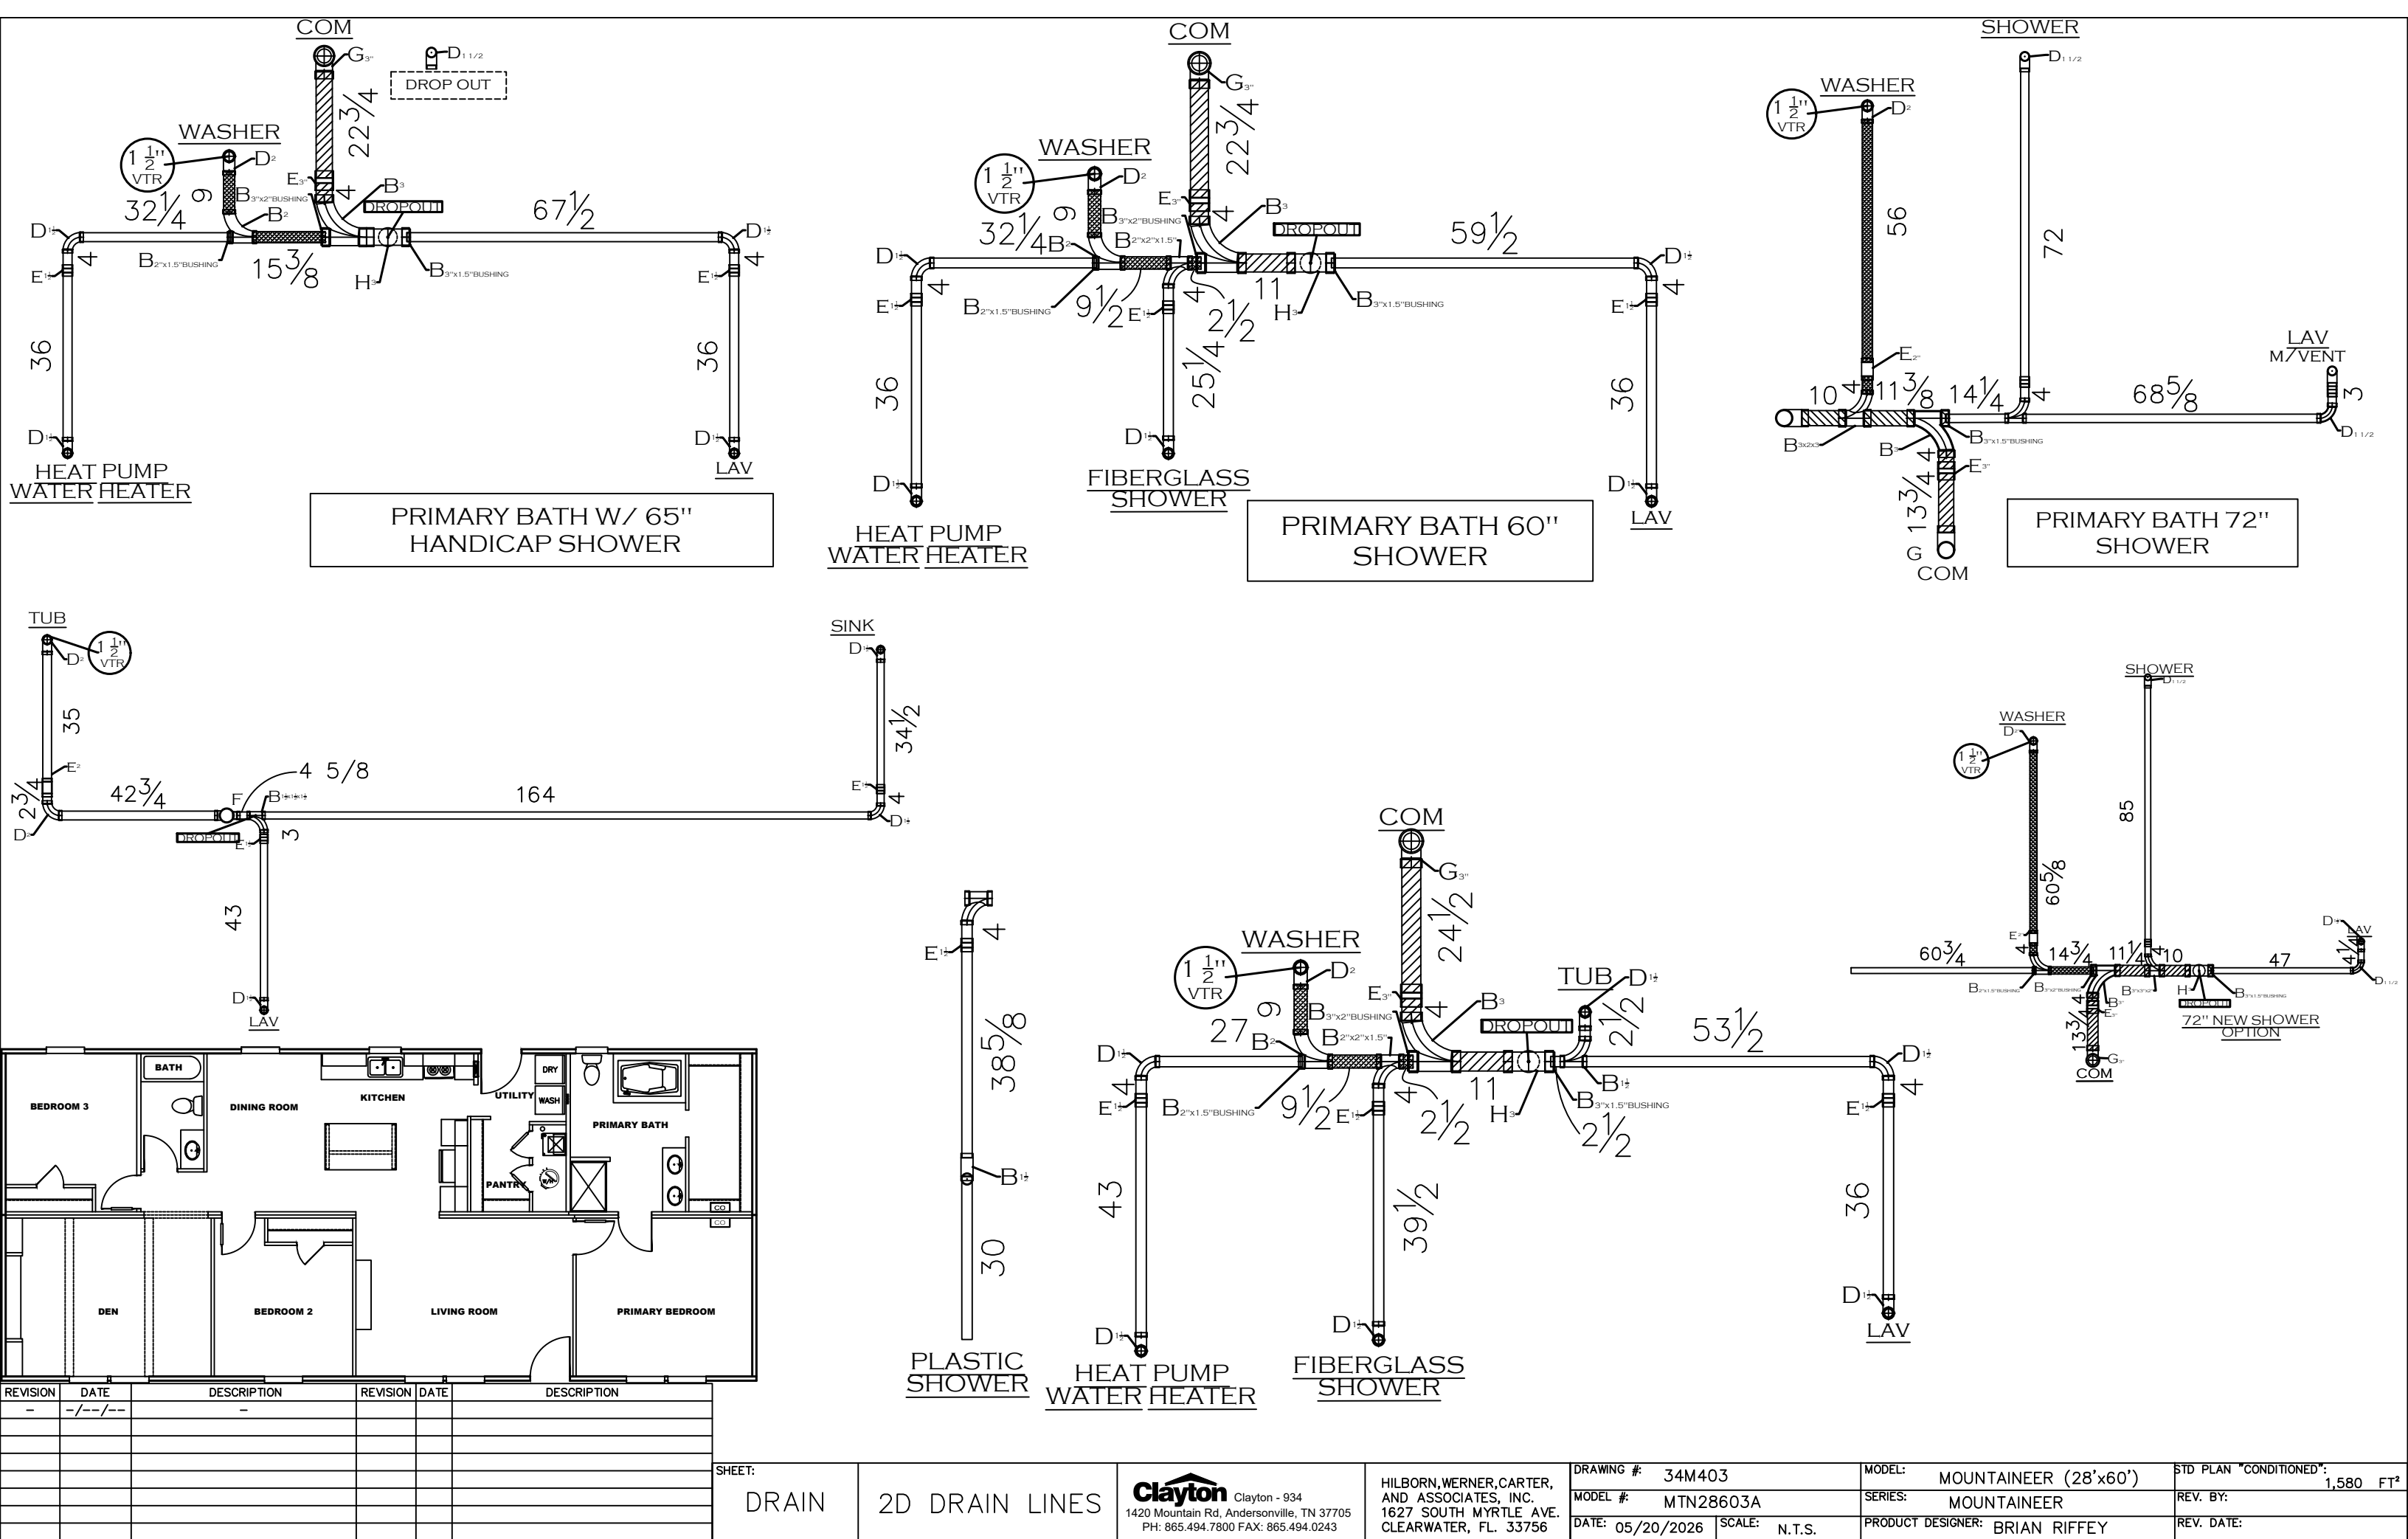

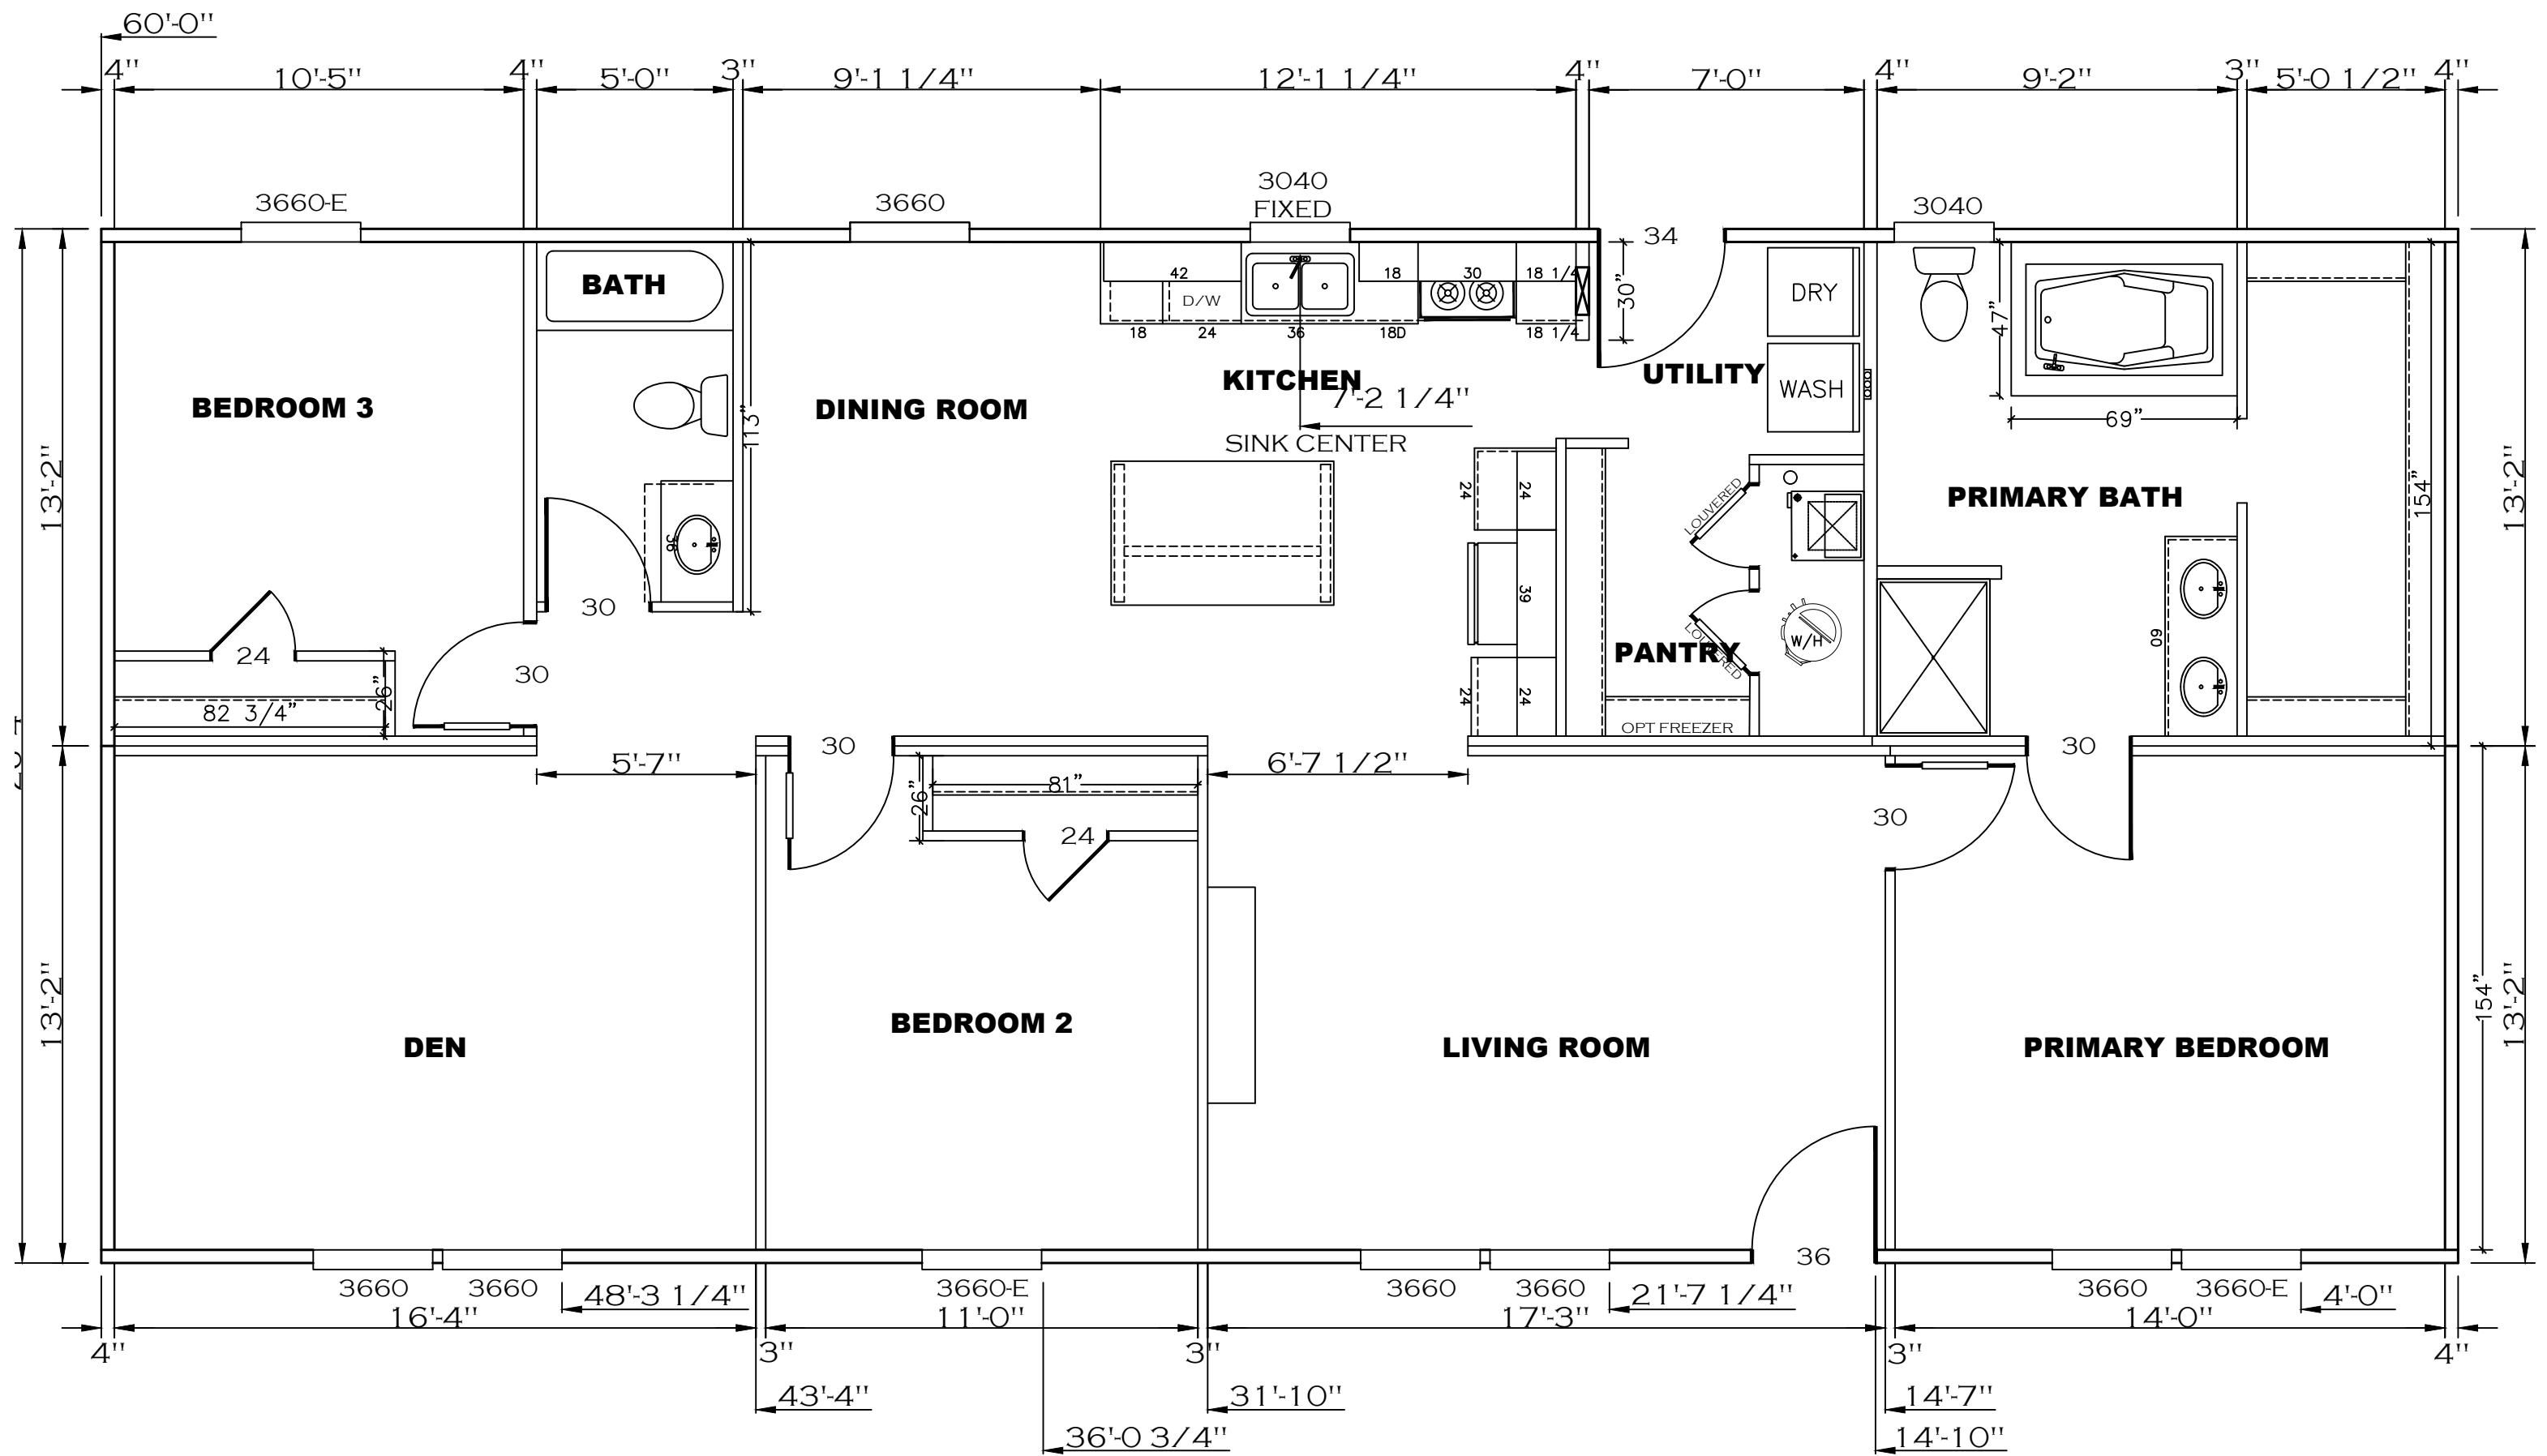

SHEET:
SHOP

CONSTRUCTION
FLOOR PLAN


Clayton Clayton - 934
1420 Mountain Rd, Andersonville, TN 37705
PH: 865.494.7800 FAX: 865.494.0243

HILBORN, WERNER, CARTER,
AND ASSOCIATES, INC.
1627 SOUTH MYRTLE AVE.
CLEARWATER, FL. 33756


DRAWING #: 34M403
MODEL #: MTN28603A
DATE: 05/20/2026 SCALE: N.T.S.

MODEL: MOUNTAINEER (28'x60')
SERIES: MOUNTAINEER
PRODUCT DESIGNER: DAMONTE M. FOSTER

STD PLAN *CONDITIONED*: 1,580 FT²
REV. BY:
REV. DATE:




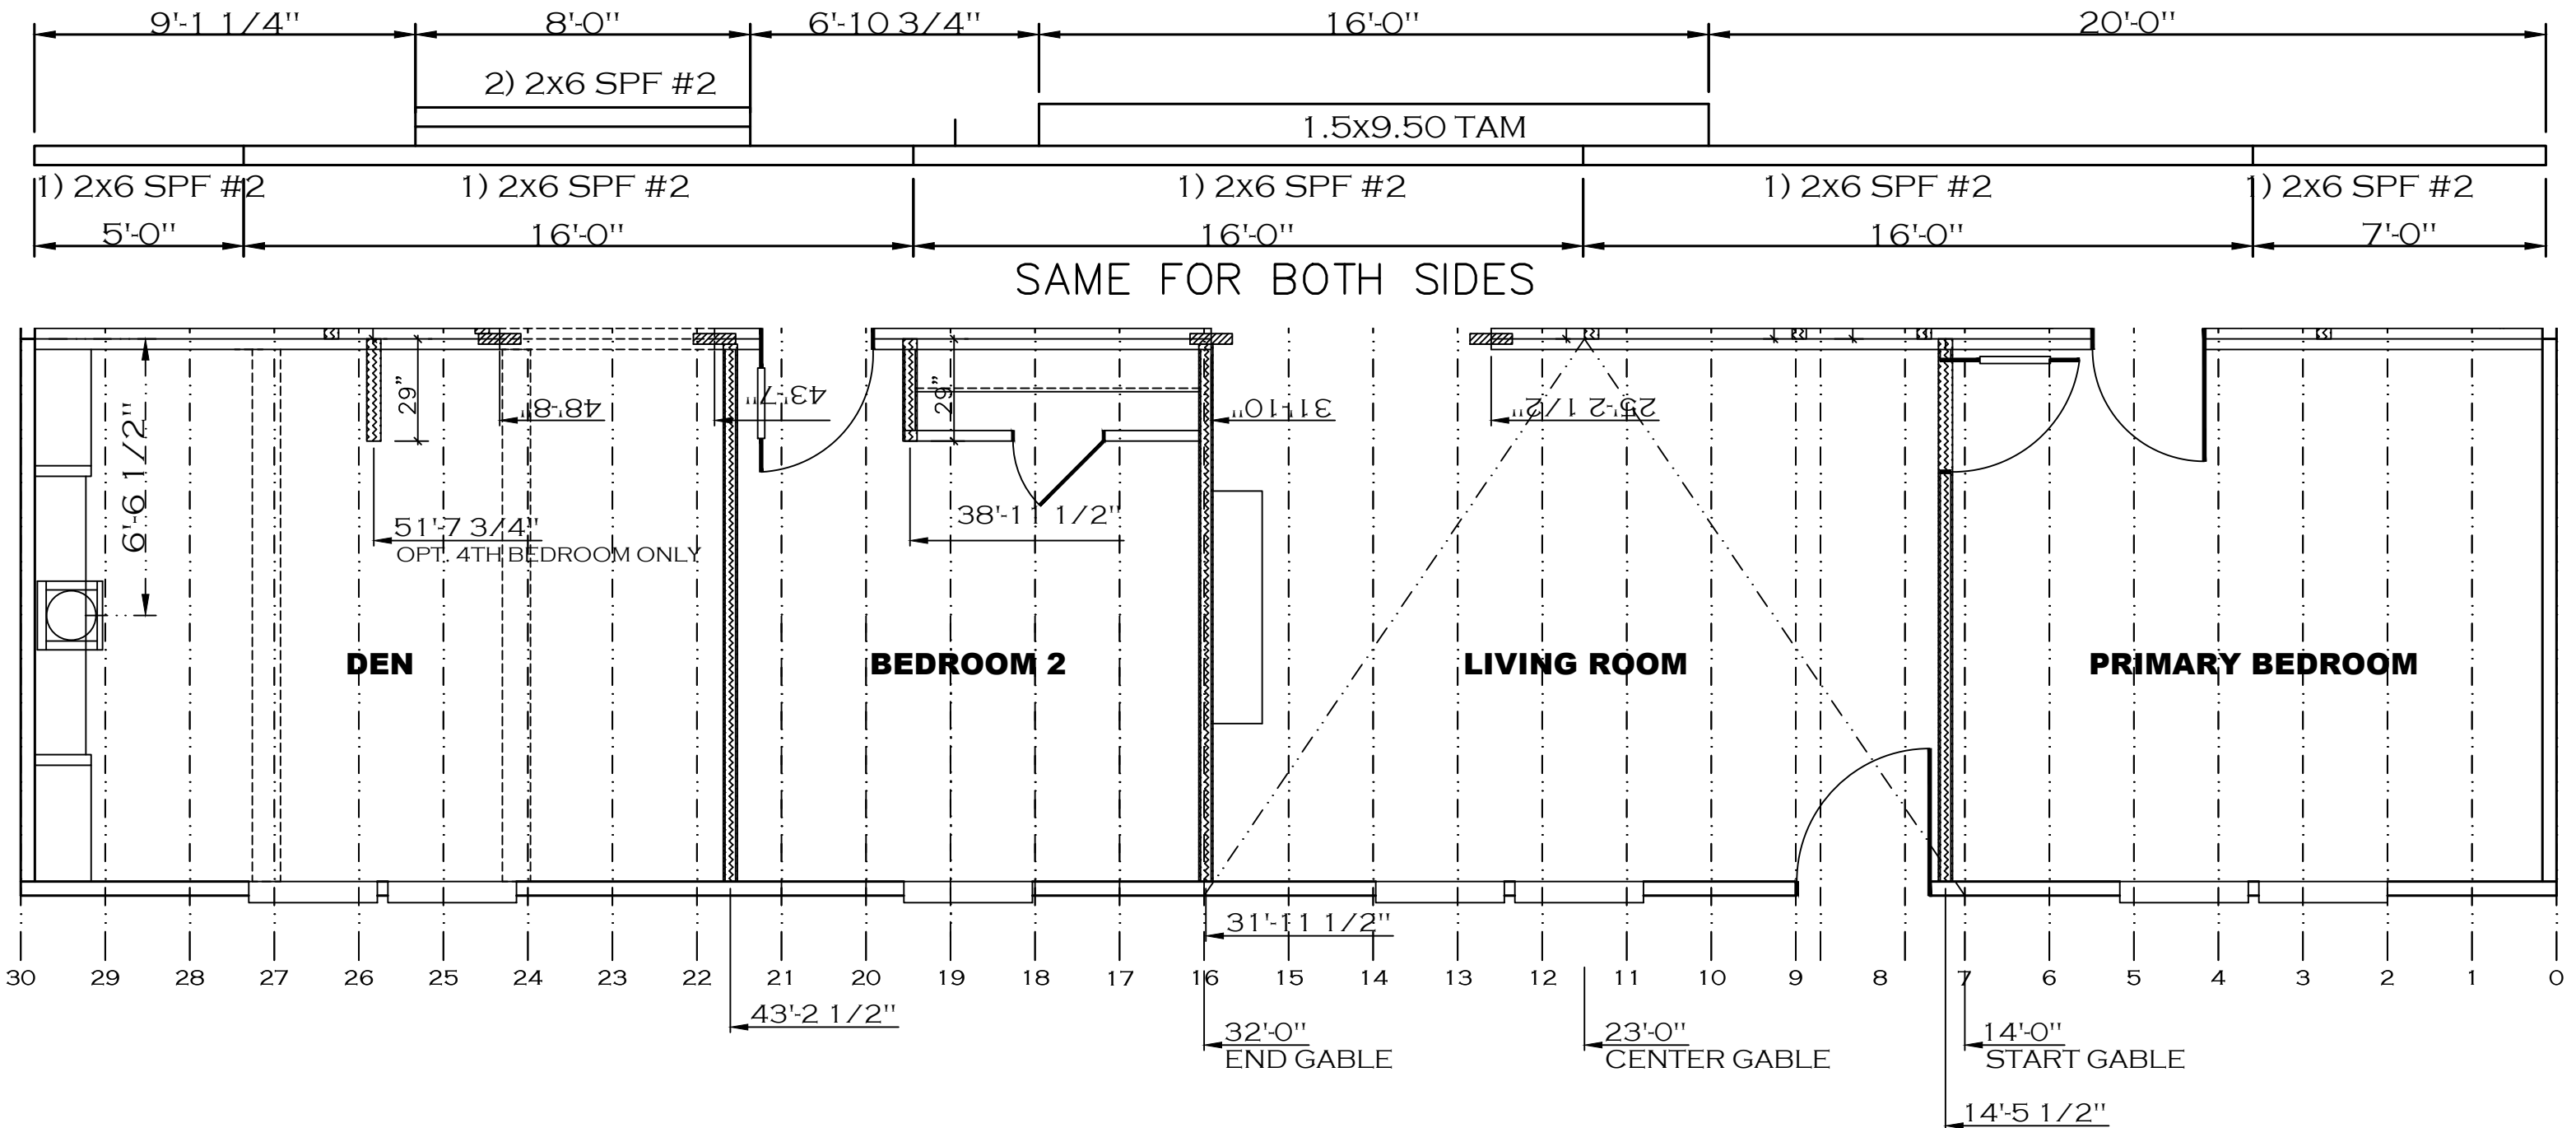


SHEET: CJIG	RIDGEBEAM – A HALF RAFTER PLAN	 Clayton - 934 1420 Mountain Rd, Andersonville, TN 37705 PH: 865.494.7800 FAX: 865.494.0243	HILBORN, WERNER, CARTER, AND ASSOCIATES, INC. 1627 SOUTH MYRTLE AVE. CLEARWATER, FL. 33756	DRAWING #: 34M403		MODEL: MOUNTAINEER (28'x60')	STD PLAN "CONDITIONED": 1,580 FT²
				MODEL #: MTN28603A		SERIES: MOUNTAINEER	REV. BY:
				DATE: 05/20/2026	SCALE: N.T.S.	PRODUCT DESIGNER: DAMONTE M. FOSTER	REV. DATE:

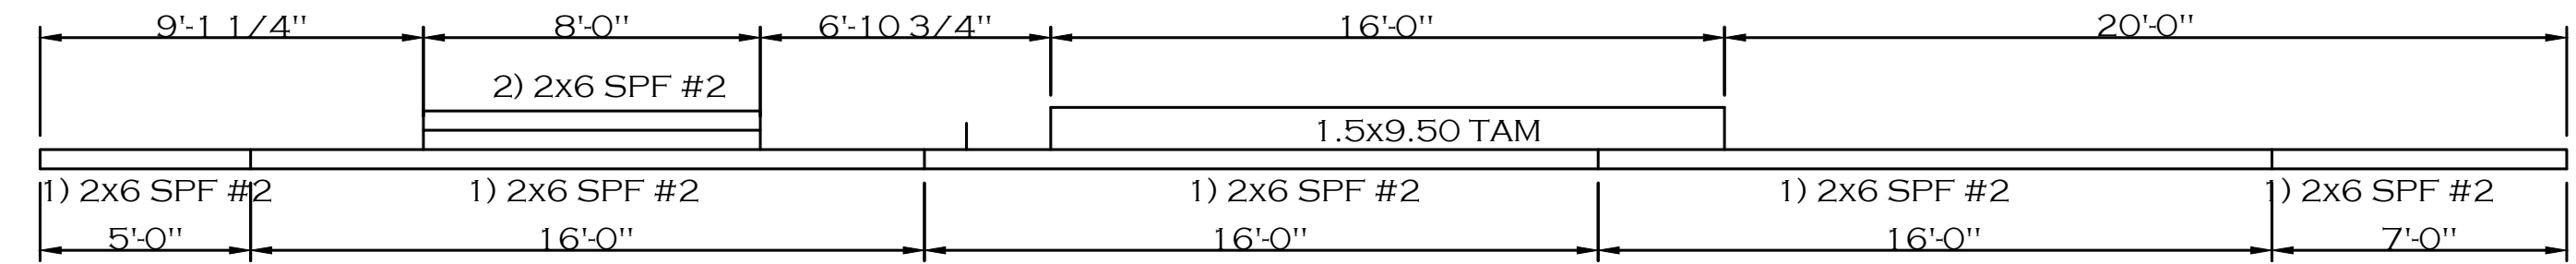


HITCH END

SAME FOR BOTH SIDES

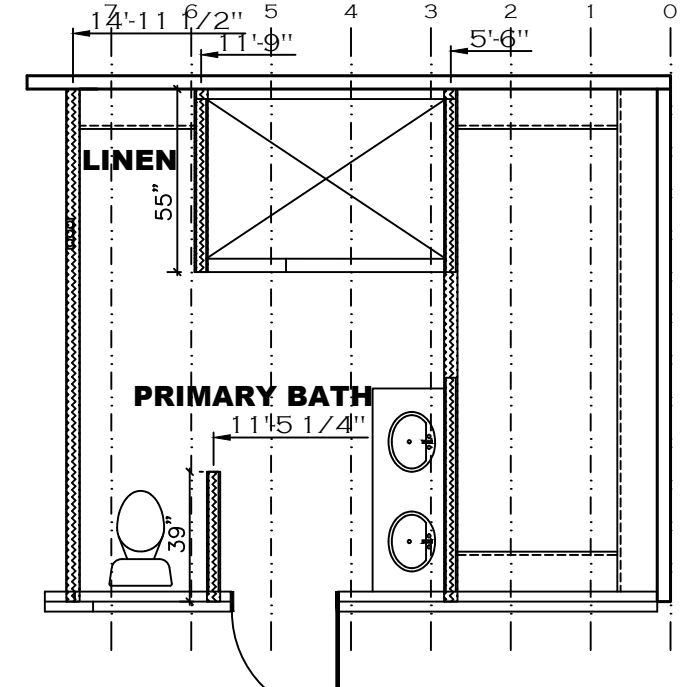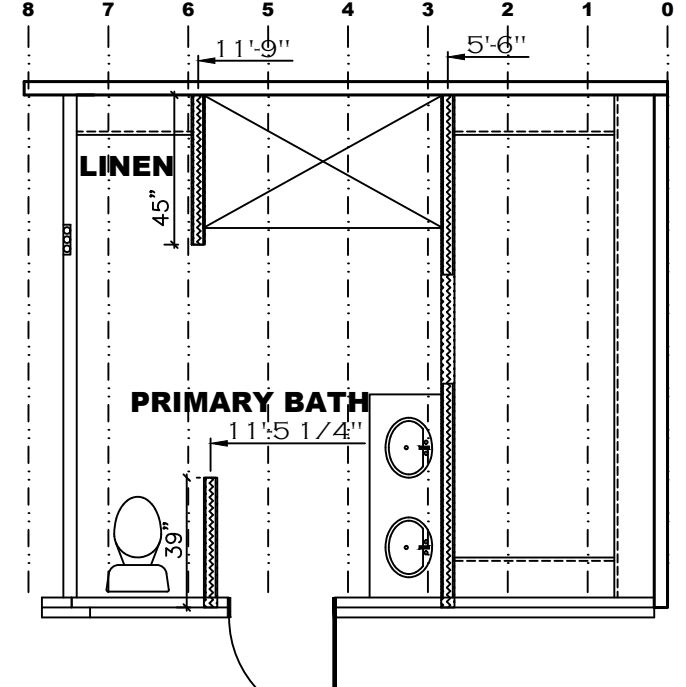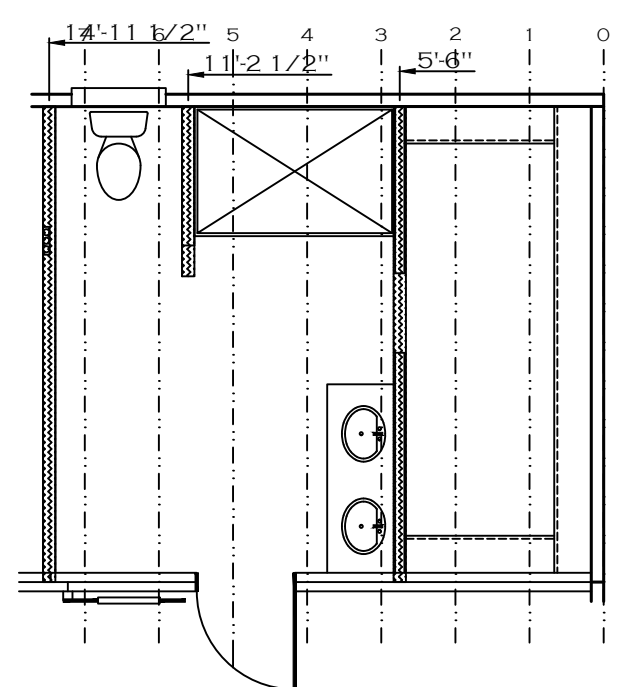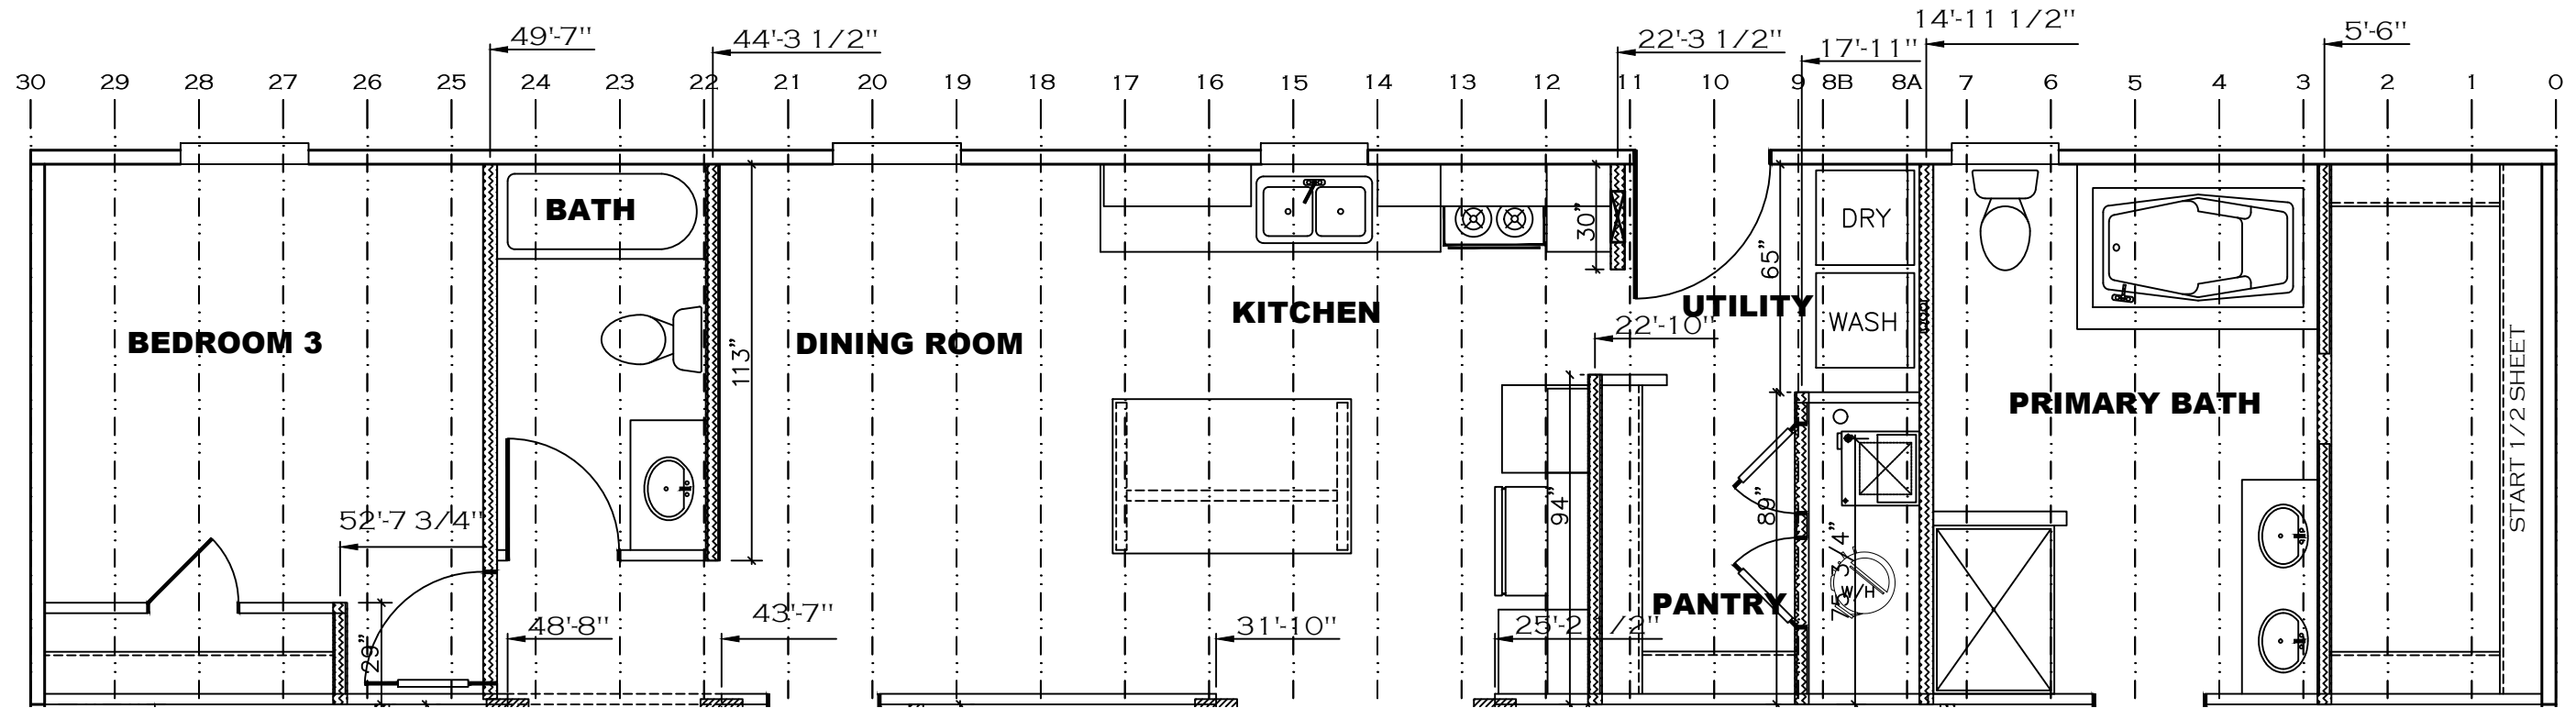

SHEET: CJIG	RIDGEBEAM –B HALF RAFTER PLAN	 Clayton - 934 1420 Mountain Rd, Andersonville, TN 37705 PH: 865.494.7800 FAX: 865.494.0243	HILBORN, WERNER, CARTER, AND ASSOCIATES, INC. 1627 SOUTH MYRTLE AVE. CLEARWATER, FL. 33756	DRAWING #: 34M403		MODEL: MOUNTAINEER (28'x60')		STD PLAN "CONDITIONED": 1,580 FT²	
				MODEL #: MTN28603A		SERIES: MOUNTAINEER		REV. BY:	
				DATE: 05/20/2026	SCALE: N.T.S.	PRODUCT DESIGNER: DAMONTE M. FOSTER		REV. DATE:	

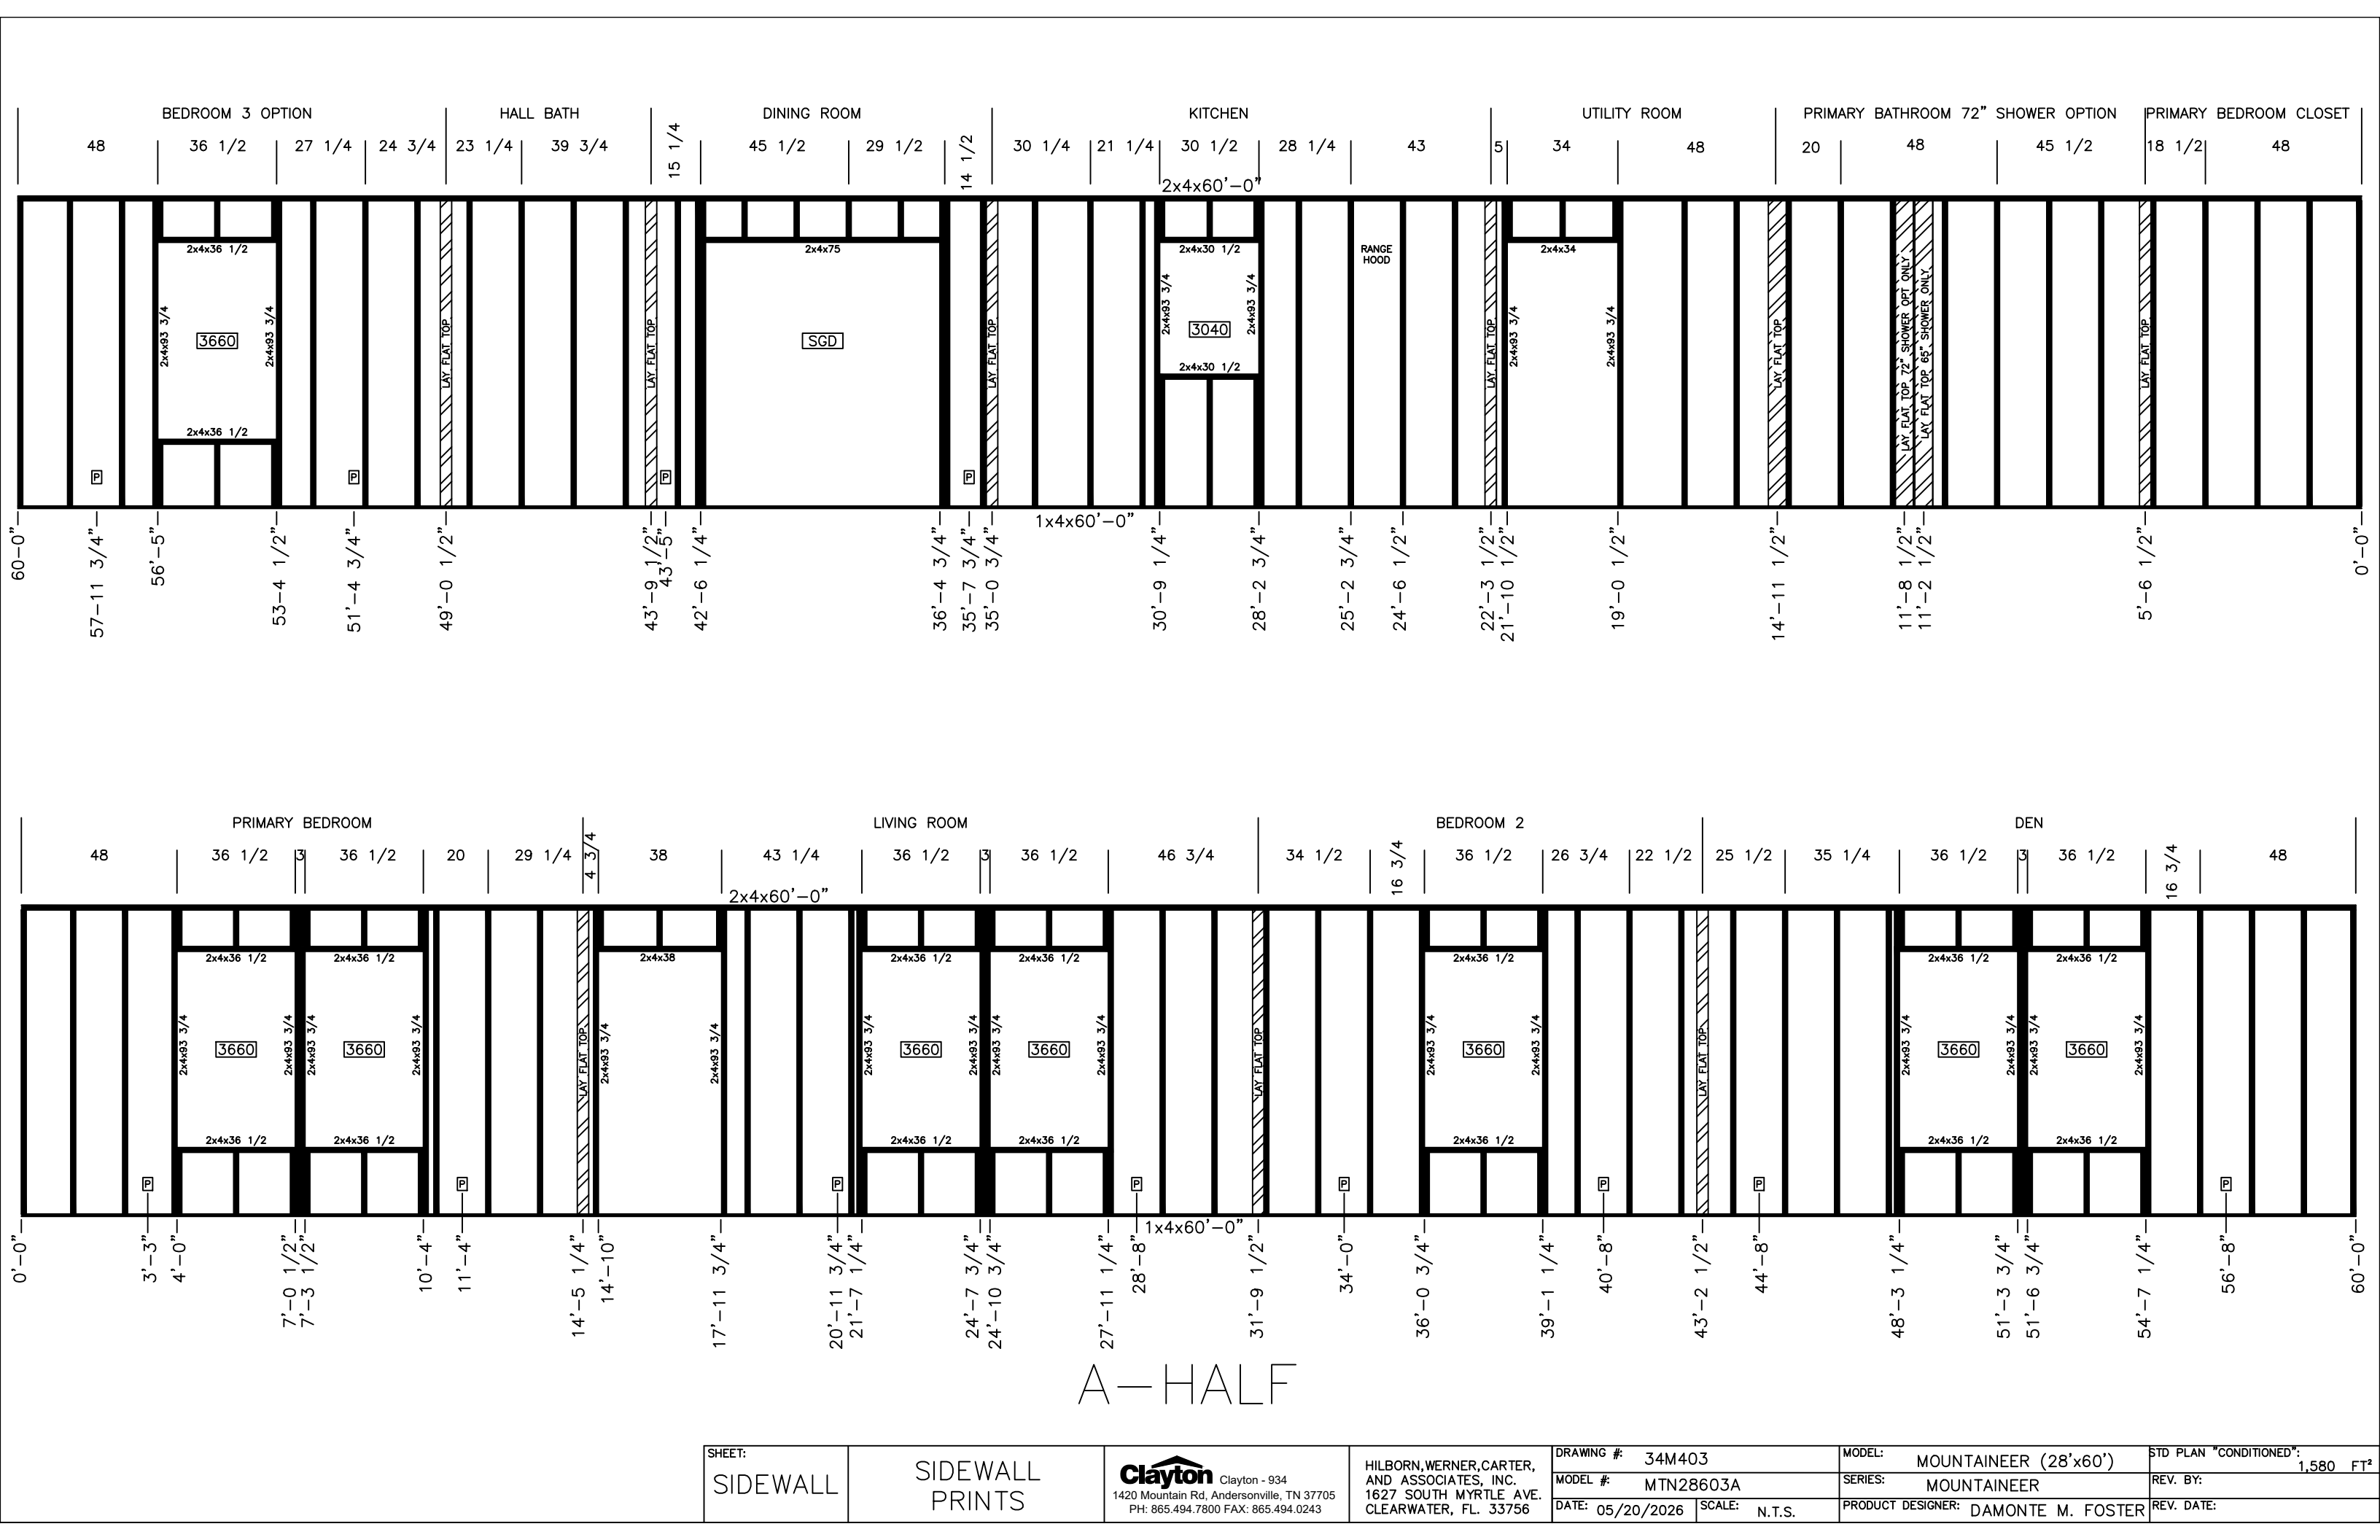

SHEET:

SIDEWALL

SIDEWALL
PRINTS

Clayton Clayton - 934
1420 Mountain Rd, Andersonville, TN 37705
PH: 865.494.7800 FAX: 865.494.0243

HILBORN, WERNER, CARTER,
AND ASSOCIATES, INC.
1627 SOUTH MYRTLE AVE.
CLEARWATER, FL. 33756

DRAWING #: 34M403

MODEL #: MTN28603A

DATE: 05/20/2026 SCALE: N.T.S.

MODEL: MOUNTAINEER (28'x60')

SERIES: MOUNTAINEER


PRODUCT DESIGNER: DAMONTE M. FOSTER

STD PLAN "CONDITIONED": 1,580 FT²

REV. BY:


REV. DATE:

STUD SPACING 16"

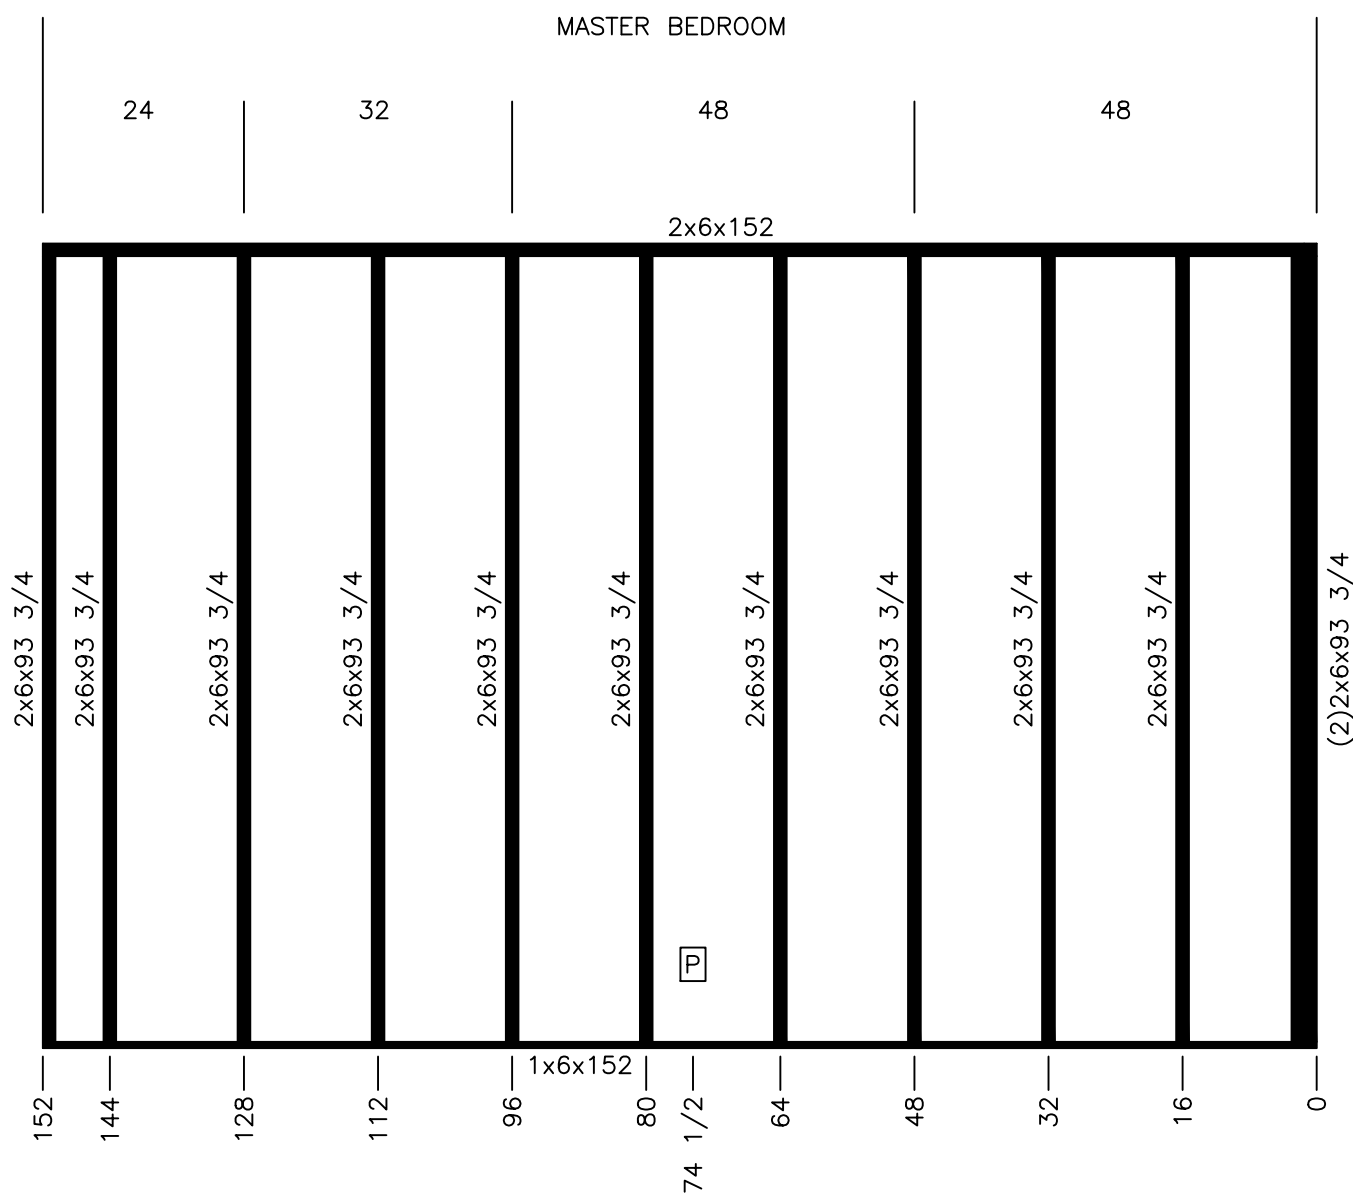

CUTLIST		
QTY	SIZE	TYPE
1	152	1x6
1	152	2x6
12	93 3/4	2x6

		Model #: MTN28603A		Drawing #: 34M403
		Date: 05/20/2026	Scale: N.T.S.	
Product Designer: D.M.F		Model: 28' x 60' MOUNTAINEER		
WALL 31			Rev:	

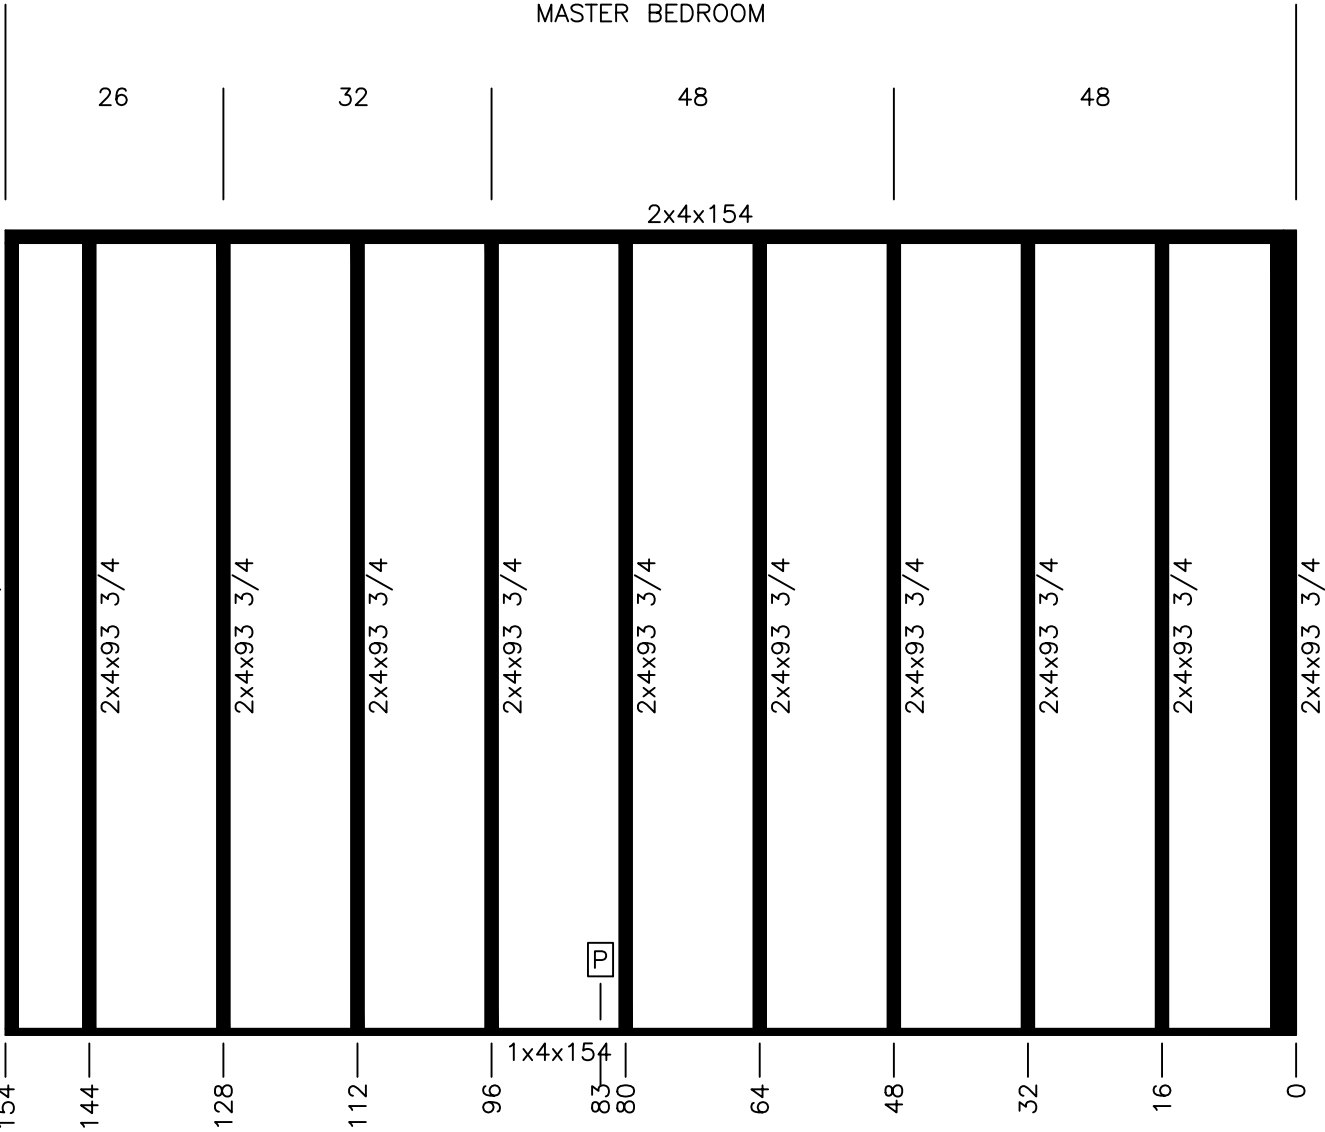

CUTLIST		
QTY	SIZE	TYPE
1	154	1x4
1	154	2x4
12	93 3/4	2x4

STUD SPACING 16"



Product Designer:
D.M.F

Model:
28' x 60' MOUNTAINEER

Model #: MTN28603A


Date: 05/20/2026

Scale: N.T.S.

Drawing #:
34M403

Rev:

WALL 31

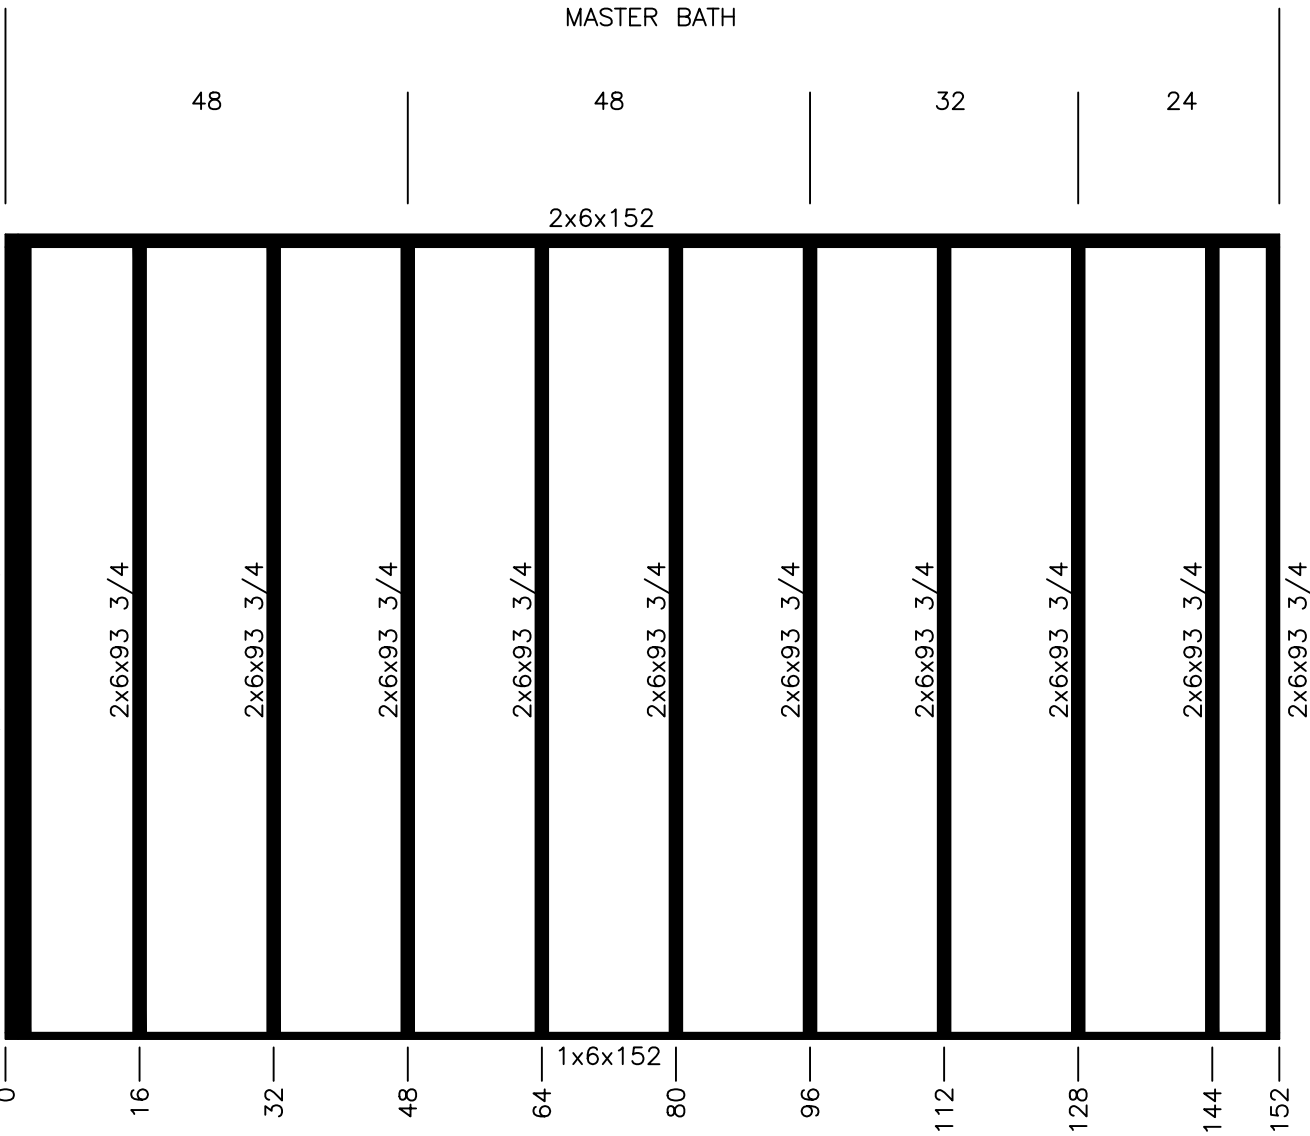

CUTLIST		
QTY	SIZE	TYPE
1	152	1x4
1	152	2x4
12	93 3/4	2x4

STUD SPACING 16"



Model #: MTN28603A

Date: 05/20/2026

Drawing #:

34M403


Product Designer:
D.M.F

Model:
28' x 60' MOUNTAINEER

WALL 32


Rev:

CUTLIST		
QTY	SIZE	TYPE
1	154	1x4
1	154	2x4
11	93 3/4	2x4

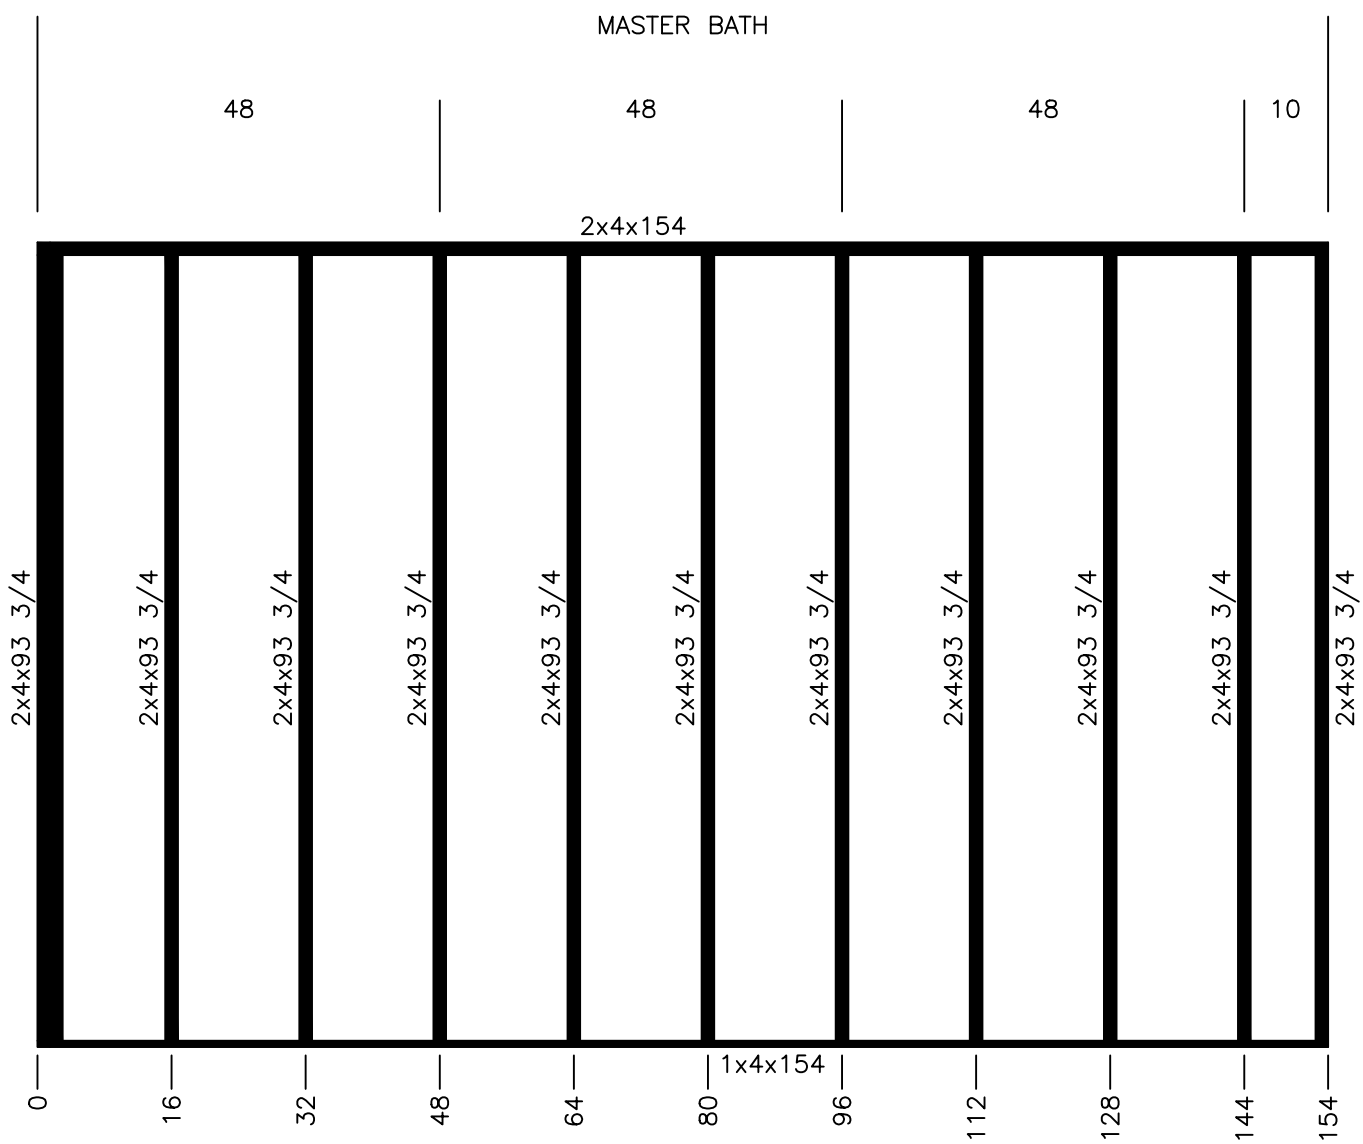

STUD SPACING 16”

	Model #: MTN28603A		Drawing #: 34M403
	Date: 05/20/2026	Scale: N.T.S.	
Product Designer: D.M.F	Model: 28' x 60' MOUNTAINEER		
WALL 32		Rev:	

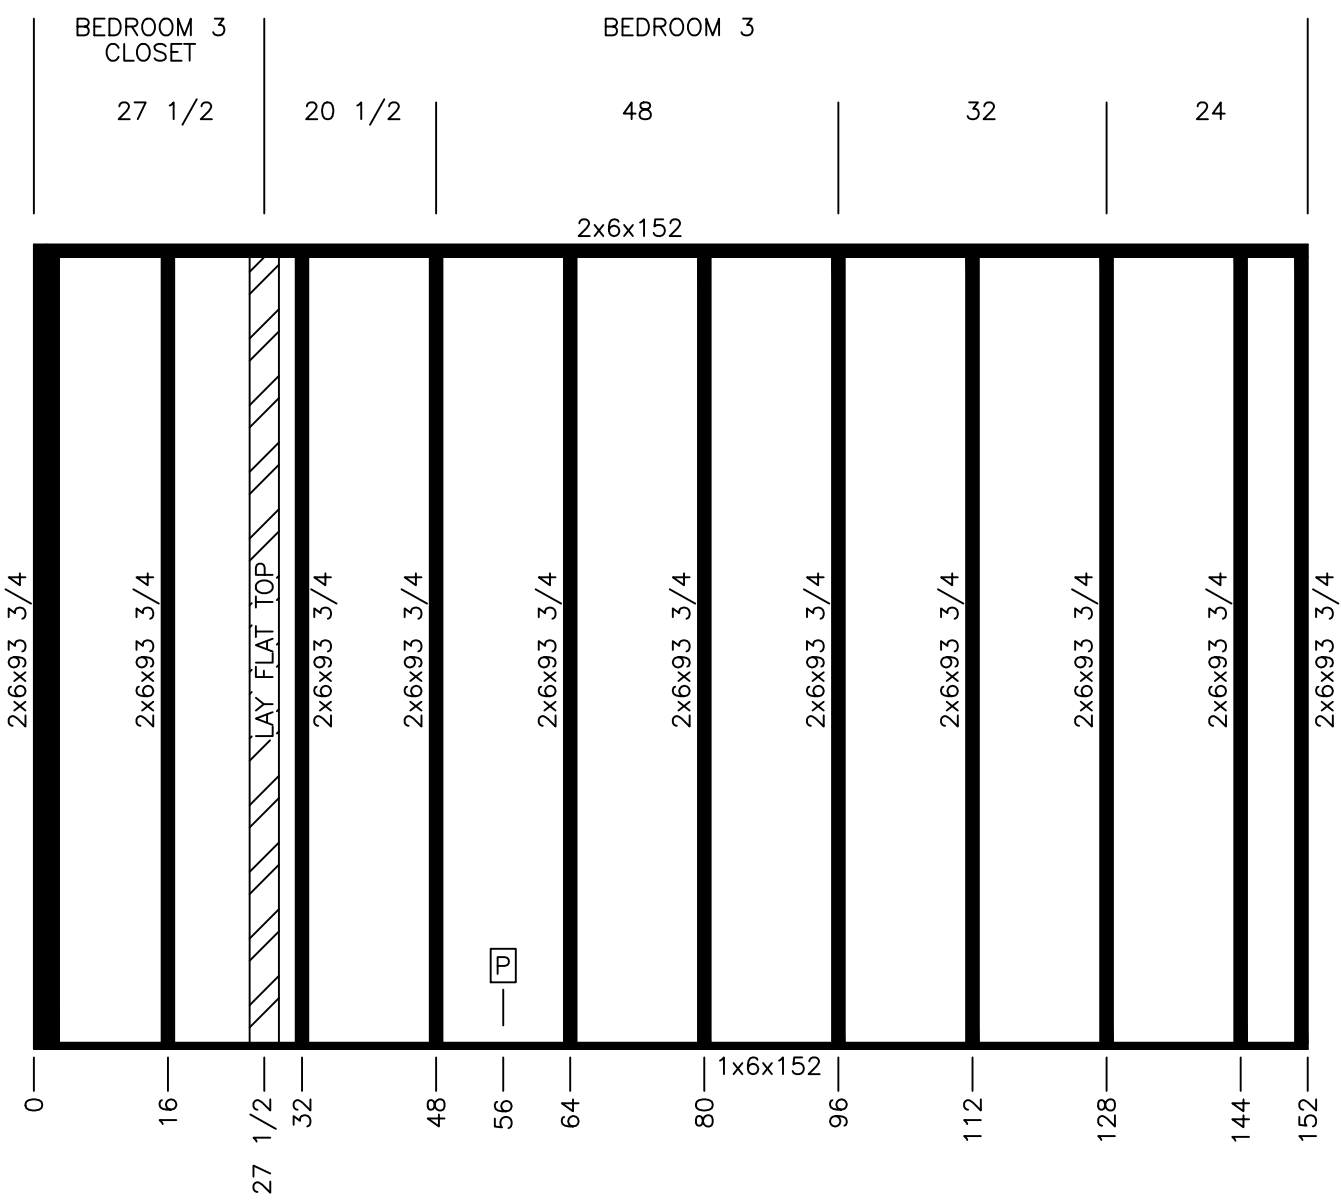

CUTLIST		
QTY	SIZE	TYPE
1	152	1x4
1	152	2x4
12	93 3/4	2x4

STUD SPACING 16"



Model #: MTN28603A

Date: 05/20/2026

Drawing #:

34M403


Product Designer:
D.M.F

Model:
28' x 60' MOUNTAINEER

WALL 33

Rev:

STUD SPACING 16"

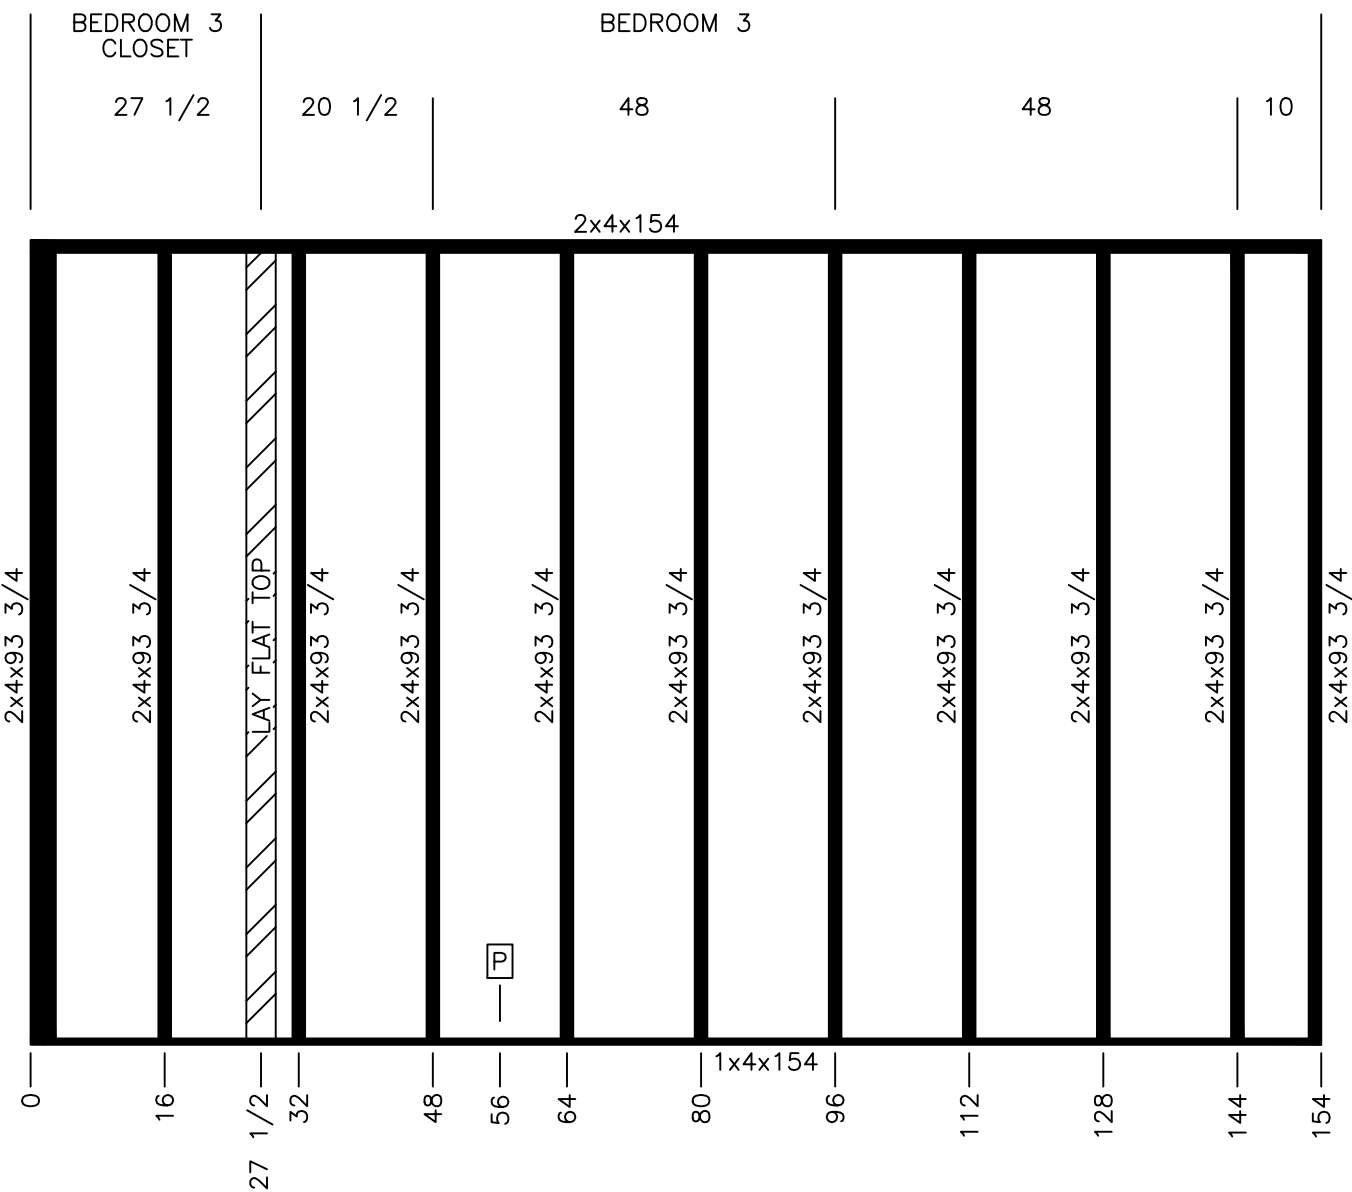

CUTLIST		
QTY	SIZE	TYPE
1	154	1x4
1	154	2x4
11	93 3/4	2x4



Model #: MTN28603A

Date: 05/20/2026


Product Designer: D.M.F

Model: 28' x 60' MOUNTAINEER

WALL 33

Rev:

Drawing #: 34M403

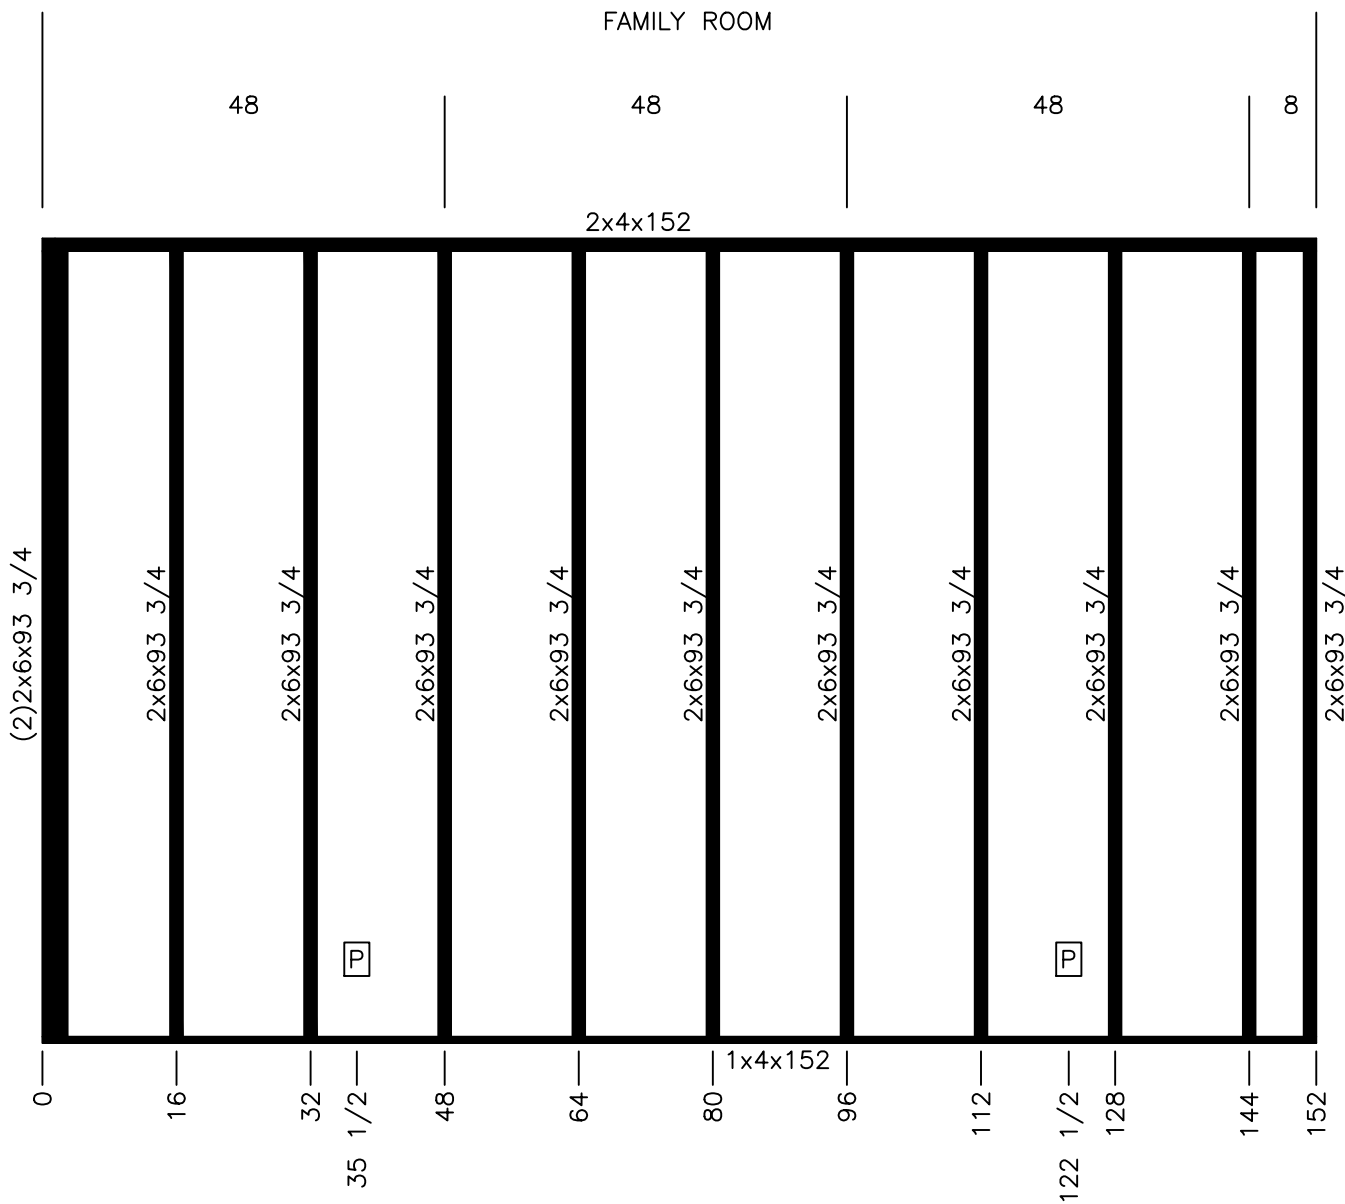

CUTLIST		
QTY	SIZE	TYPE
1	152	1x4
1	152	2x4
12	93 3/4	2x4



Model #: MTN28603A

Date: 05/20/2026

Scale: N.T.S.

Drawing #:

34M403

Product Designer:

D.M.F


Model:

28' x 60' MOUNTAINEER

WALL 34

Rev:


STUD SPACING 16"

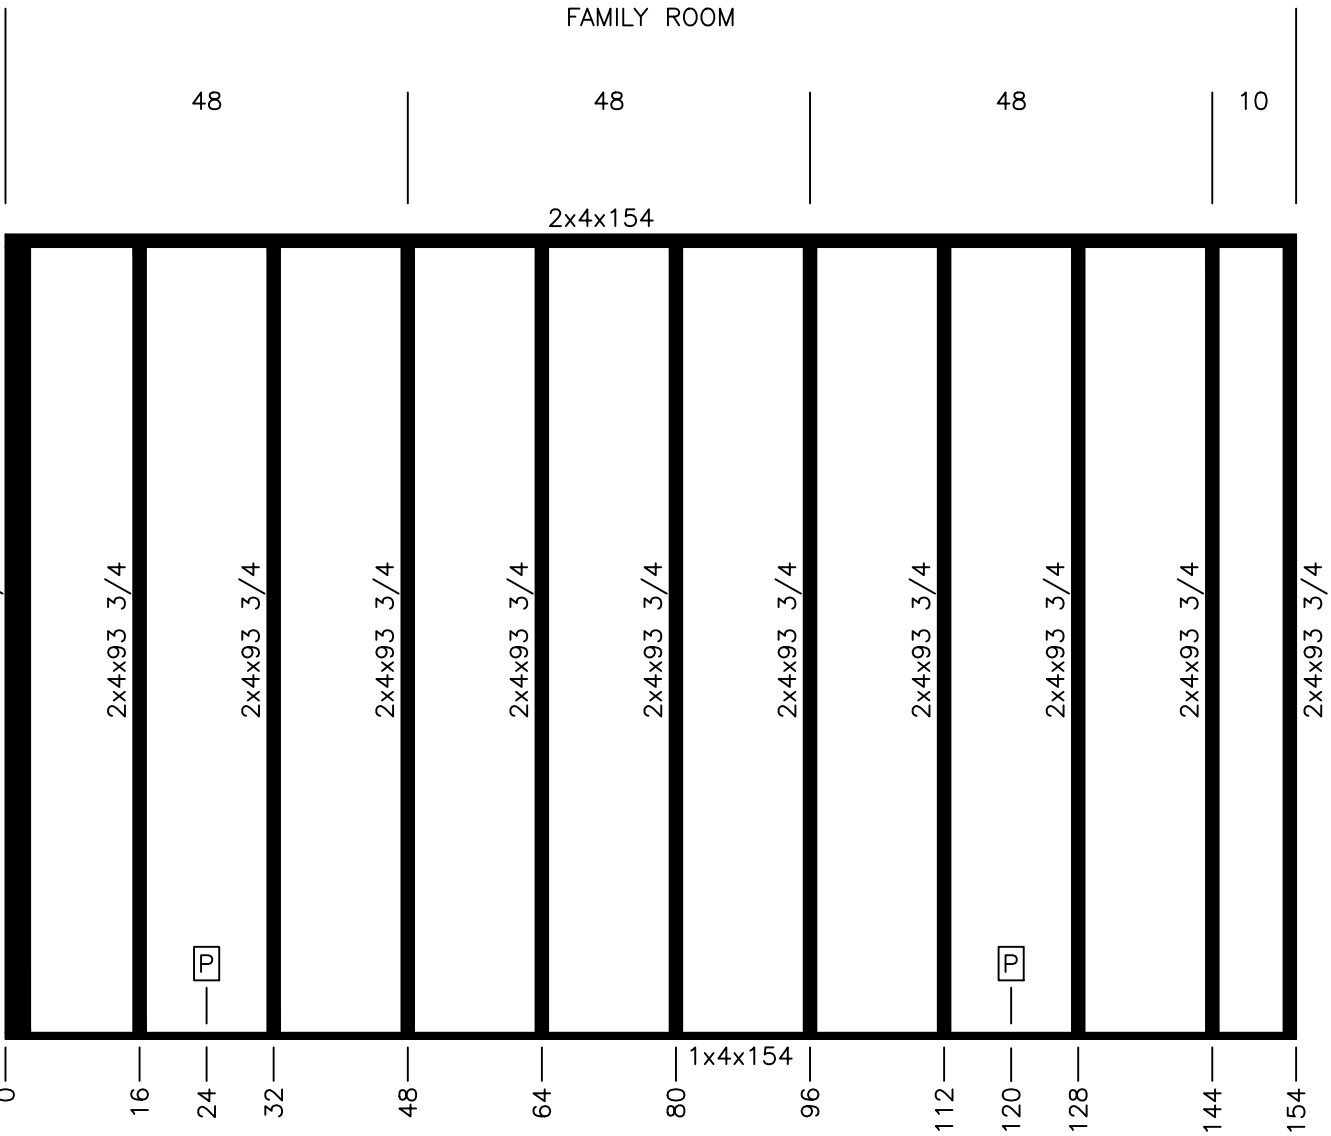

CUTLIST		
QTY	SIZE	TYPE
1	154	1x4
1	154	2x4
11	93 3/4	2x4


	Model #: MTN28603A		Drawing #: 34M403
	Date: 05/20/2026	Scale: N.T.S.	
Product Designer: D.M.F	Model: 28' x 60' MOUNTAINEER		
WALL 34		Rev:	

STUD SPACING 16"

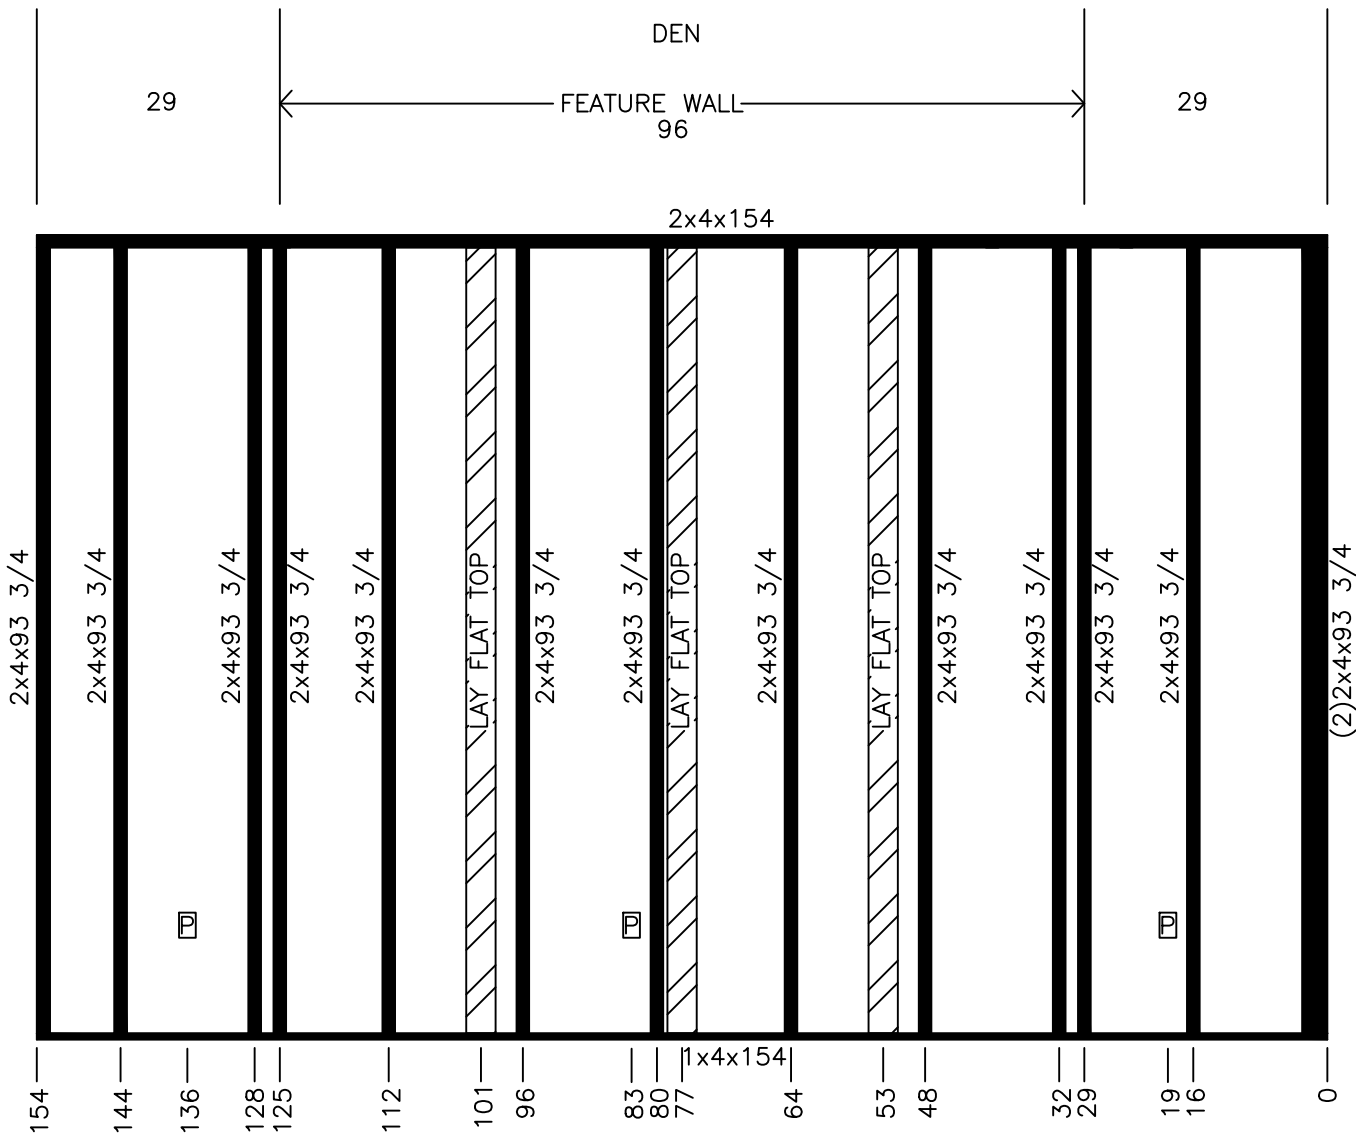

CUTLIST		
QTY	SIZE	TYPE
1	154	1x4
1	154	2x4
14	93 3/4	2x4
2	93 3/4 VFL<U>	1x4


	Model #: MTN28603A		Drawing #: 34M403
	Date: 05/20/2026	Scale: N.T.S.	
Product Designer: D.M.F	Model: 28' x 60' MOUNTAINEER		
WALL 34A		Rev:	

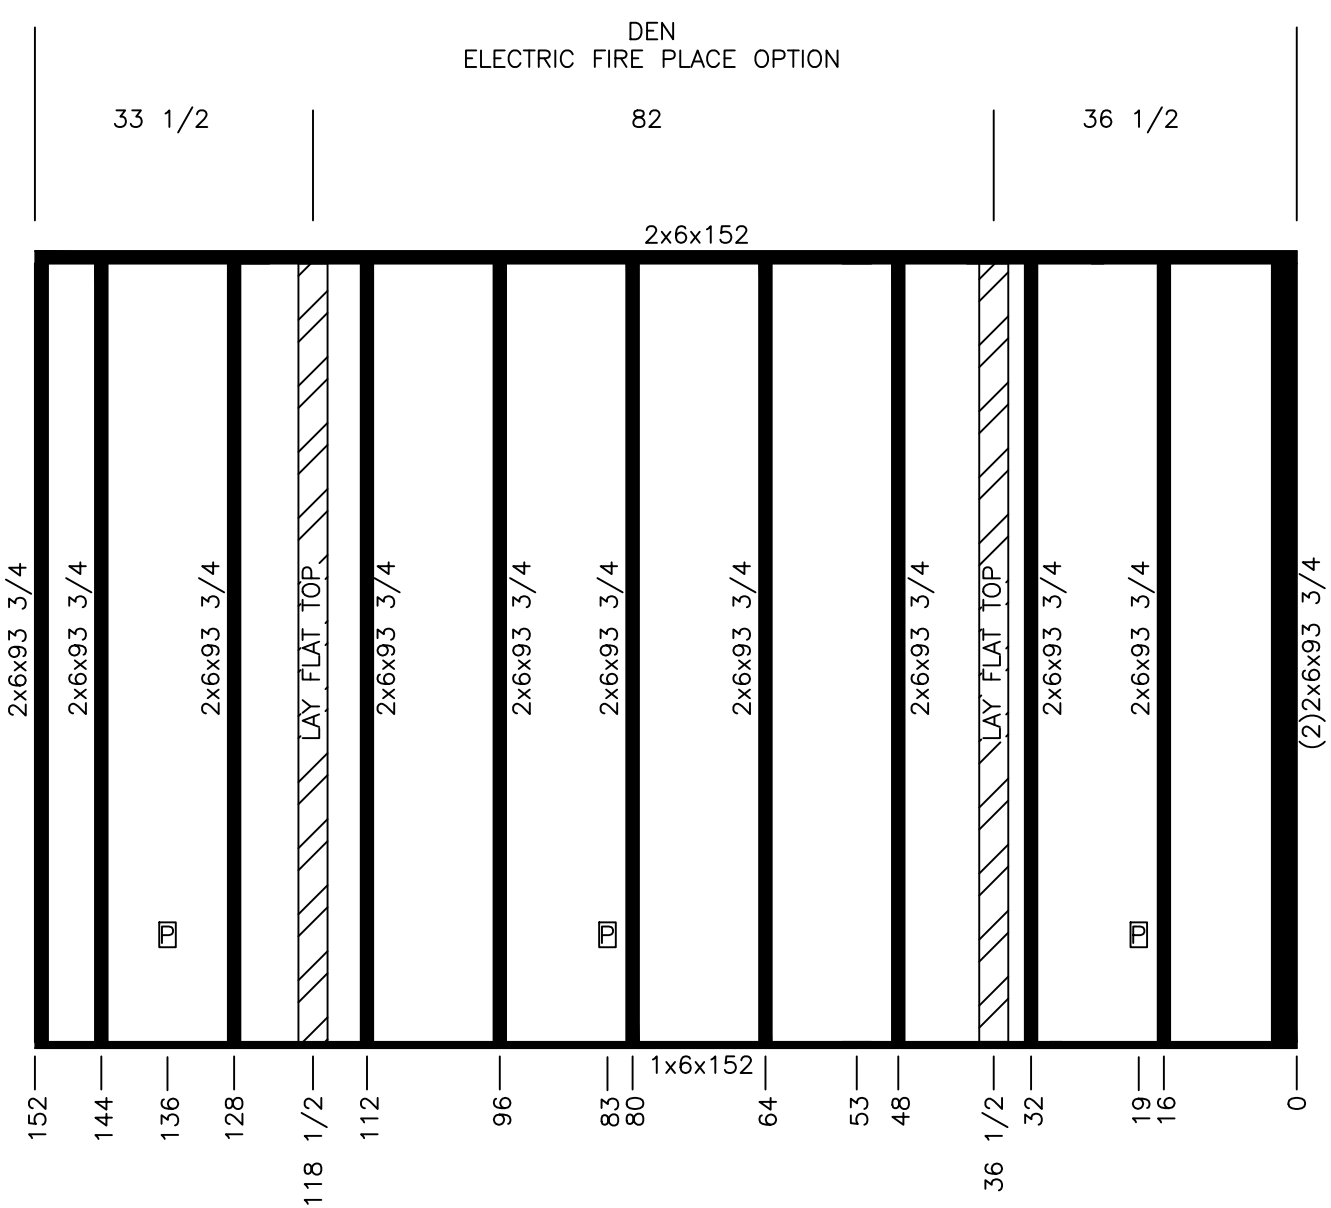

CUTLIST		
QTY	SIZE	TYPE
1	152	1x4
1	152	2x4
12	93 3/4	2x4
2	93 3/4 VFL<U>	1x4

	Model #: MTN28563A	Drawing #: 34M402
	Date: 05/19/26 Scale:	
Product Designer: B.K.R.	Model: MOUNTAINEER 28' x 56'	
WALL 34B		Rev:

STUD SPACING 16"

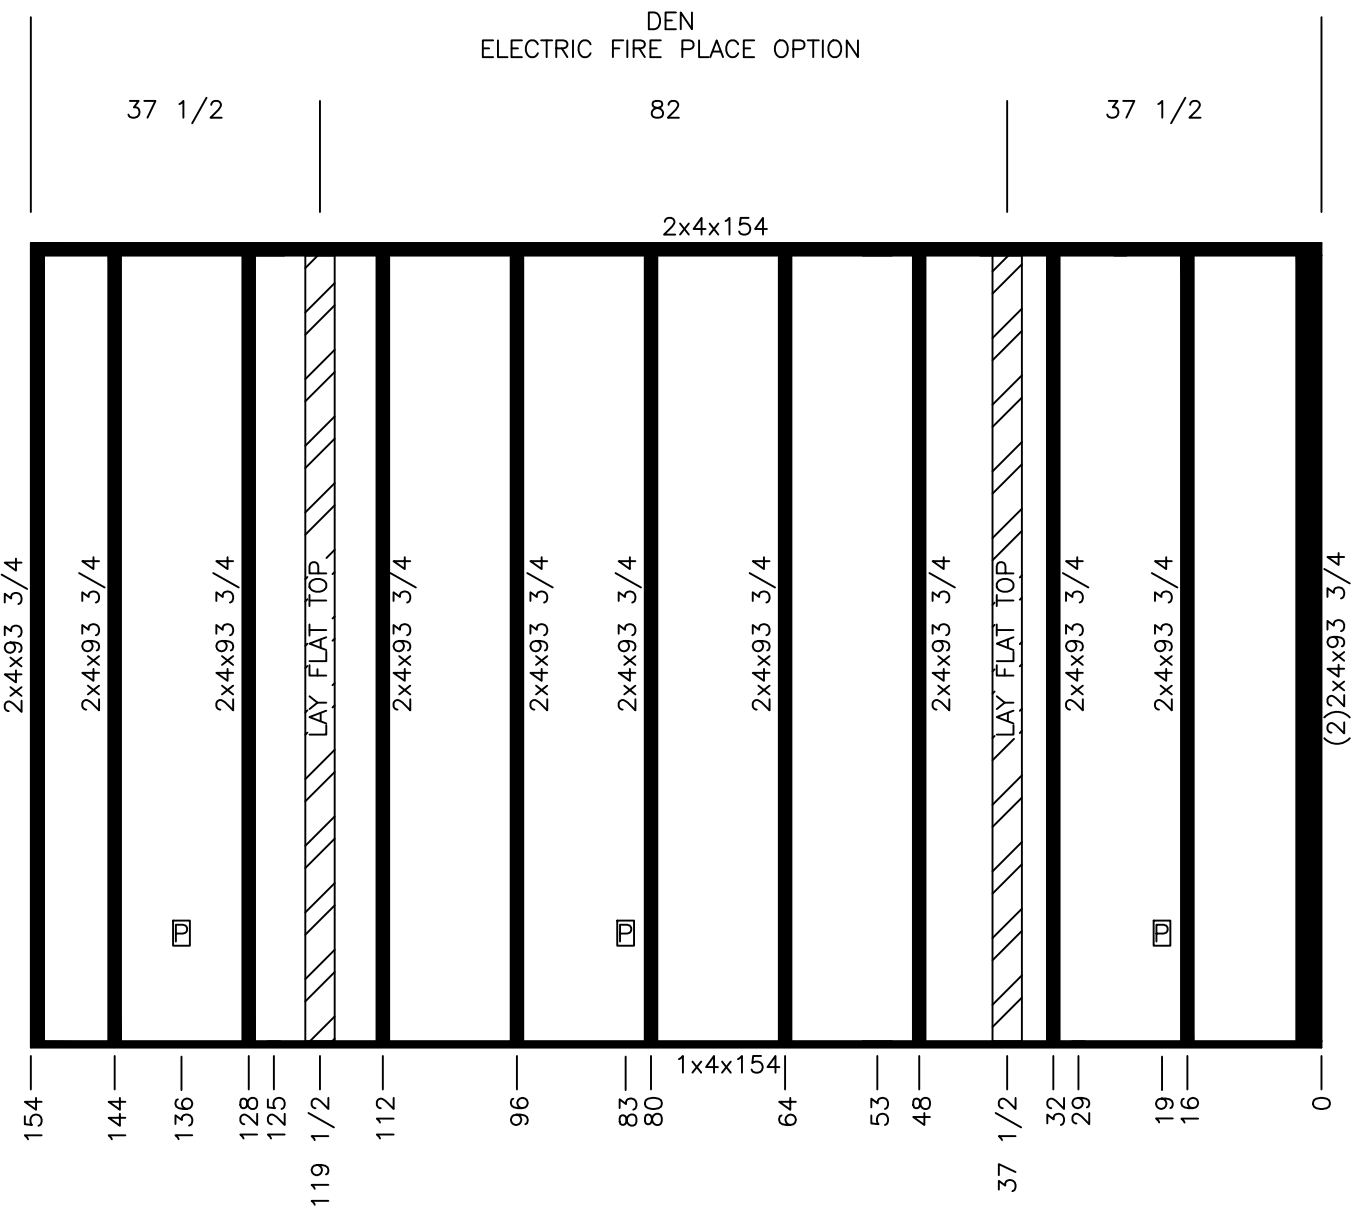

CUTLIST		
QTY	SIZE	TYPE
1	154	1x4
1	154	2x4
14	93 3/4	2x4
2	93 3/4 VFL<U>	1x4

	Model #: MTN28603A		Drawing #: 34M403
	Date: 05/20/2026	Scale: N.T.S.	
Product Designer: D.M.F	Model: 28' x 60' MOUNTAINEER		
WALL 34B		Rev:	