


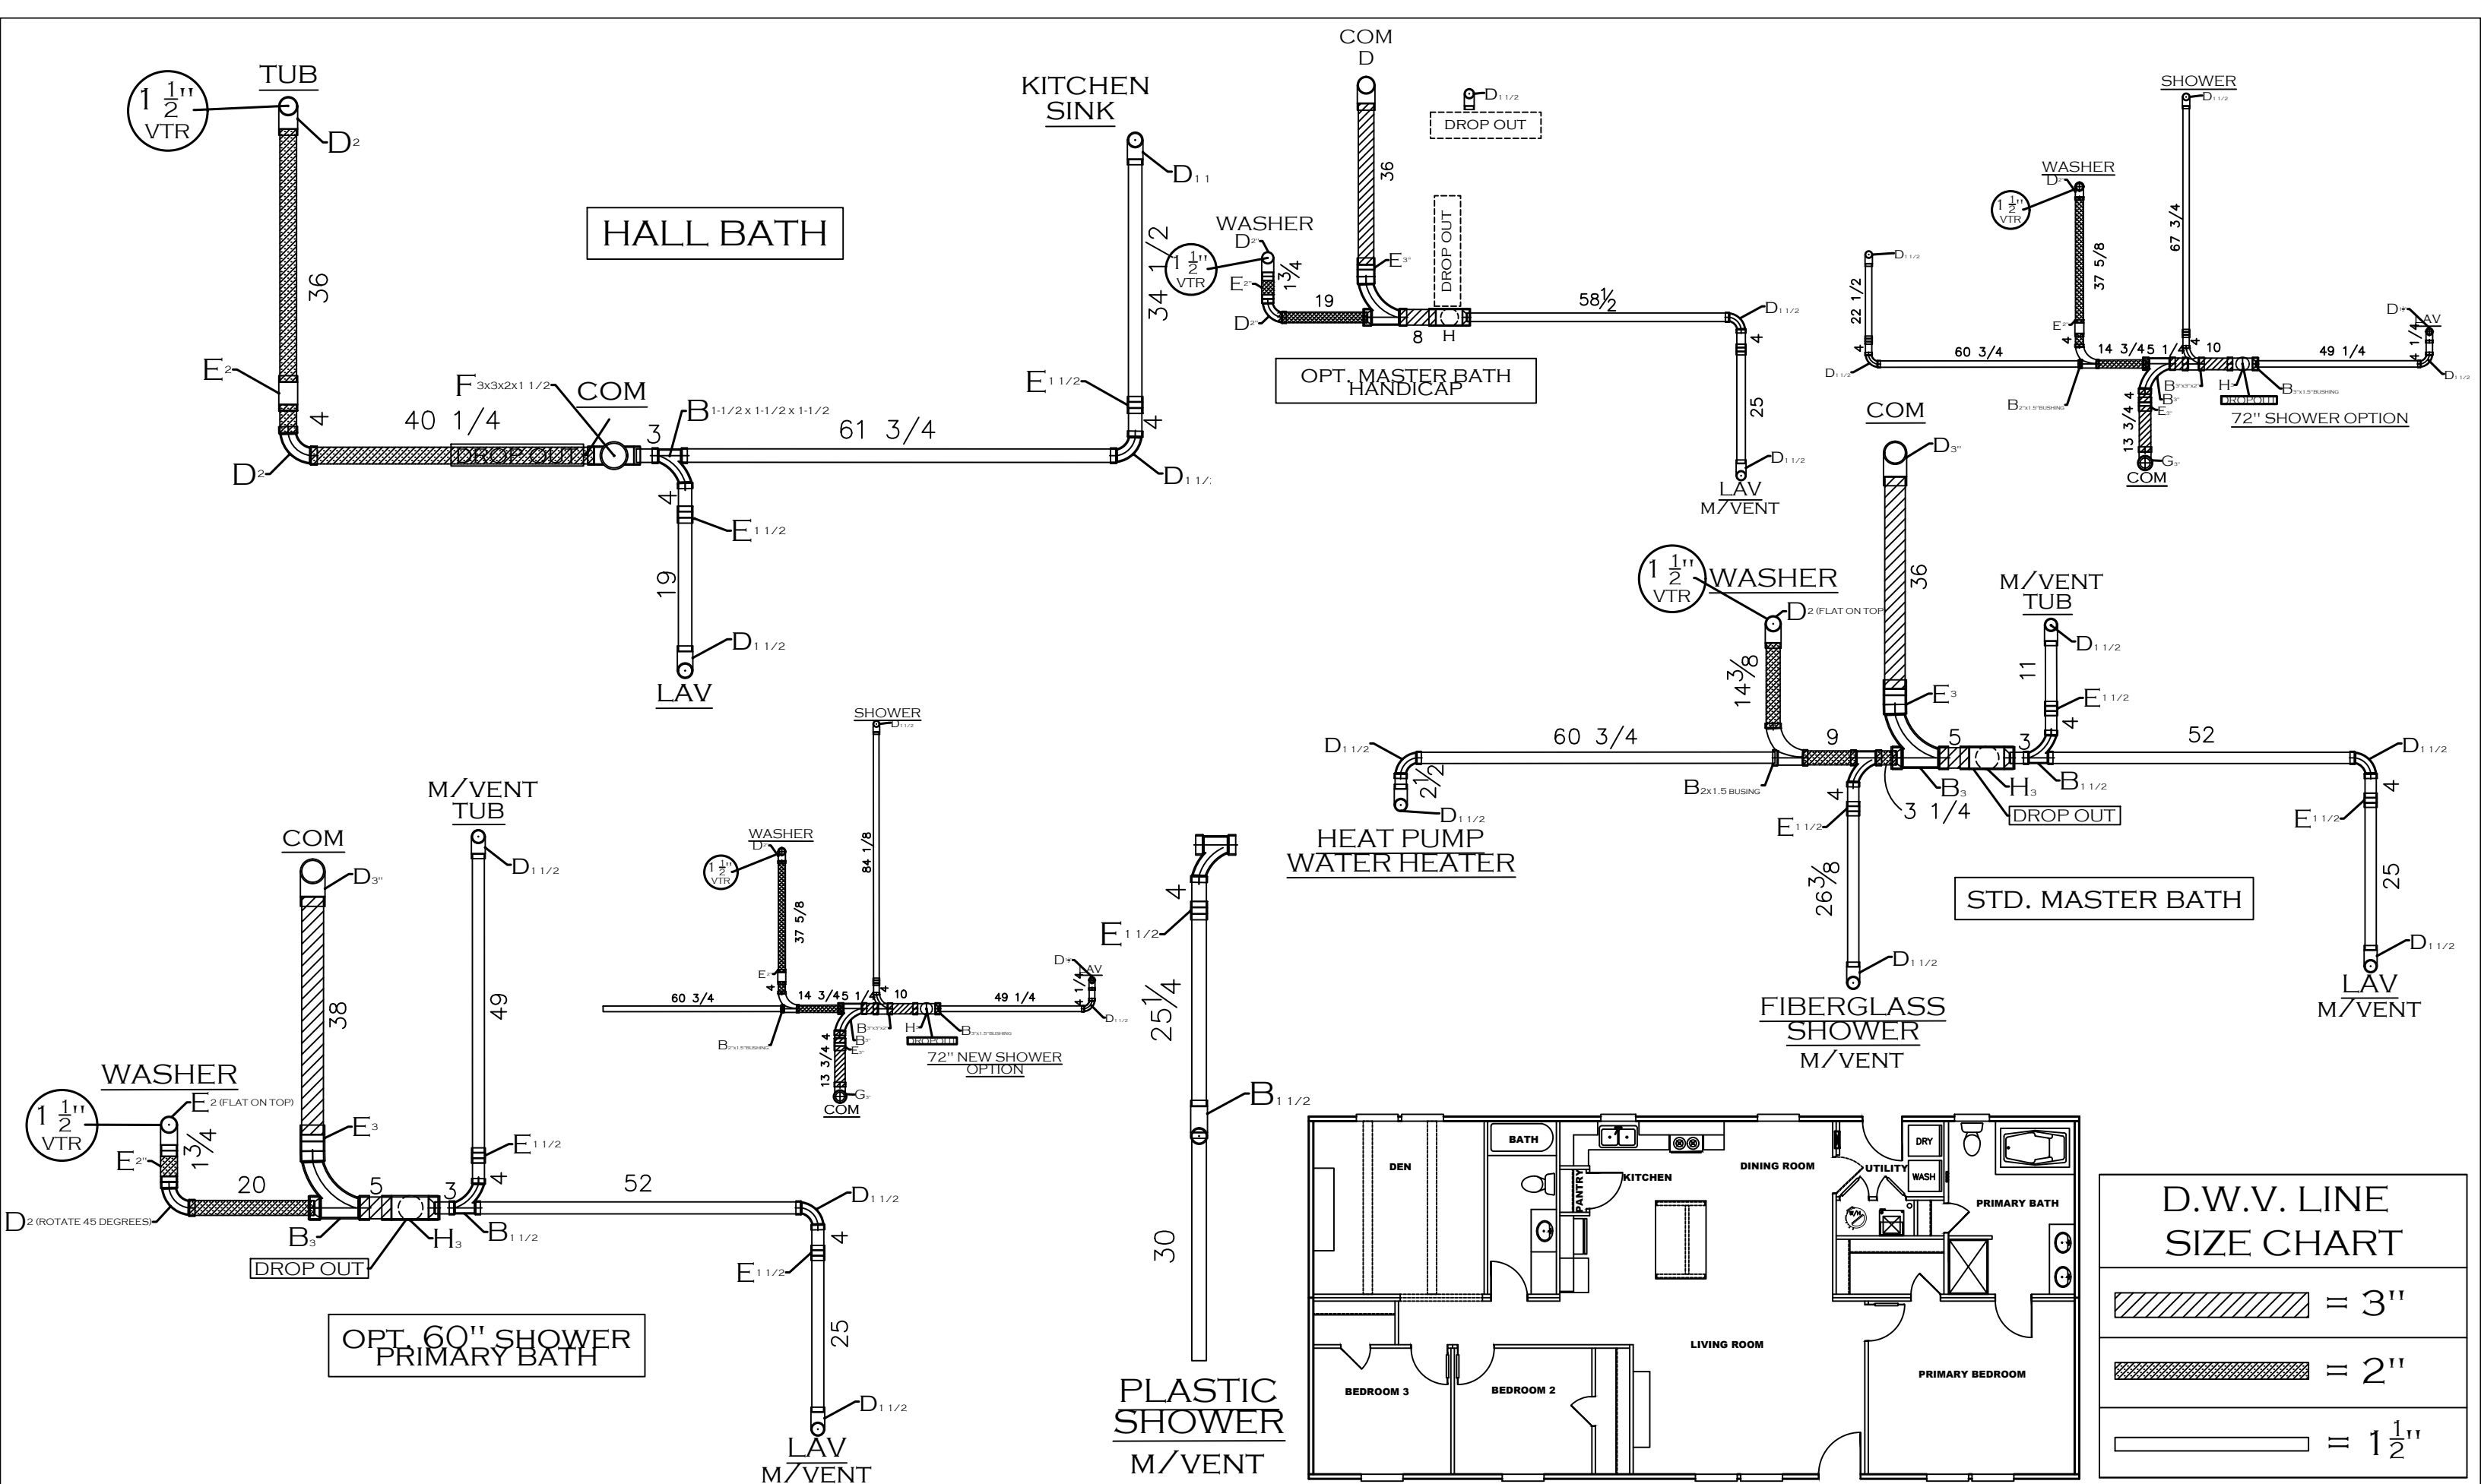

REVISION	DATE	DESCRIPTION	REVISION	DATE	DESCRIPTION

SHEET:
DRAIN

2x6 DRAIN LINE
PLAN

Clayton Clayton - 934
1420 Mountain Rd, Andersonville, TN 37705
PH: 865.494.7800 FAX: 865.494.0243

HILBORN, WERNER, CARTER,
AND ASSOCIATES, INC.
1627 SOUTH MYRTLE AVE.
CLEARWATER, FL. 33756

DRAWING # 34M402
MODEL # MTN28563D
DATE: 6/18/2026 SCALE: N.T.S.

MODEL: MOUNTAINEER 56 (28'x56')
SERIES: MOUNTAINEER
PRODUCT DESIGNER: BRIAN K. RIFFEY

STD. PLAN "CONDITIONED": 1,474 FT²
REV. BY:
REV. DATE: