


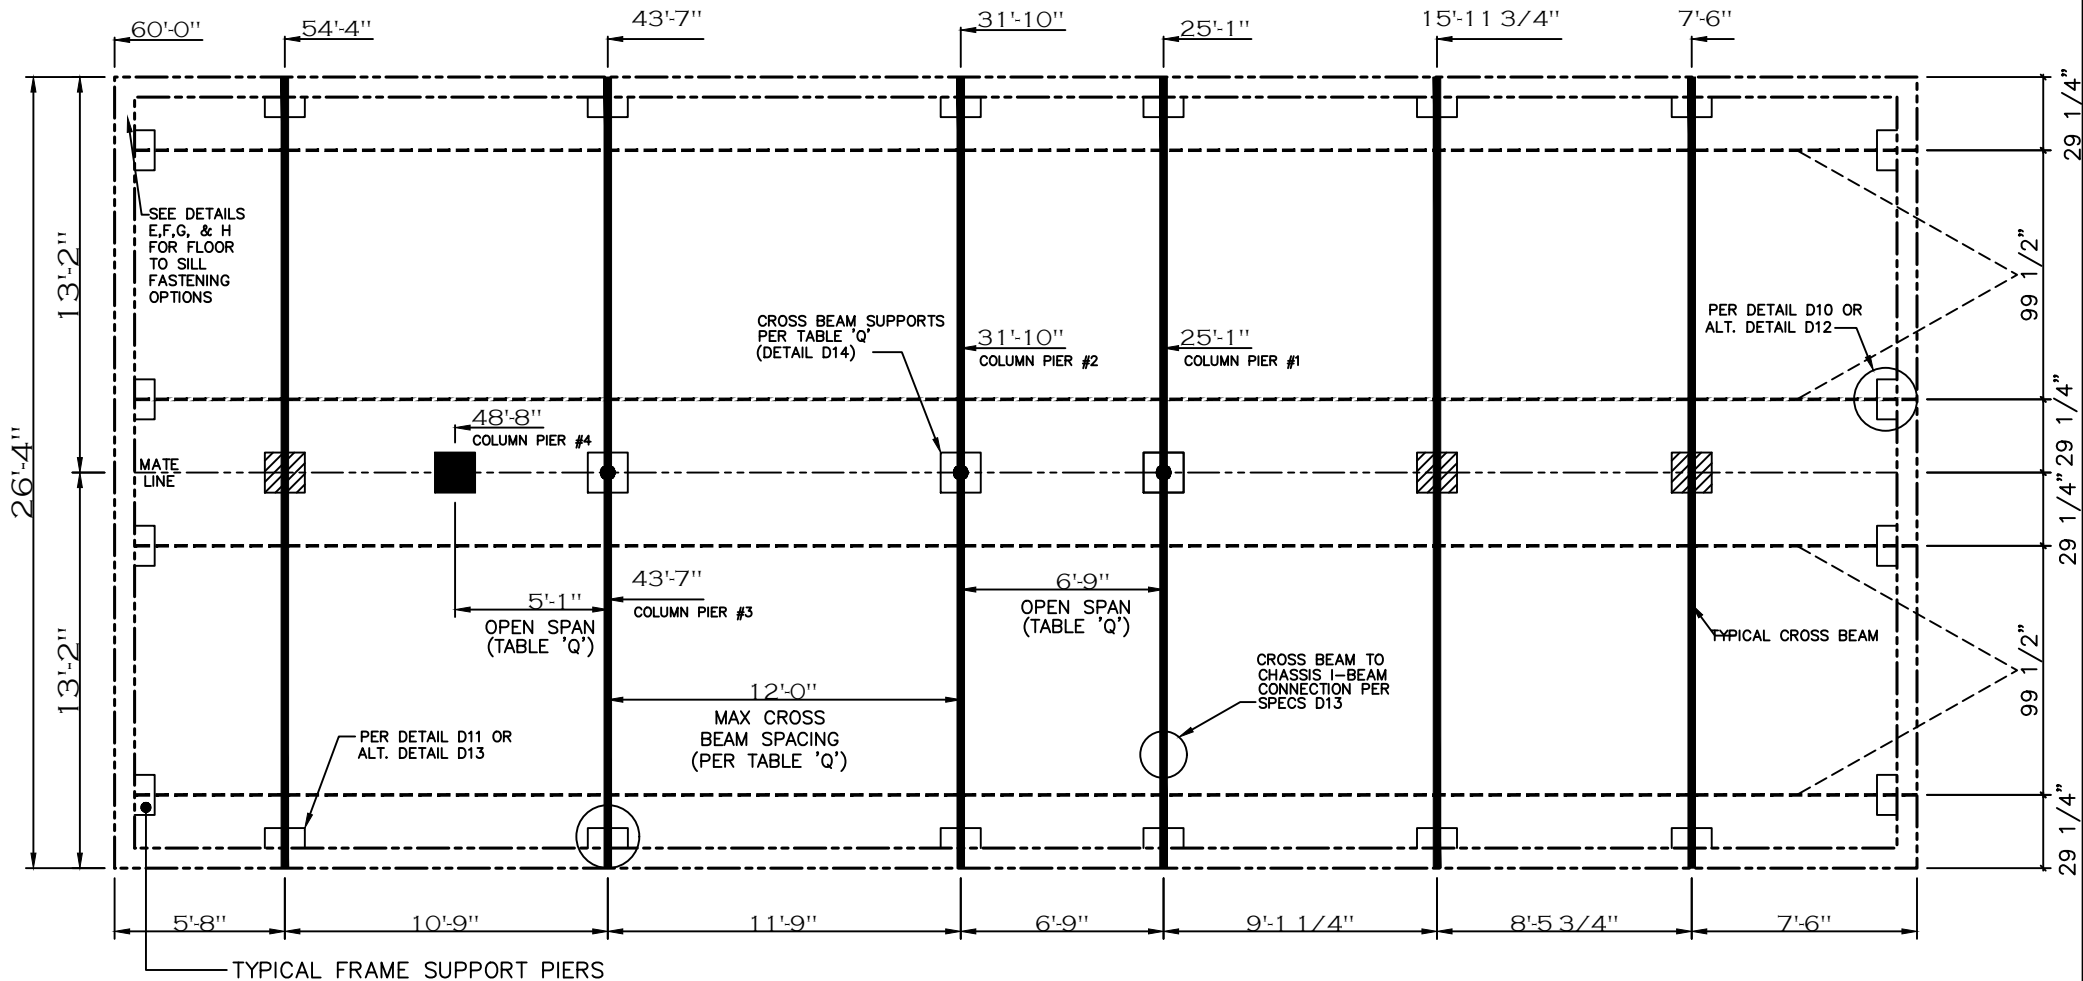

GENERAL NOTES:

- FOUNDATION WIDTH IS NOMINAL AND DOES NOT TAKE INTO ACCOUNT THE OSB, SIDING, OR SPACE CREATED BY CRANE CABLES IN THE MATE AREA. WIDTH MAY NEED TO BE ADJUSTED ACCORDINGLY.
- REFER TO FOUNDATION PACKAGE FOR FURTHER NOTES AND DETAILS.
- SERVICE DROP LOCATIONS IDENTIFIED ARE APPROXIMATE.

PIER LEGEND

- = SUPPORT AT MATING COLUMN (SEE DETAIL D7)
- ▨ = CROSS BEAM SUPPORT (SEE DETAIL D14)
- ◻ = CROSS BEAM & MATING WALL COLUMN SUPPORT (SEE DETAIL D14)

SERVICE DROP LEGEND

- ⌈ = ELECTRICAL DROP
- ⌊ = WATER INLET
- ⌈ = DWV PLUMBING DROP
- ⌊ = GAS INLET

REV #	DATE	DESCRIPTION

SHEET:	CROSS BEAMS	Clayton 1420 Mountain Rd, Andersonville, TN 37705 PH: 865.494.7800 FAX: 865.494.0243	HILBORN, WERNER, CARTER, AND ASSOCIATES, INC. 1627 SOUTH MYRTLE AVE. CLEARWATER, FL. 33756	DRAWING #: 34M403 MODEL #: MTN28603A DATE: 05/20/2026	MODEL: MOUNTAINEER (28'x60') SERIES: MOUNTAINEER PRODUCT DESIGNER: DAMONTE M. FOSTER	STD PLAN "CONDITIONED": 1,580 FT ² REV. BY: REV. DATE:
CB				SCALE: N.T.S.		