


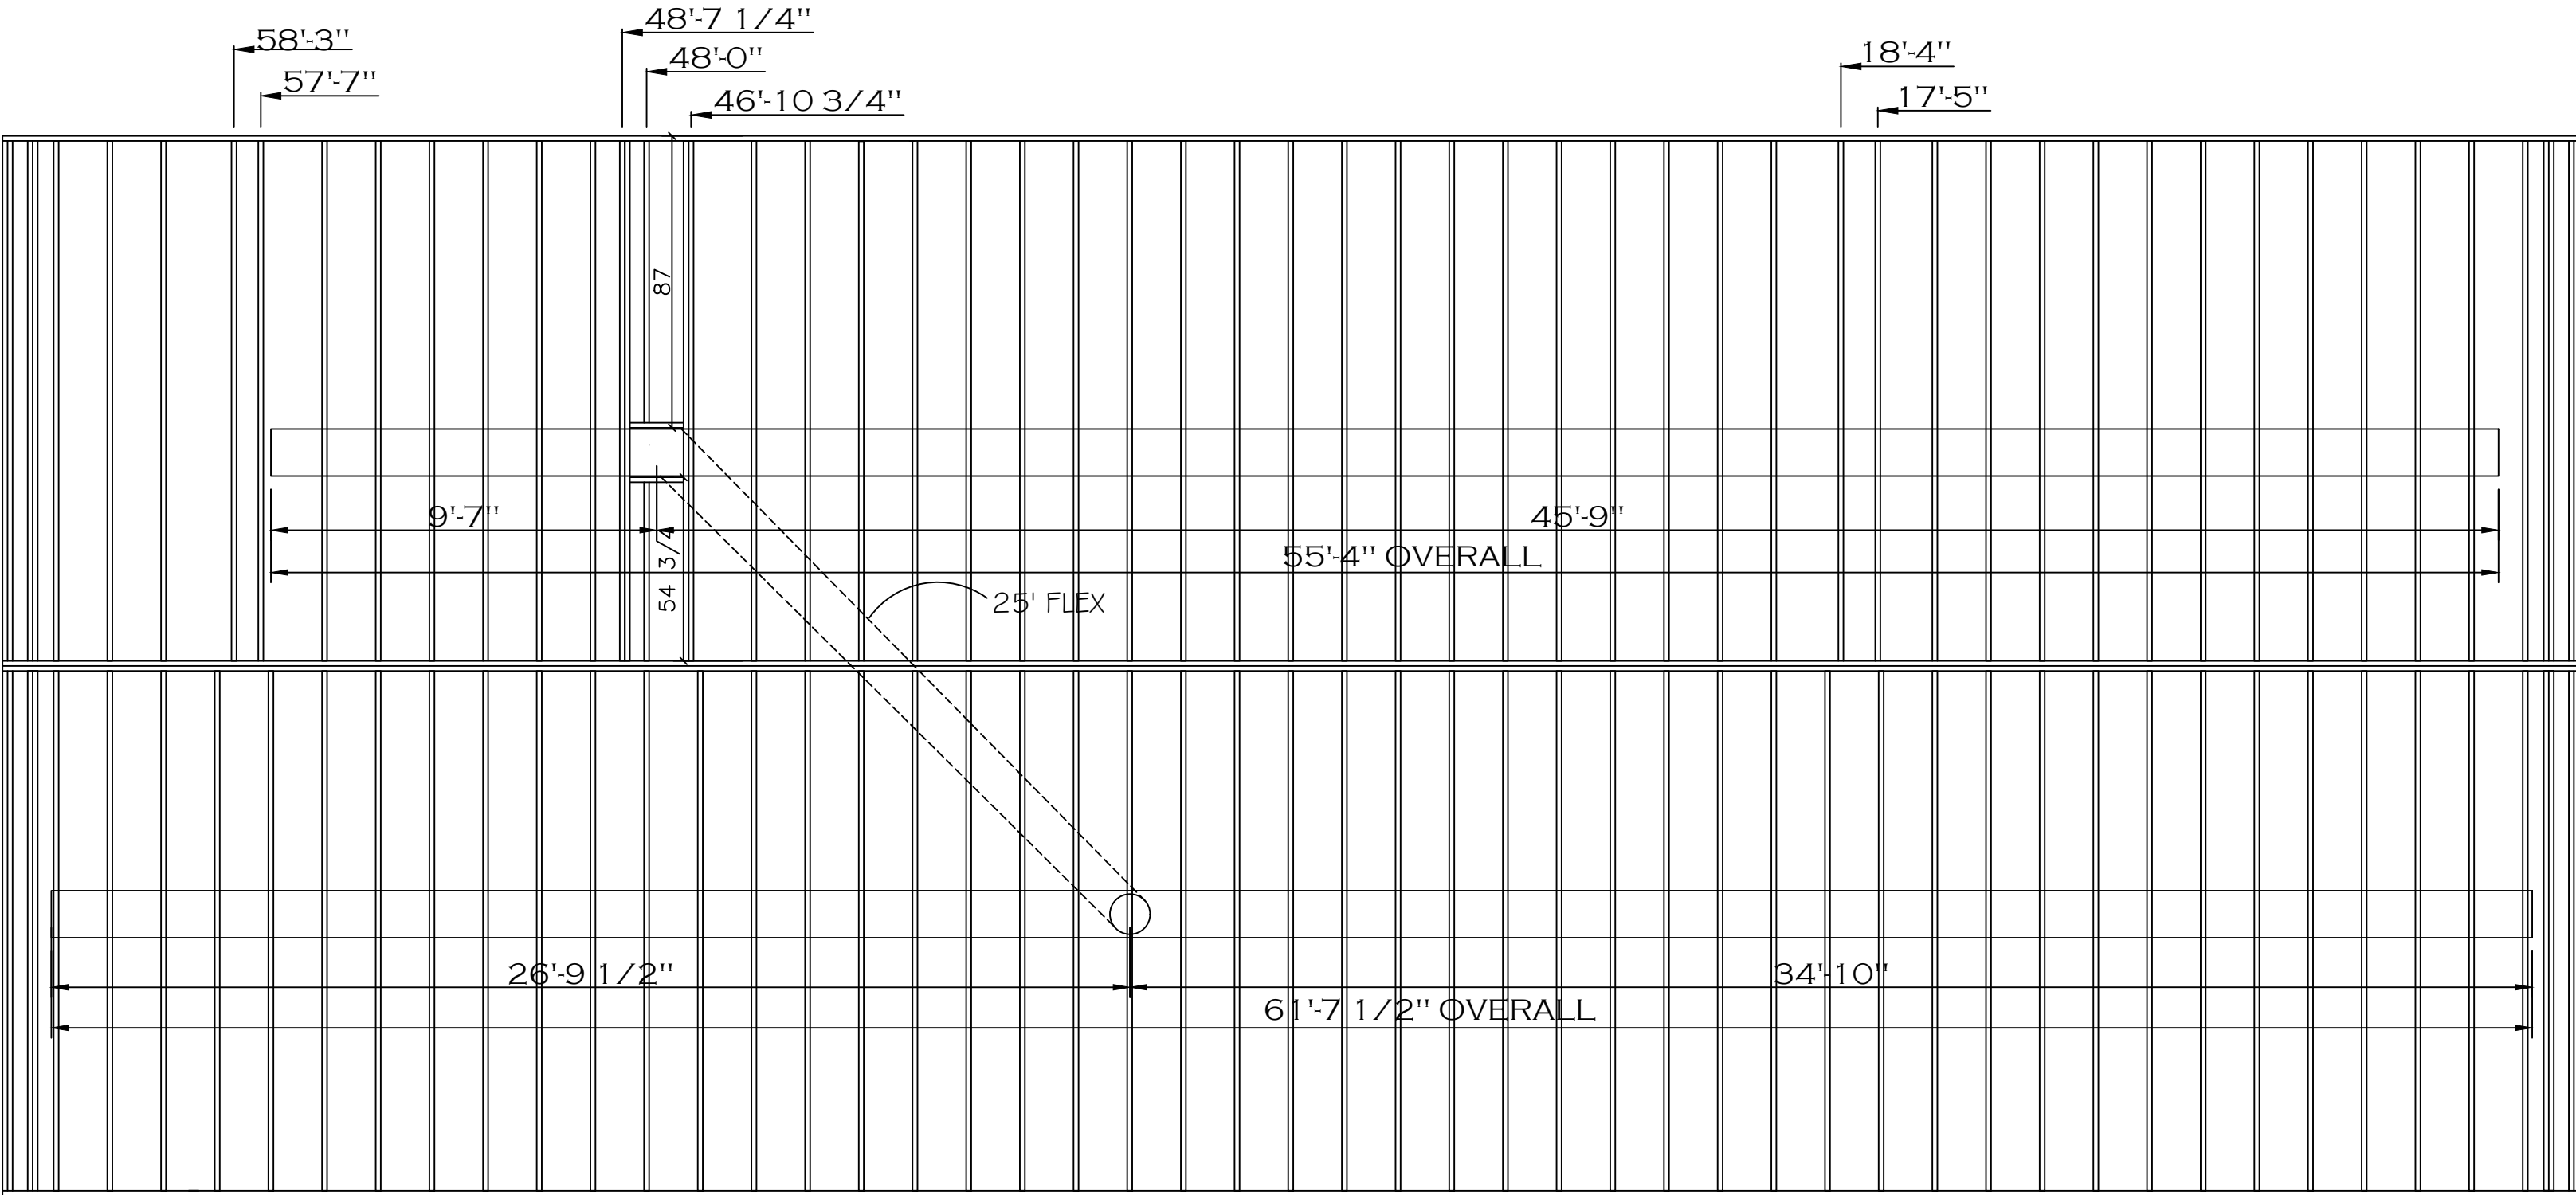

SHEET: HD	HEAT DUCT LAYOUT	 Clayton - 934 1420 Mountain Rd, Andersonville, TN 37705 PH: 865.494.7800 FAX: 865.494.0243	HILBORN, WERNER, CARTER, AND ASSOCIATES, INC. 1627 SOUTH MYRTLE AVE. CLEARWATER, FL. 33756	DRAWING #:	34M404	MODEL:	MOUNTAINEER 64 (28'x64')	STD PLAN "CONDITIONED":	1,685 FT ²		
				MODEL #:	MTN28643B	SERIES:	MOUNTAINEER	REV. BY:			
				DATE:	6/3/26	SCALE:	N.T.S.	PRODUCT DESIGNER:	BRIAN K. RIFFEY		
								REV. DATE:			

