


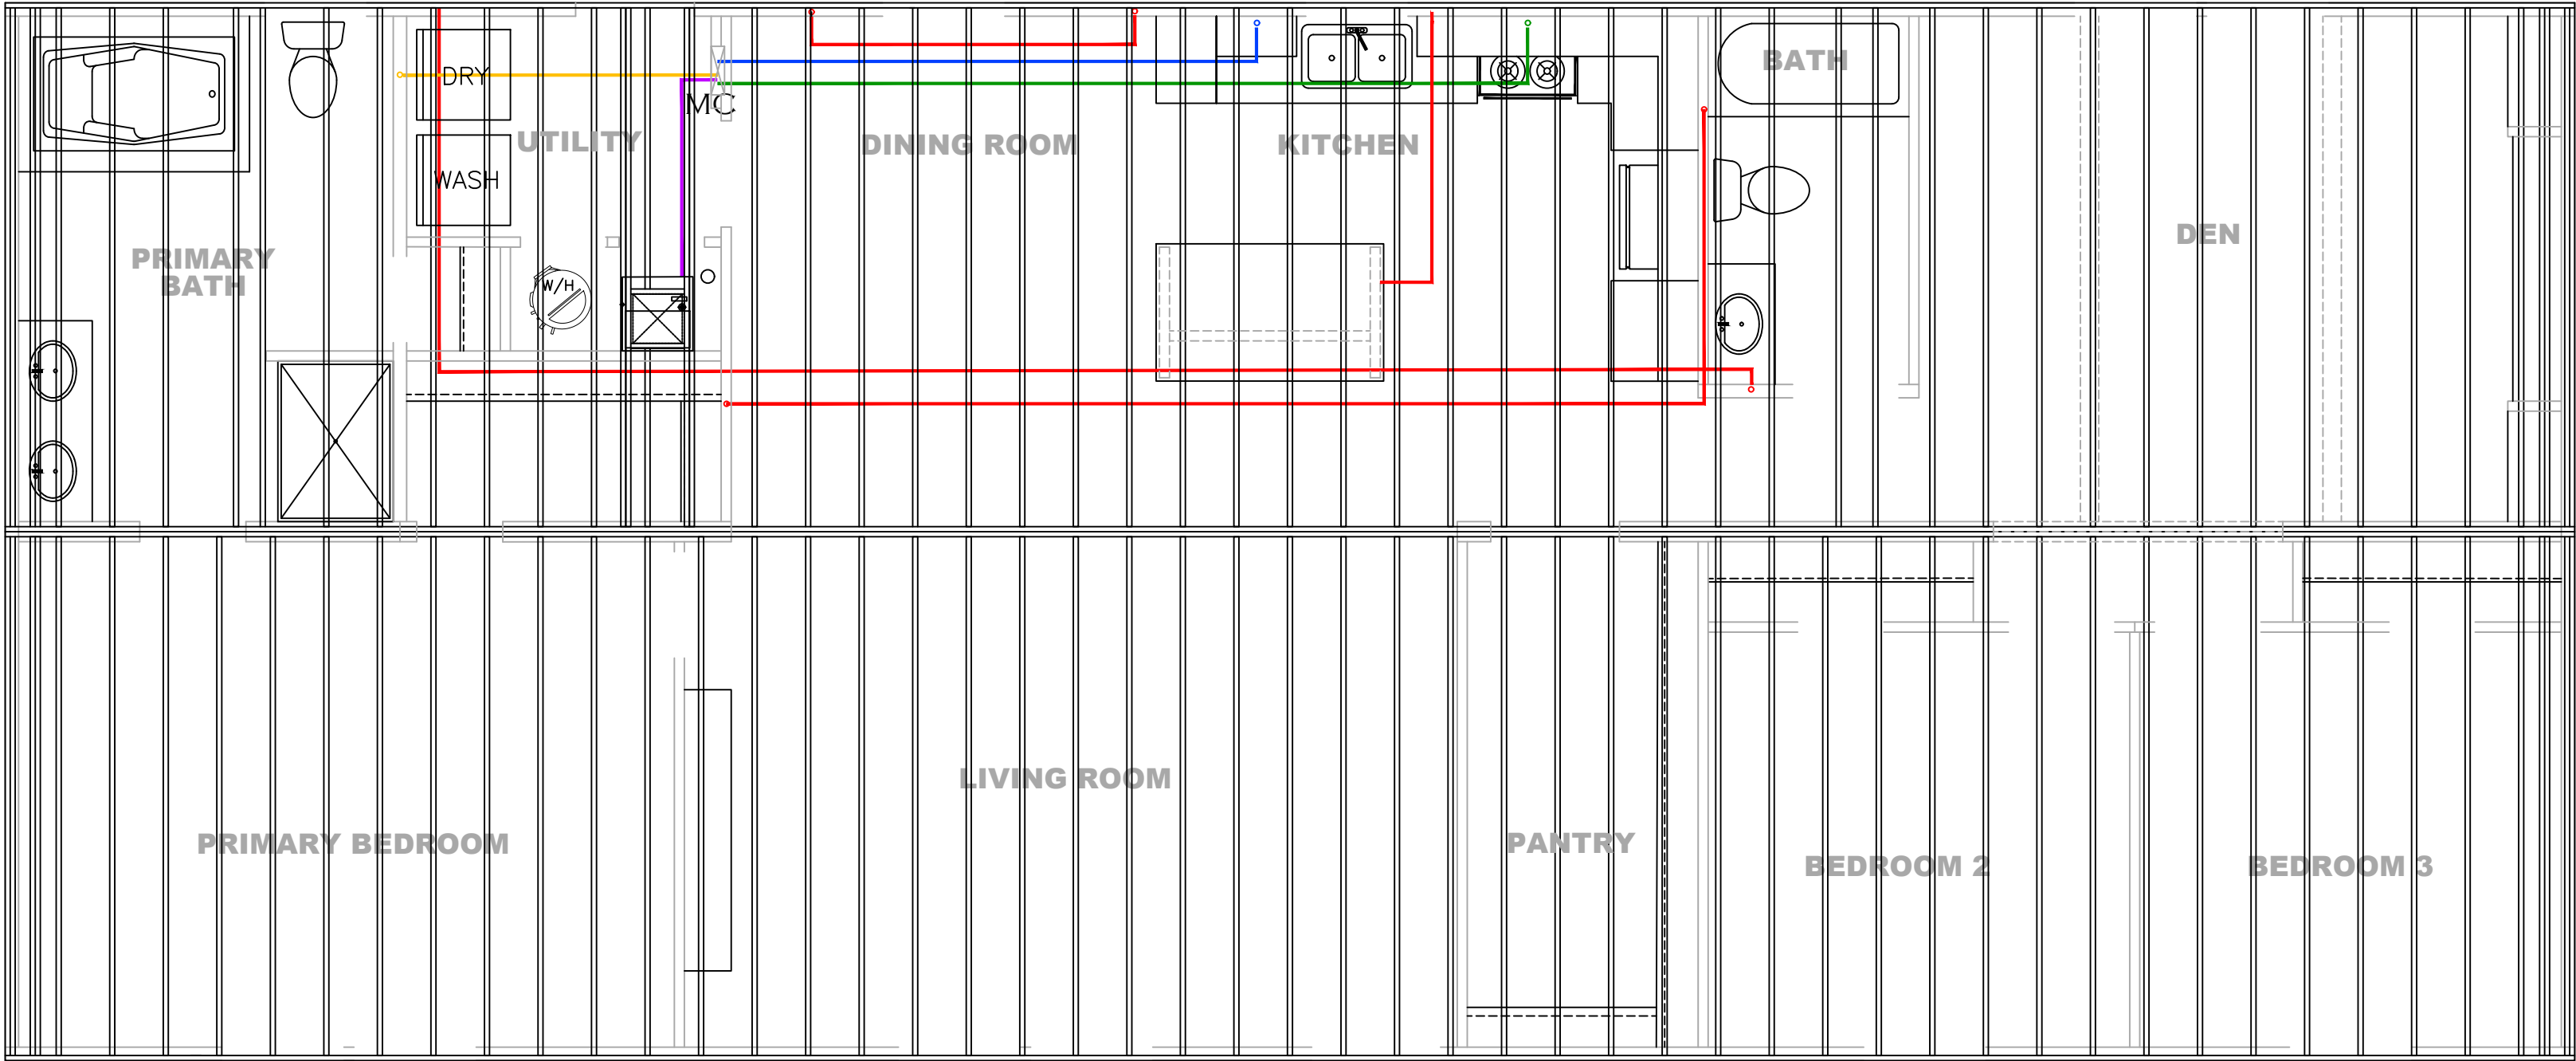

— = GFI (12-2)

— = RANGE

— = FURNACE

— = DRYER

— = WATER HEATER

— = DISHWASHER (D/W)

— = REFRIGERATOR

MC = METER CENTER DROP

SHEET:

FJIG

FLOOR JOIST LAYOUT



Clayton - 934
1420 Mountain Rd, Andersonville, TN 37705
PH: 865.494.7800 FAX: 865.494.0243

HILBORN, WERNER, CARTER,
AND ASSOCIATES, INC.
1627 SOUTH MYRTLE AVE.
CLEARWATER, FL. 33756

DRAWING #: 34M404

MODEL #: MTN28643B

DATE: 6/3/26

SCALE: N.T.S.

MODEL: MOUNTAINEER 64 (28'x64')


SERIES: MOUNTAINEER

PRODUCT DESIGNER: BRIAN K. RIFFEY


STD PLAN "CONDITIONED": 1,685 FT²

REV. BY:


REV. DATE:

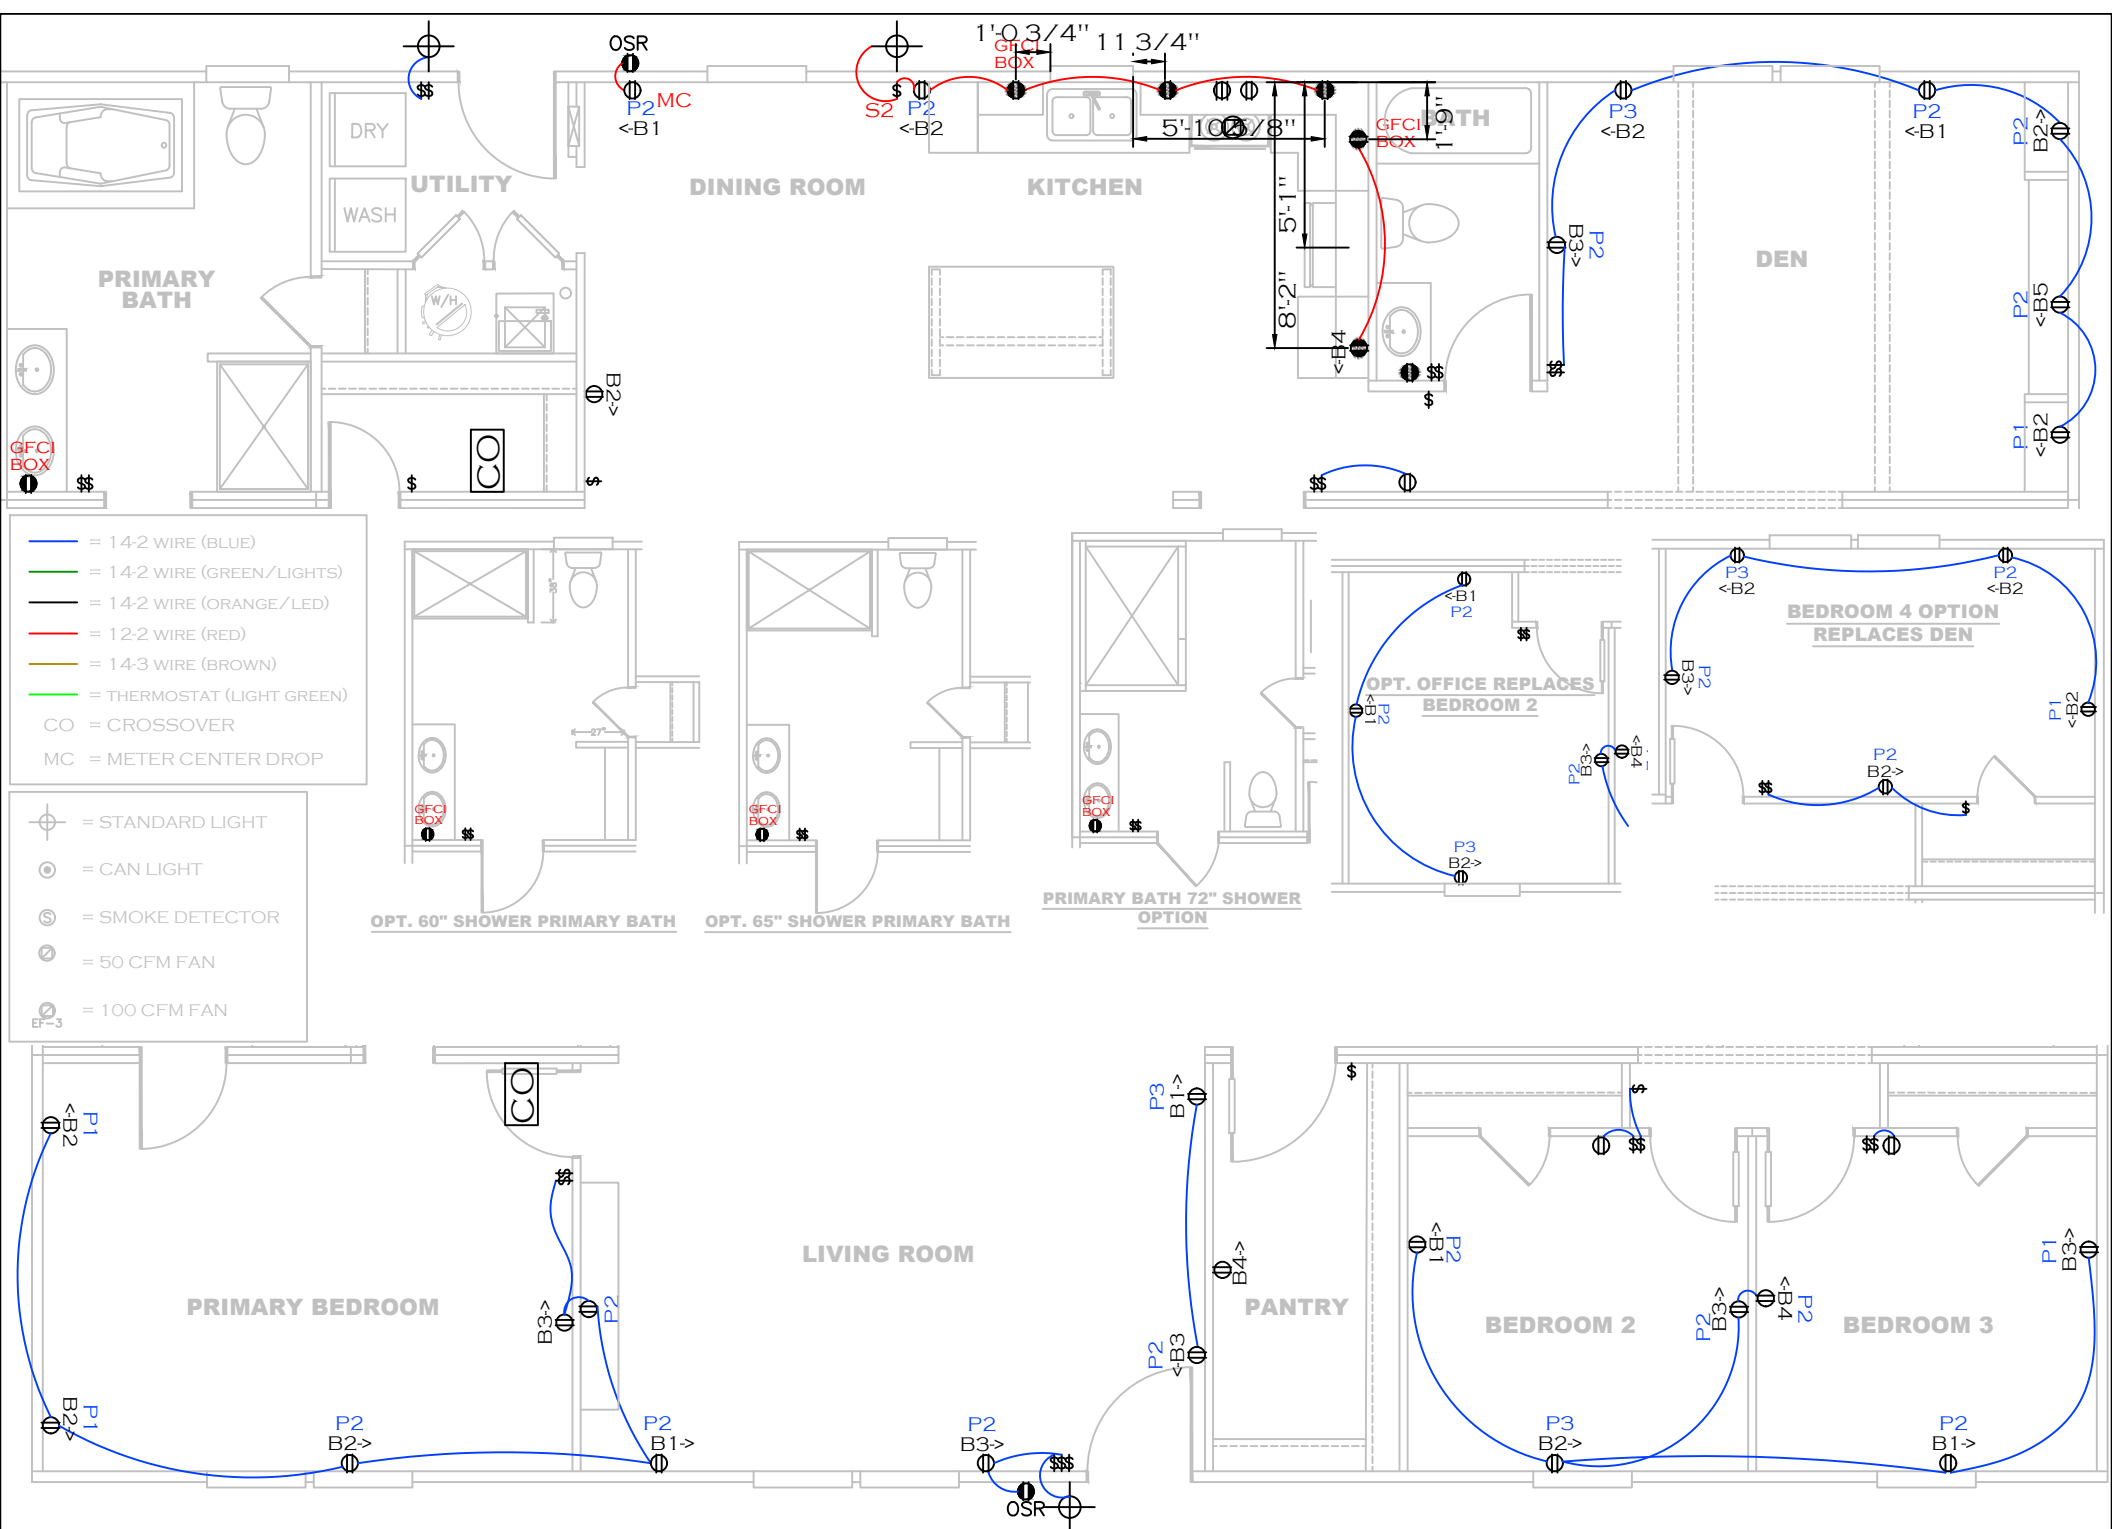

SHEET: BOTTOM	WIRE RUN PLAN	Clayton Clayton - 934 1420 Mountain Rd, Andersonville, TN 37705 PH: 865.494.7800 FAX: 865.494.0243	HILBORN, WERNER, CARTER, AND ASSOCIATES, INC. 1627 SOUTH MYRTLE AVE. CLEARWATER, FL. 33756	DRAWING #: 34M404 MODEL #: MTN28643B DATE: 6/3/26	MODEL: MOUNTAINEER 64 (28'X64') SERIES: MOUNTAINEER PRODUCT DESIGNER: BRIAN K. RIFFEY	STD PLAN "CONDITIONED": 1,685 FT² REV. BY: REV. DATE:
------------------	---------------	---	---	---	---	---

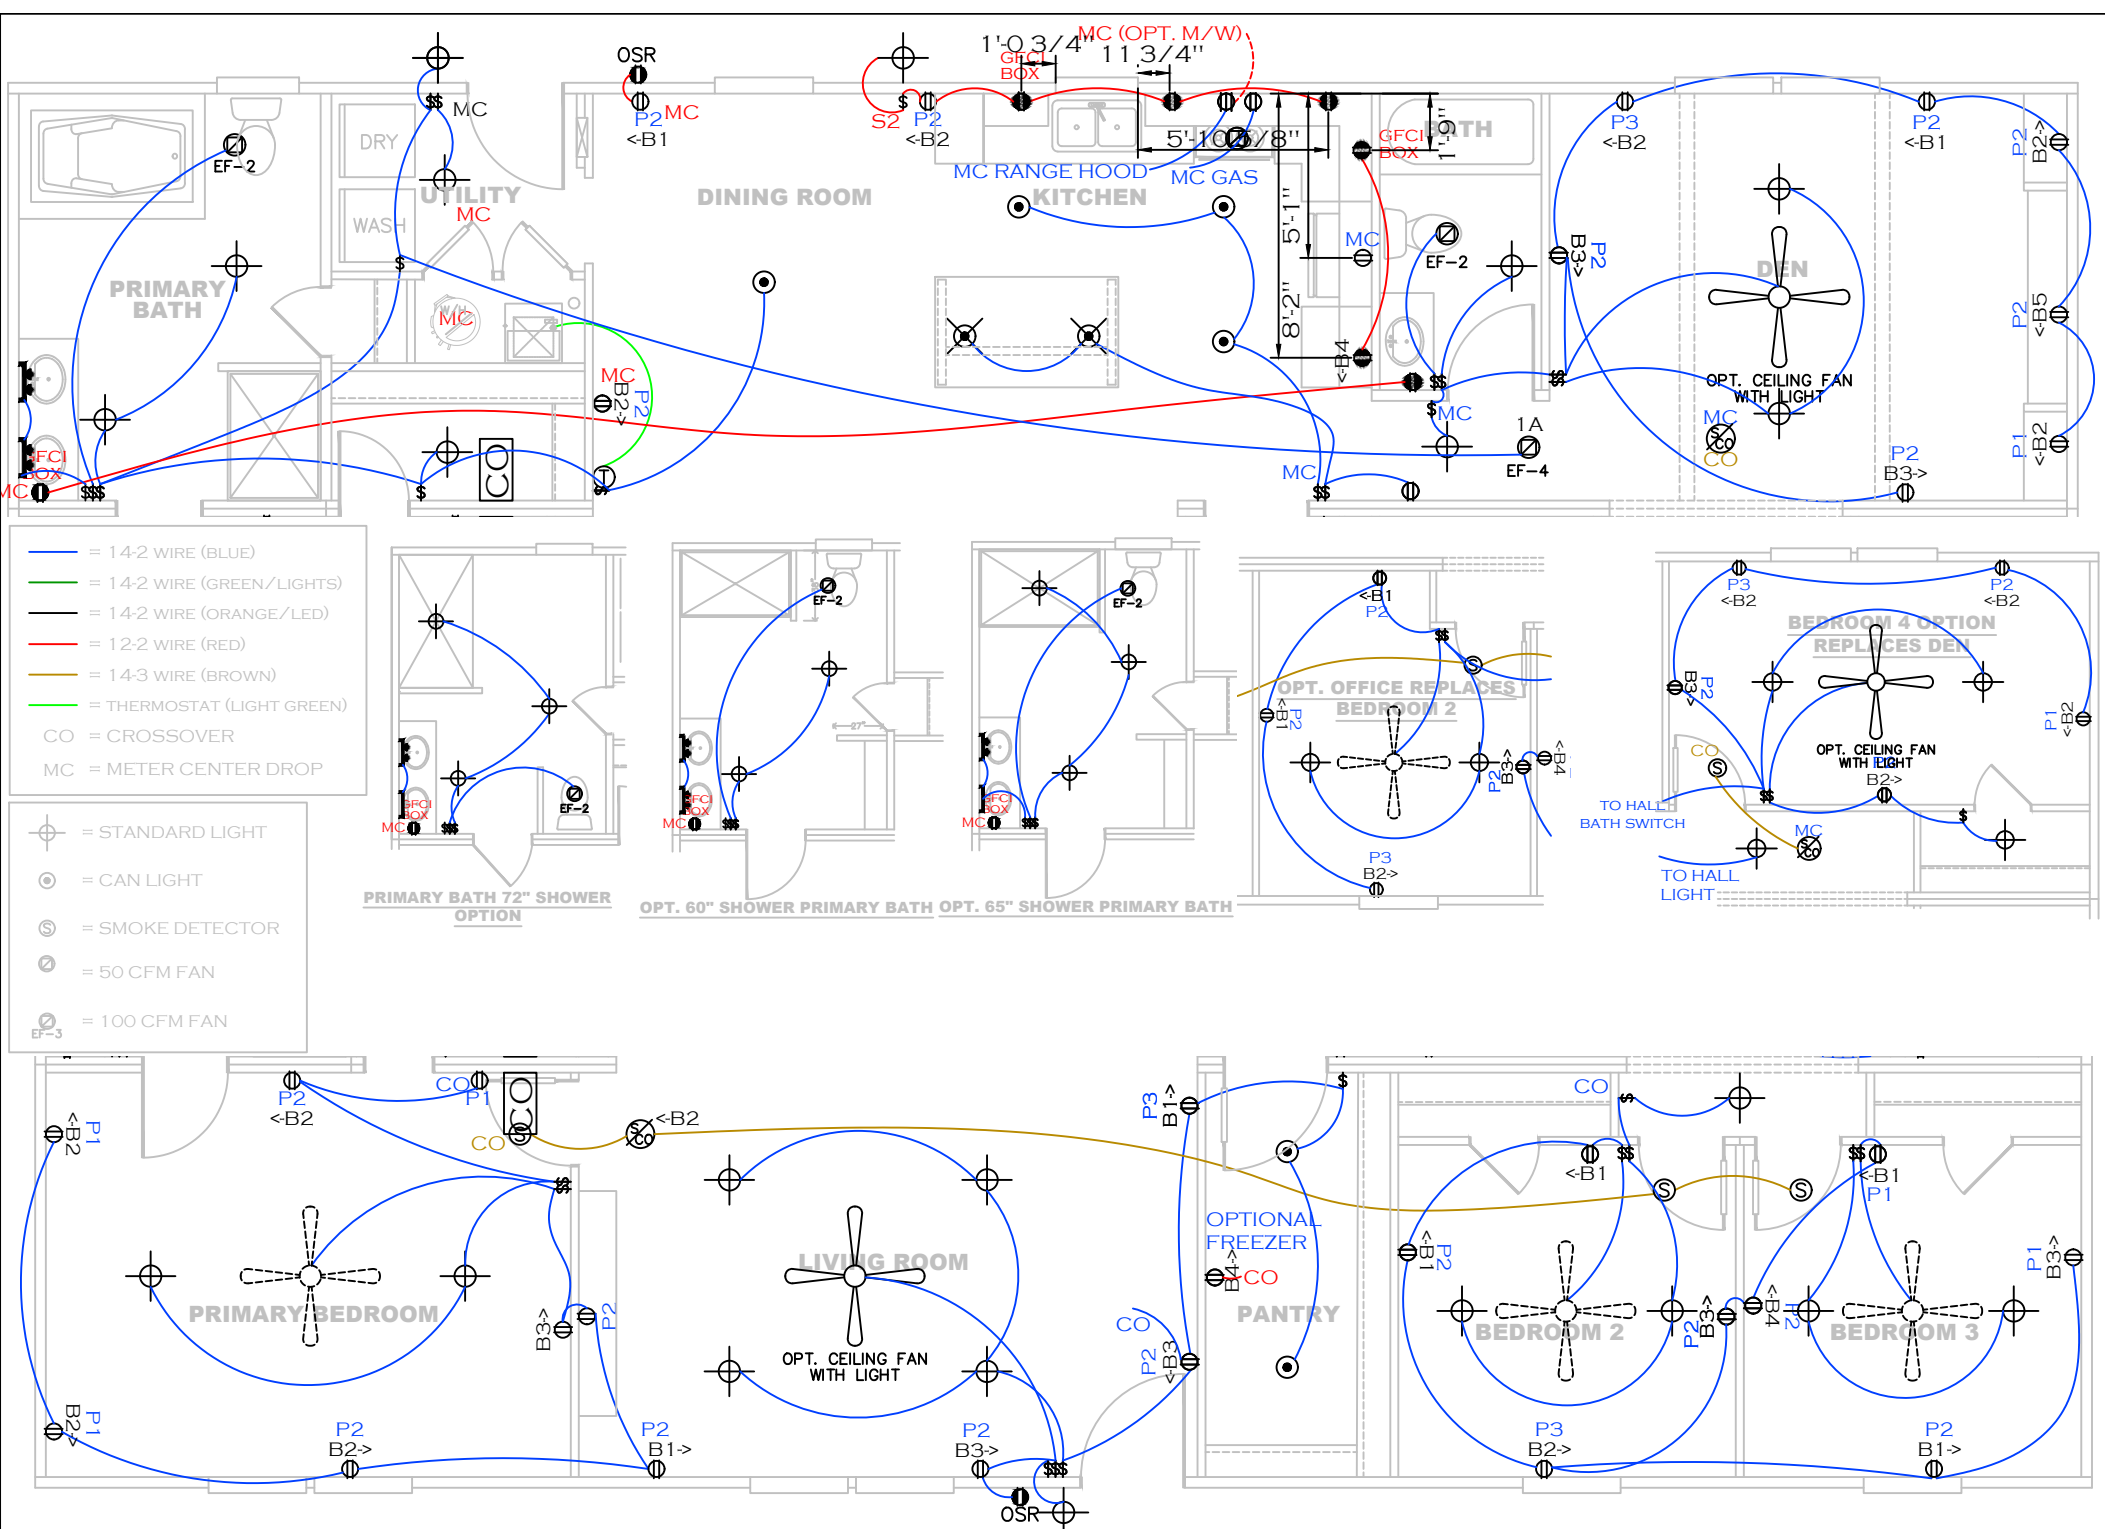

SHEET: MASTER	WIRE RUN PLAN	 Clayton - 934 1420 Mountain Rd, Andersonville, TN 37705 PH: 865.494.7800 FAX: 865.494.0243	HILBORN, WERNER, CARTER, AND ASSOCIATES, INC. 1627 SOUTH MYRTLE AVE. CLEARWATER, FL. 33756	DRAWING #: 34M404 MODEL #: MTN28643B DATE: 6/3/26	SCALE: N.T.S.	MODEL: MOUNTAINEER 64 (28'X64') SERIES: MOUNTAINEER PRODUCT DESIGNER: BRIAN K. RIFFEY	STD PLAN "CONDITIONED": 1,685 FT² REV. BY: REV. DATE:
-------------------------	----------------------	--	---	---	-------------------------	---	--

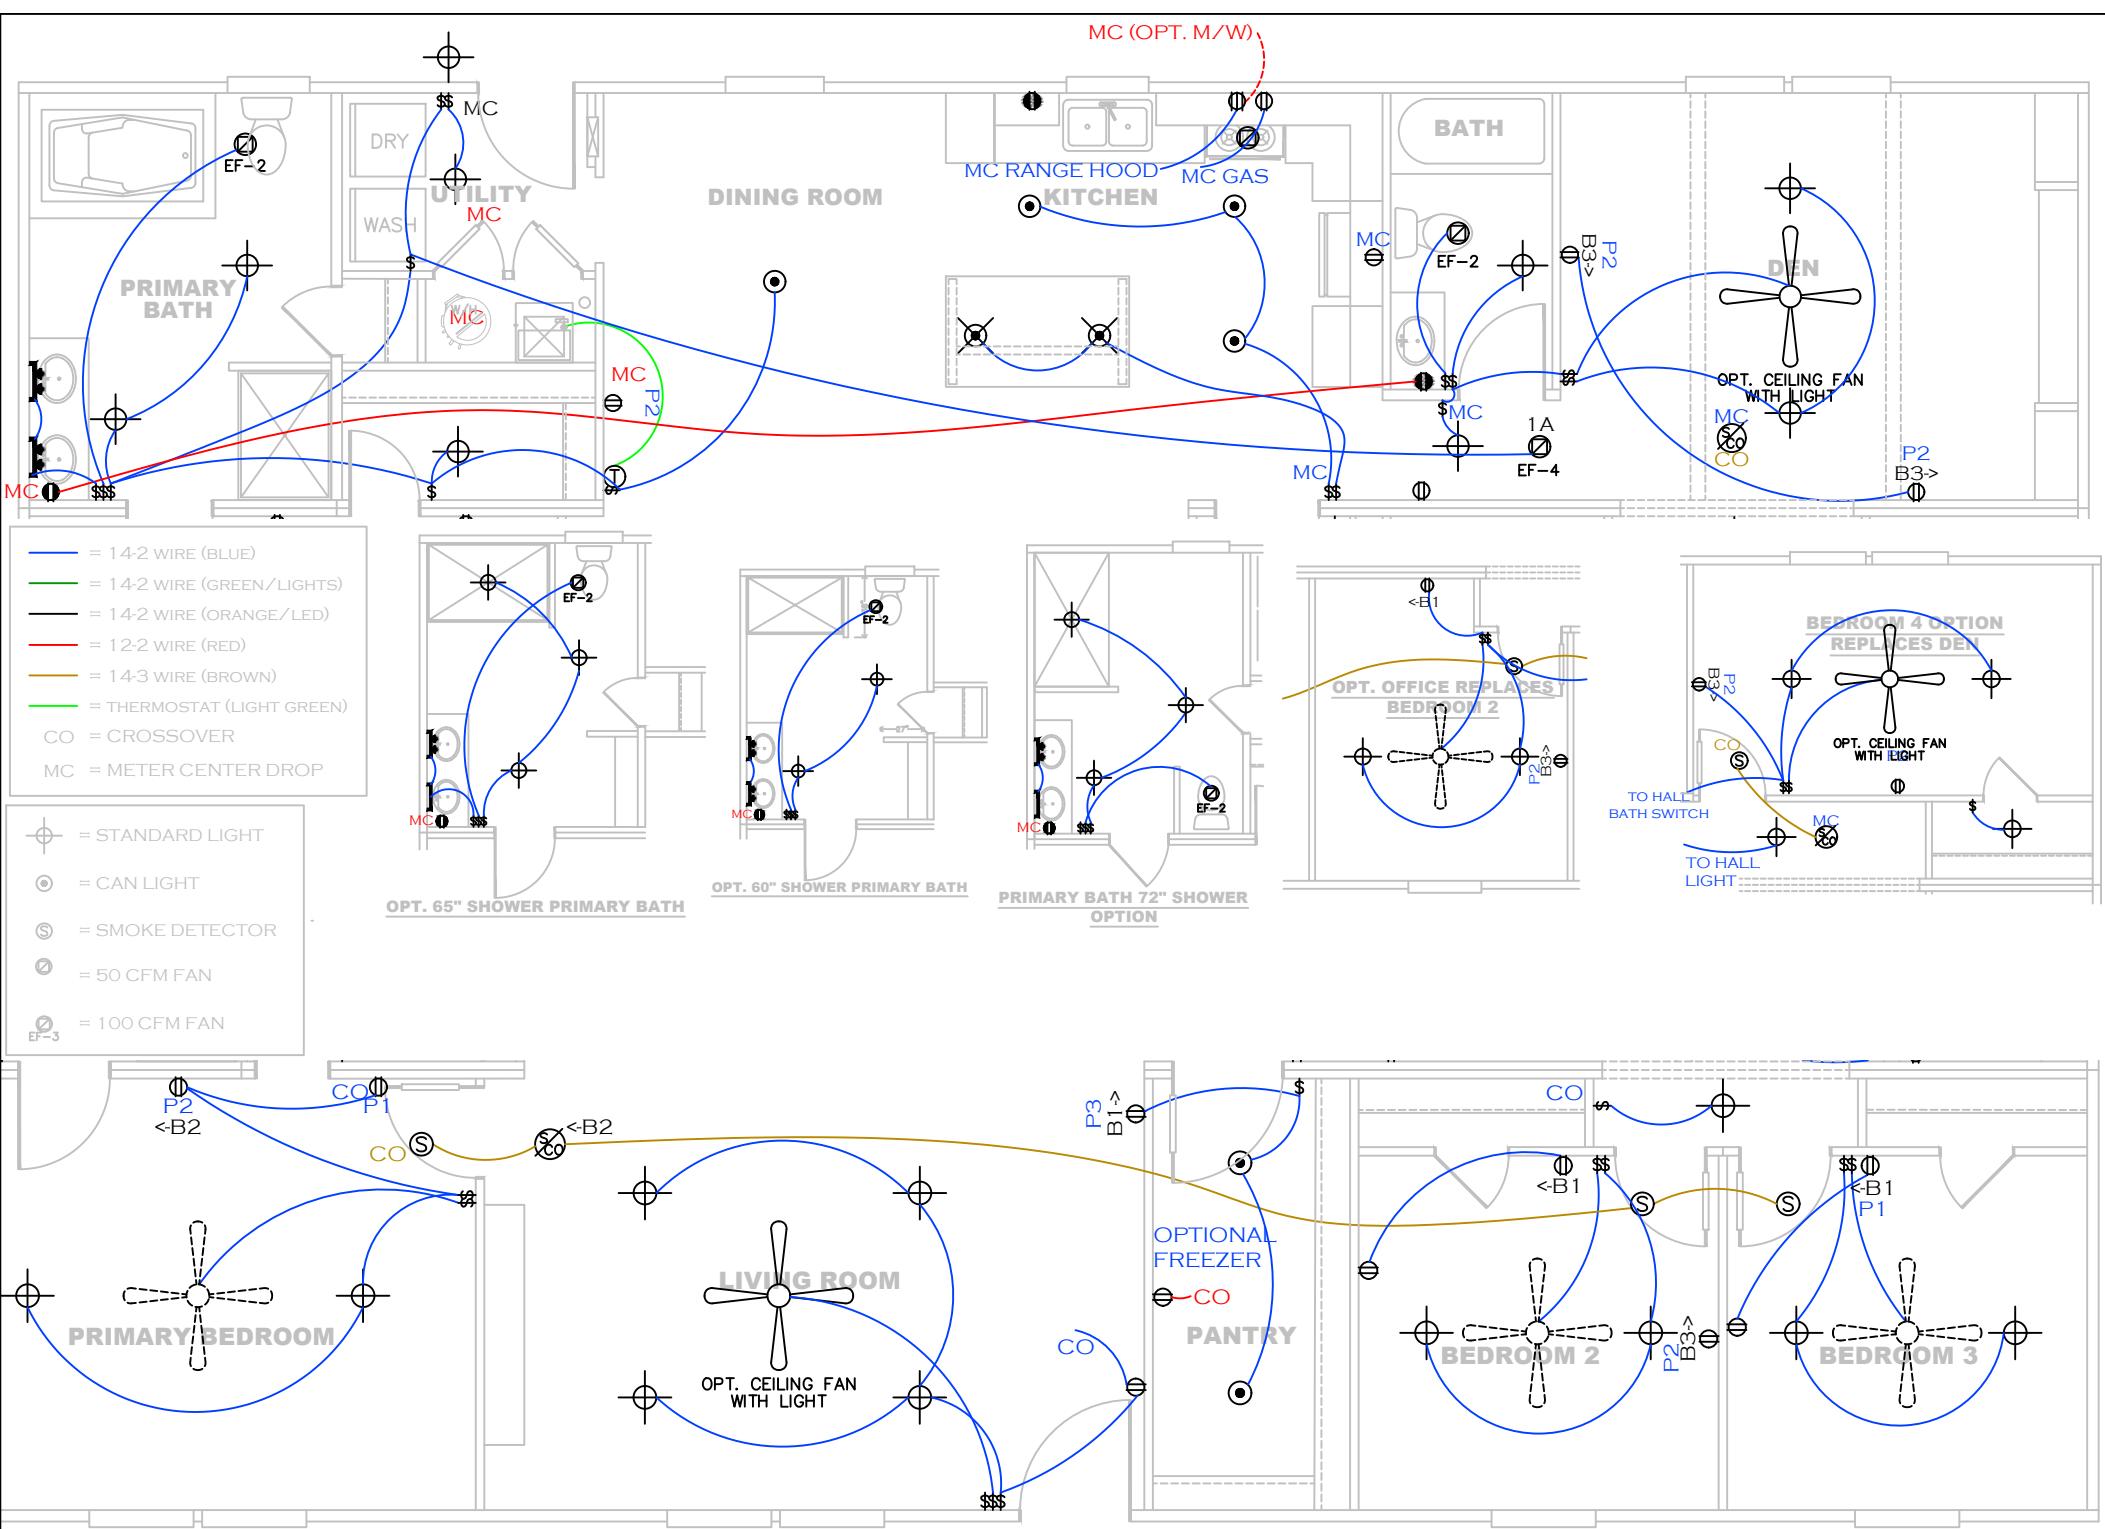

SHEET: TOP	WIRE RUN PLAN	Clayton Clayton - 934 1420 Mountain Rd, Andersonville, TN 37705 PH: 865.494.7800 FAX: 865.494.0243	HILBORN, WERNER, CARTER, AND ASSOCIATES, INC. 1627 SOUTH MYRTLE AVE. CLEARWATER, FL. 33756	DRAWING #: 34M404 MODEL #: MTN28643B DATE: 6/3/26	SCALE: N.T.S.	MODEL: MOUNTAINEER 64 (28'X64') SERIES: MOUNTAINEER PRODUCT DESIGNER: BRIAN K. RIFFEY	STD PLAN "CONDITIONED": 1,685 FT² REV. BY: REV. DATE:
---------------	---------------	---	---	---	---------------	---	---